





EXISTING FRONT ELEVATION

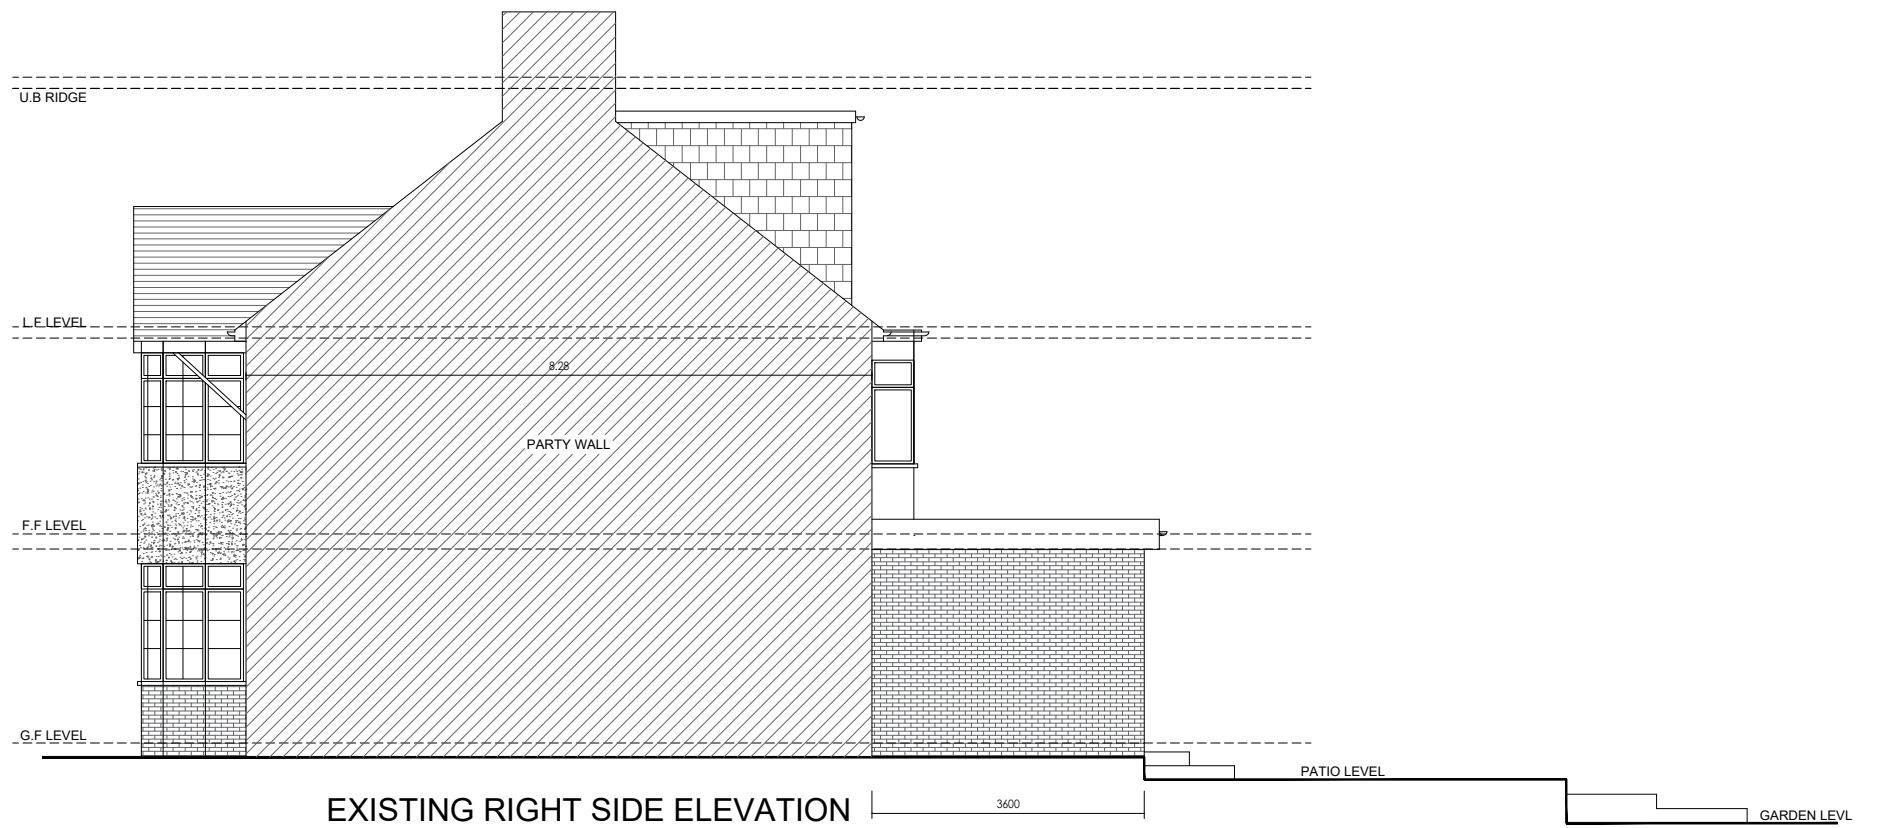

EXISTING RIGHT SIDE ELEVATION

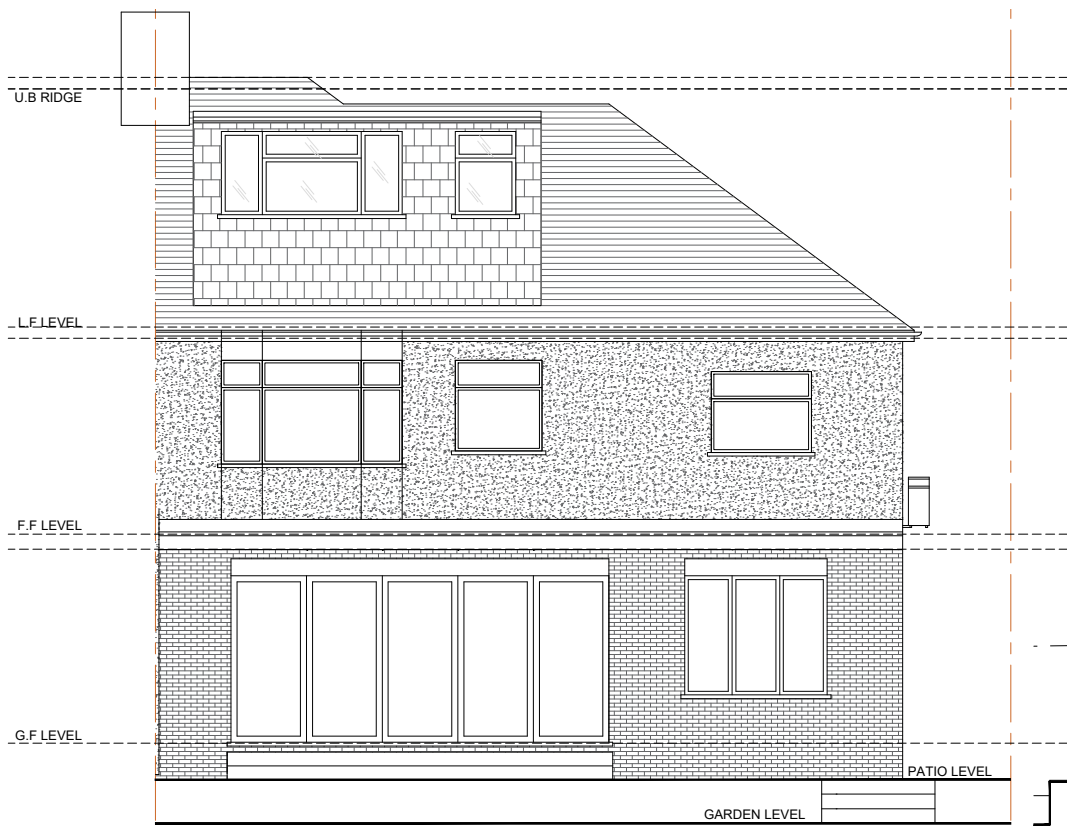

EXISTING REAR ELEVATION



EXISTING LEFT SIDE ELEVATION

|   |  |            |
|---|--|------------|
| Client  | MR SHIEL PATEL                             |            |
| <b>LONDON INTERIORS</b><br>UNIT 8<br>BOWMAN TRADING ESTATE<br>WESTMORELAND ROAD<br>LONDON NW9 9RL |  |            |
| Project   | 32 ST.MARGARETS ROAD<br>RUISLIP<br>HA4 7NU |            |
| Drawing Title   | EXISTING ELEVATIONS                        |            |
| Drawing No  | PR26-049d                                  | Rev.       |
| Drawn By:   | Scale:                                     | Date:      |
| BD  | 1/100                                      | 16/05/2026 |

