


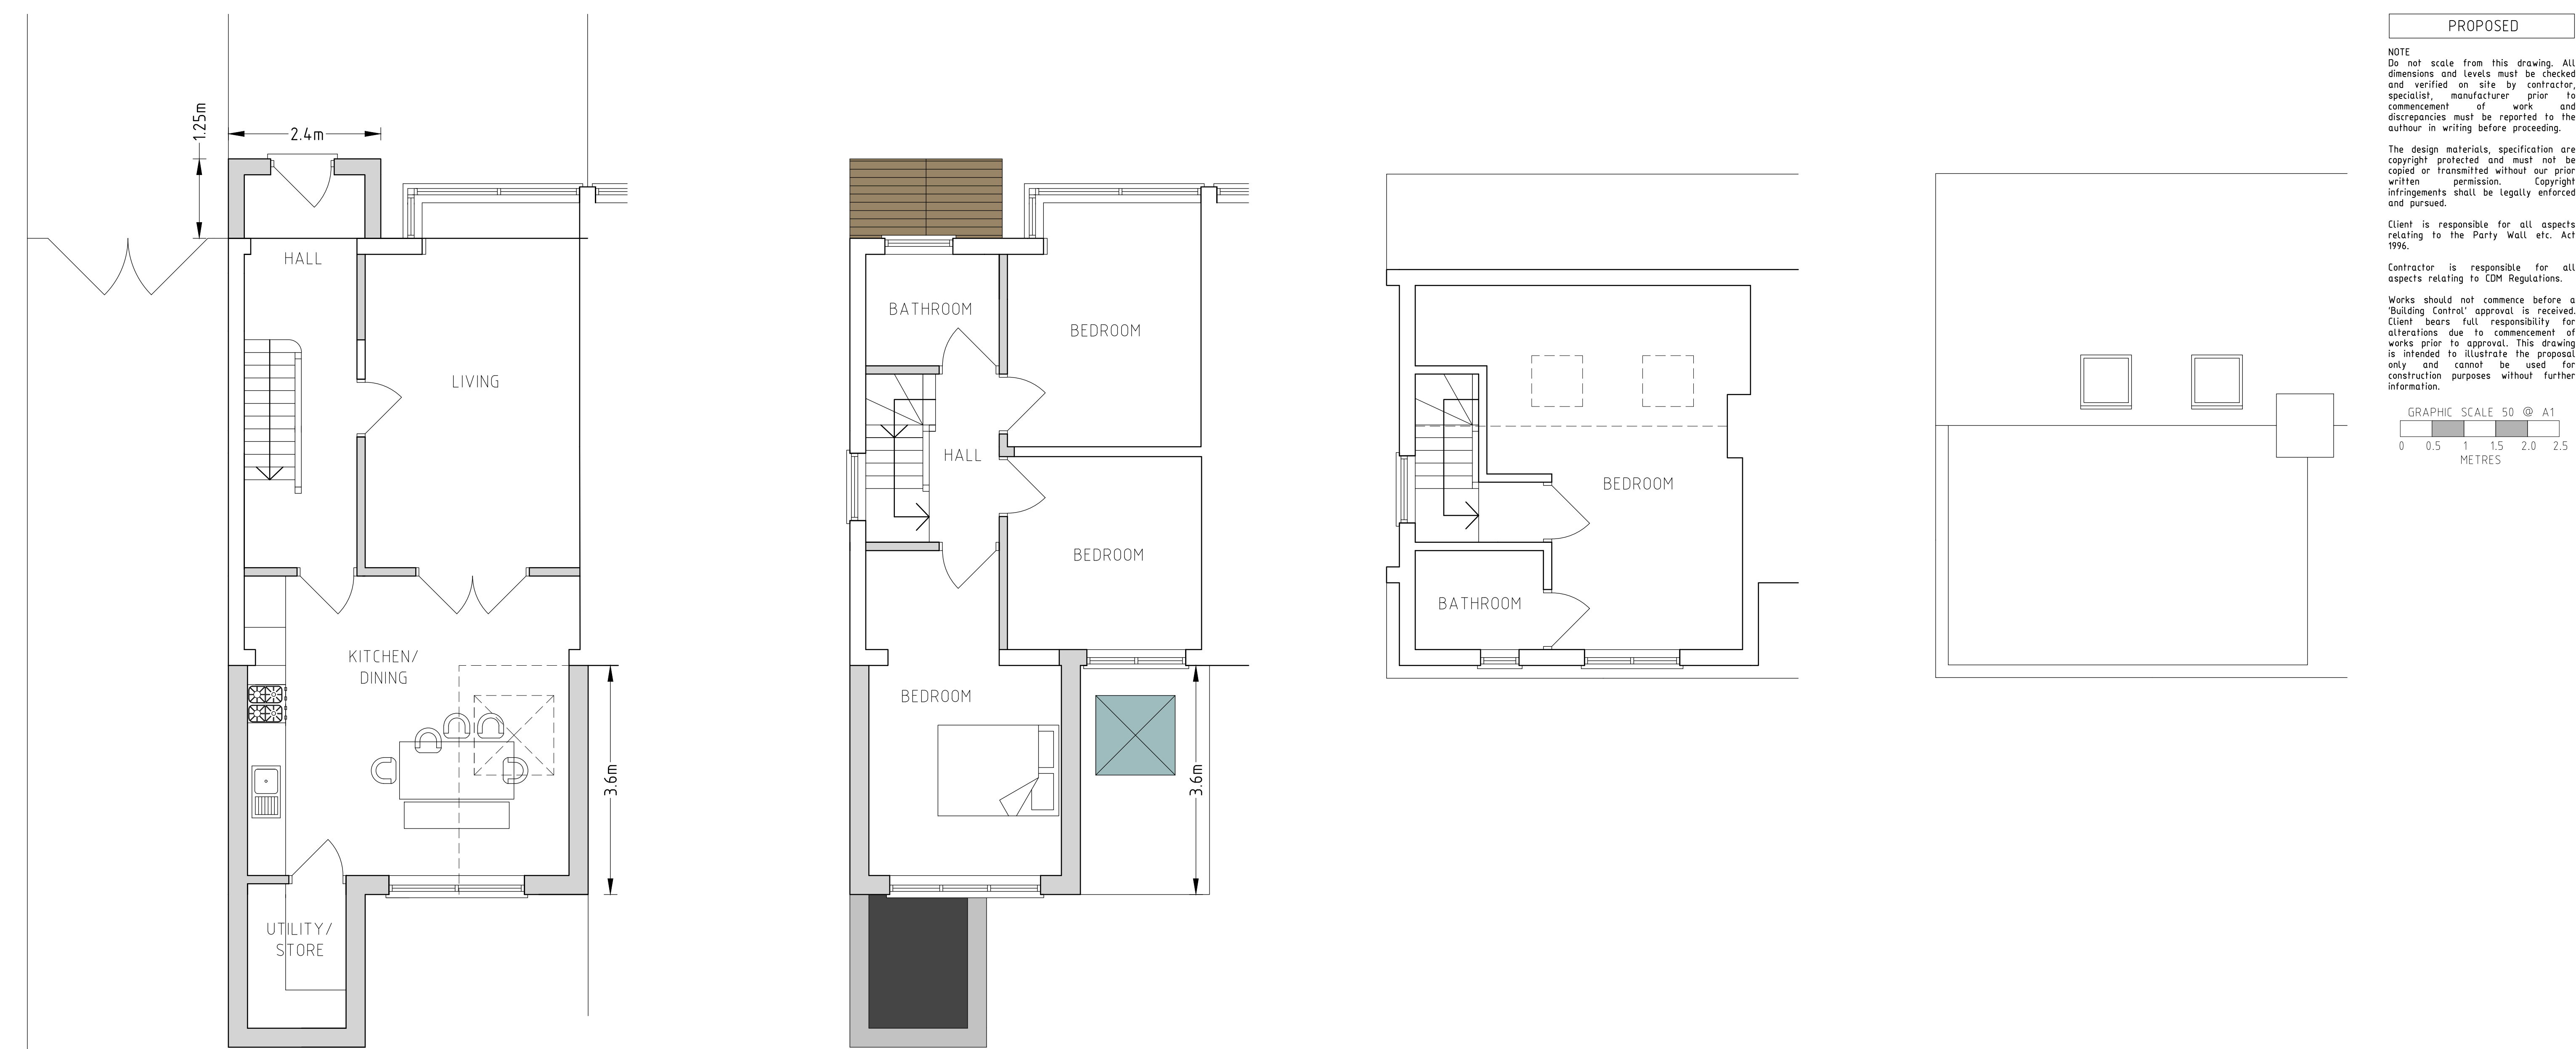

GROUND FLOOR

FIRST FLOOR

LOFT FLOOR

ROOF PLAN



REAR ELEVATION

FRONT ELEVATION

SIDE ELEVATION

G	PLANNING OFFICER	DEC '25
F	PLANNING OFFICER	NOV '25
E	PLANNING OFFICER	OCT '25
D	CLIENT CHANGES	OCT '25
C	CLIENT CHANGES	MAR '25
B	PRELIMINARY ISSUE	JUL '24
A	PRELIMINARY ISSUE	JUL '24
REF	REVISION	DATE

Architecture & Design
PRACTICE

T 020 8061 9976
E info@ad-p.co.uk

Architecture & Design
PRACTICE

PROJECT
14 DAWLEY PARADE
DAWLEY ROAD
HAYES
UB3 1EB
DRAWING TITLE
PROPOSED PLANS
AND ELEVATIONS

SCALE
1:50@A1
DRAWING No
14DP-301-02G

DATE
JUL '24