




EXISTING SOUTH ELEVATION (SHOPFRONT) (1:50)

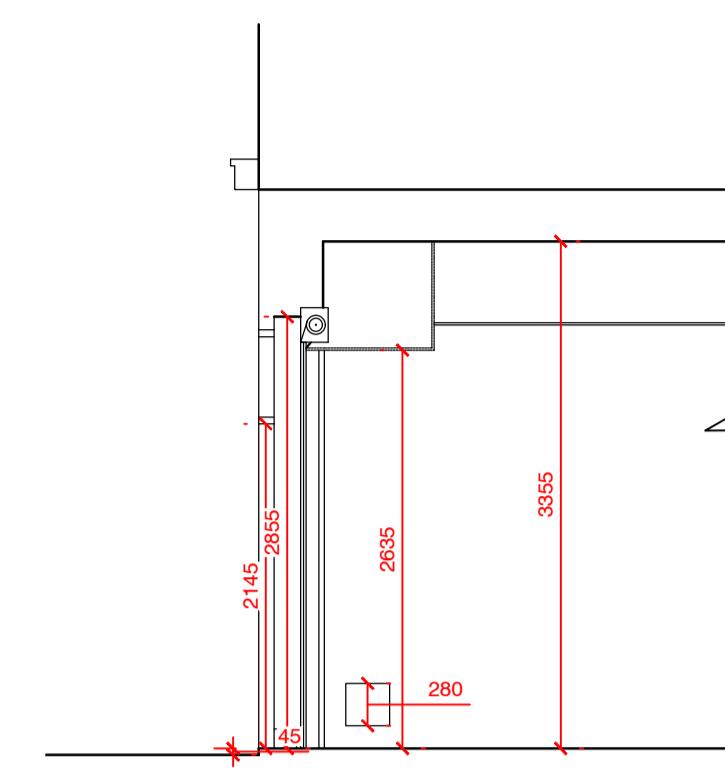


EXISTING SECTION A - A (1:50)

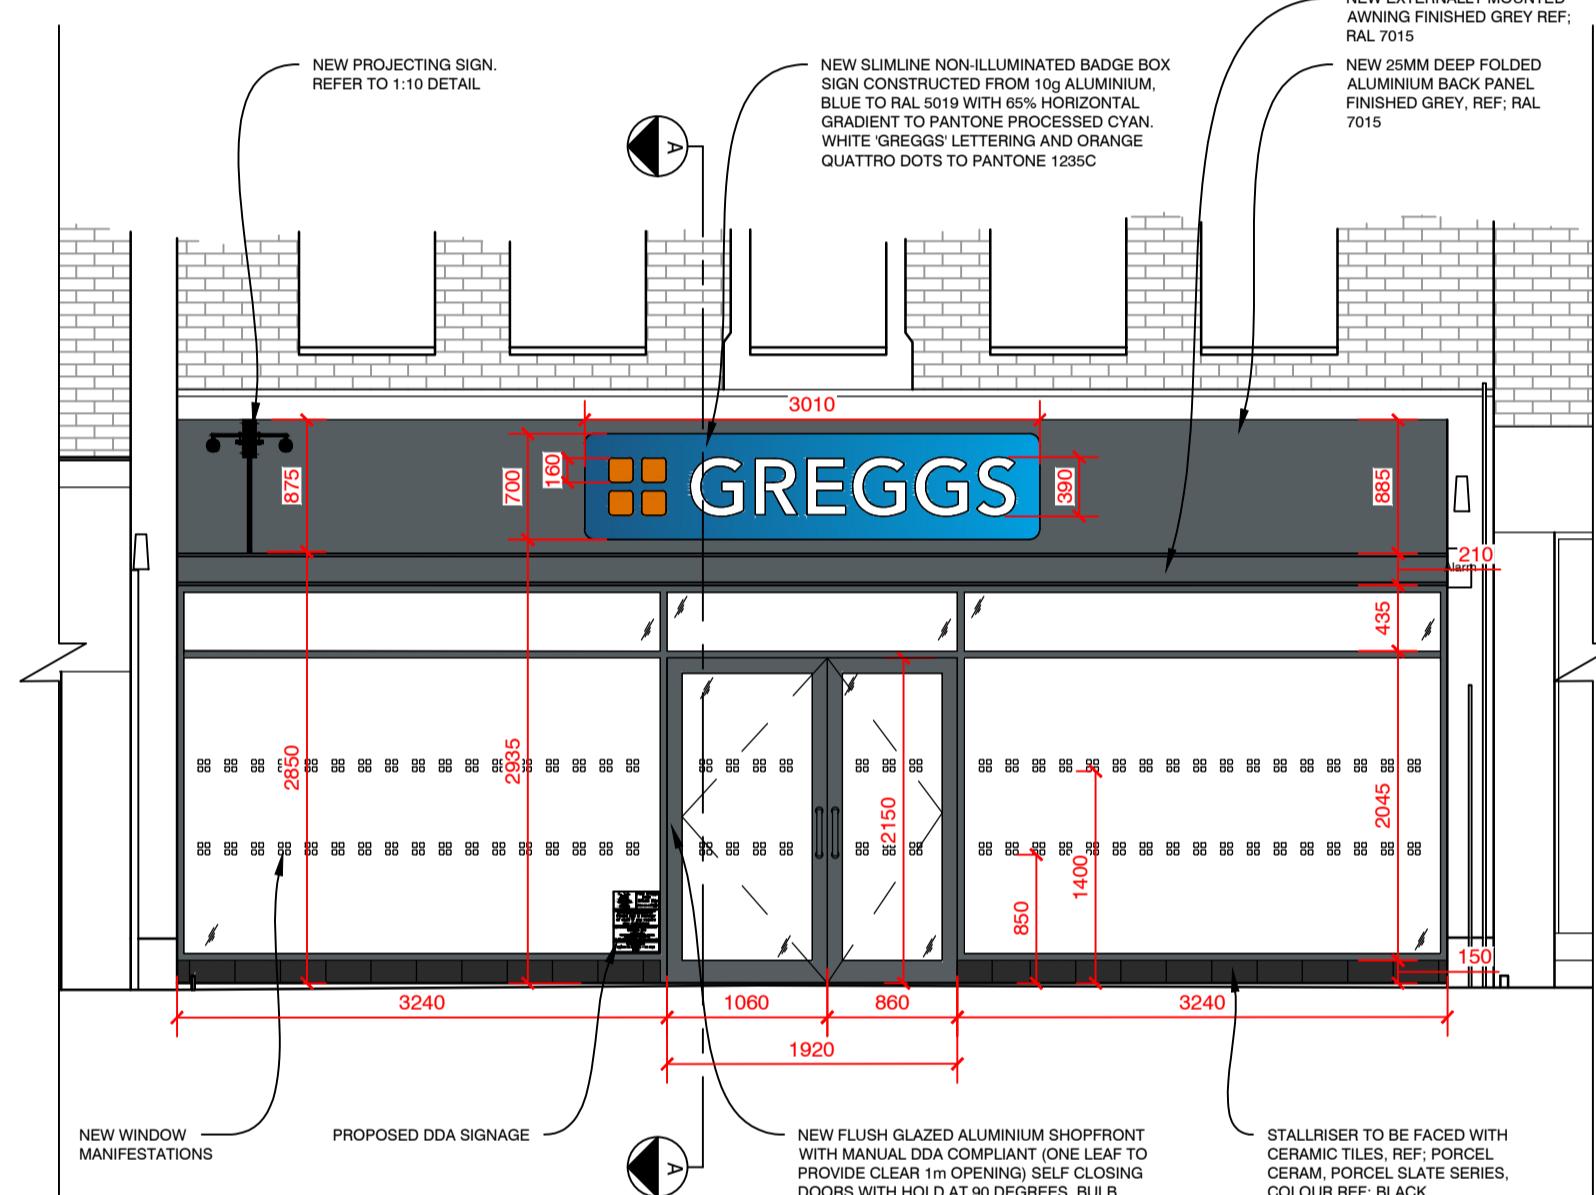

PROPOSED SOUTH ELEVATION (SHOPFRONT) (1:50)

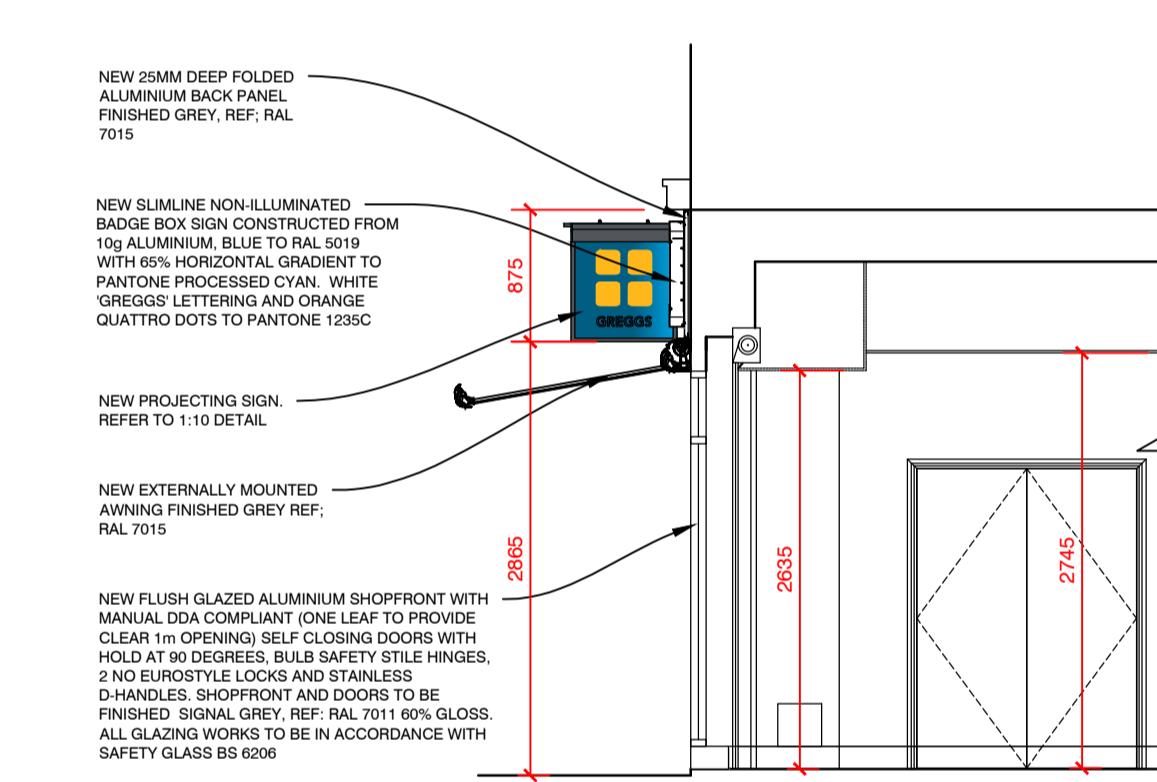

PROPOSED SECTION A - A (1:50)

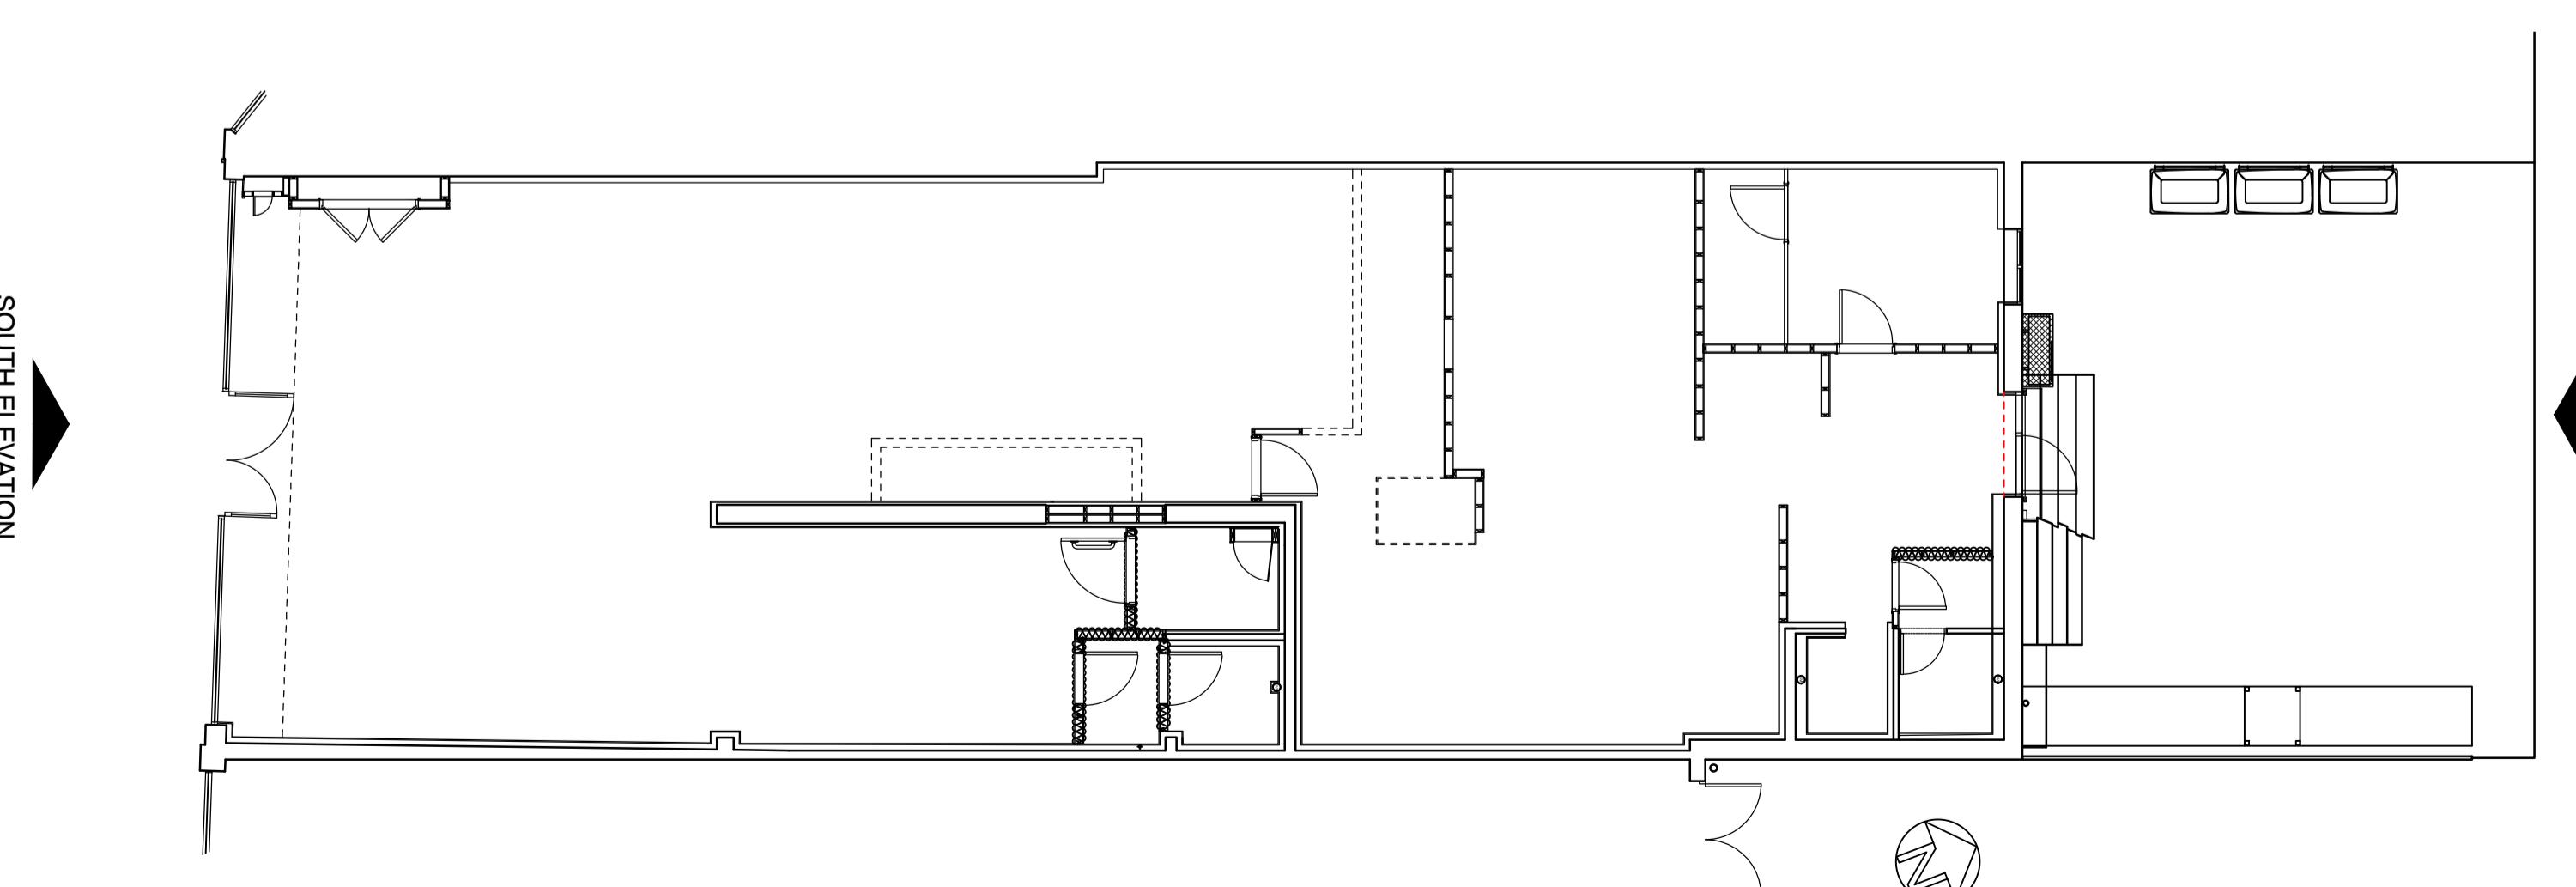

PROPOSED REFERENCE PLAN (1:100)



HERITAGE PROJECTING SIGN DETAIL (1:10)

REV	DESCRIPTION	DATE	NAME
 GREGGS			
<p>GREGGS Plc (SOUTH EAST) 87 MILLMARSH LANE ENFIELD MIDDLESEX EN3 7XJ Tel: (0208) 805 3314</p>			
<p>Shop S Number & Name S6619 RUISLIP 69 HIGH ST</p>			
<p>Title ADVERTS</p>			
<p>Site Address 69 HIGH ST RUISLIP HA4 8JB</p>			
<p>Gross Building Area 244.3 Sq m</p>		<p>Gross Sales Area 122.5 Sq m</p>	
<p>Drawing No. RSTH/S6619/01A</p>			<p>Rev. -</p>
<p>Date 28.06.2024</p>		<p>Scale VARIES @ A1</p>	
<p>Drawn by MR</p>		<p>Scale Bar</p>	
<p>Issued 05.07.24</p>		<p>0 500 1000 1500 2000 2500mm  SCALE 1:50</p>	