

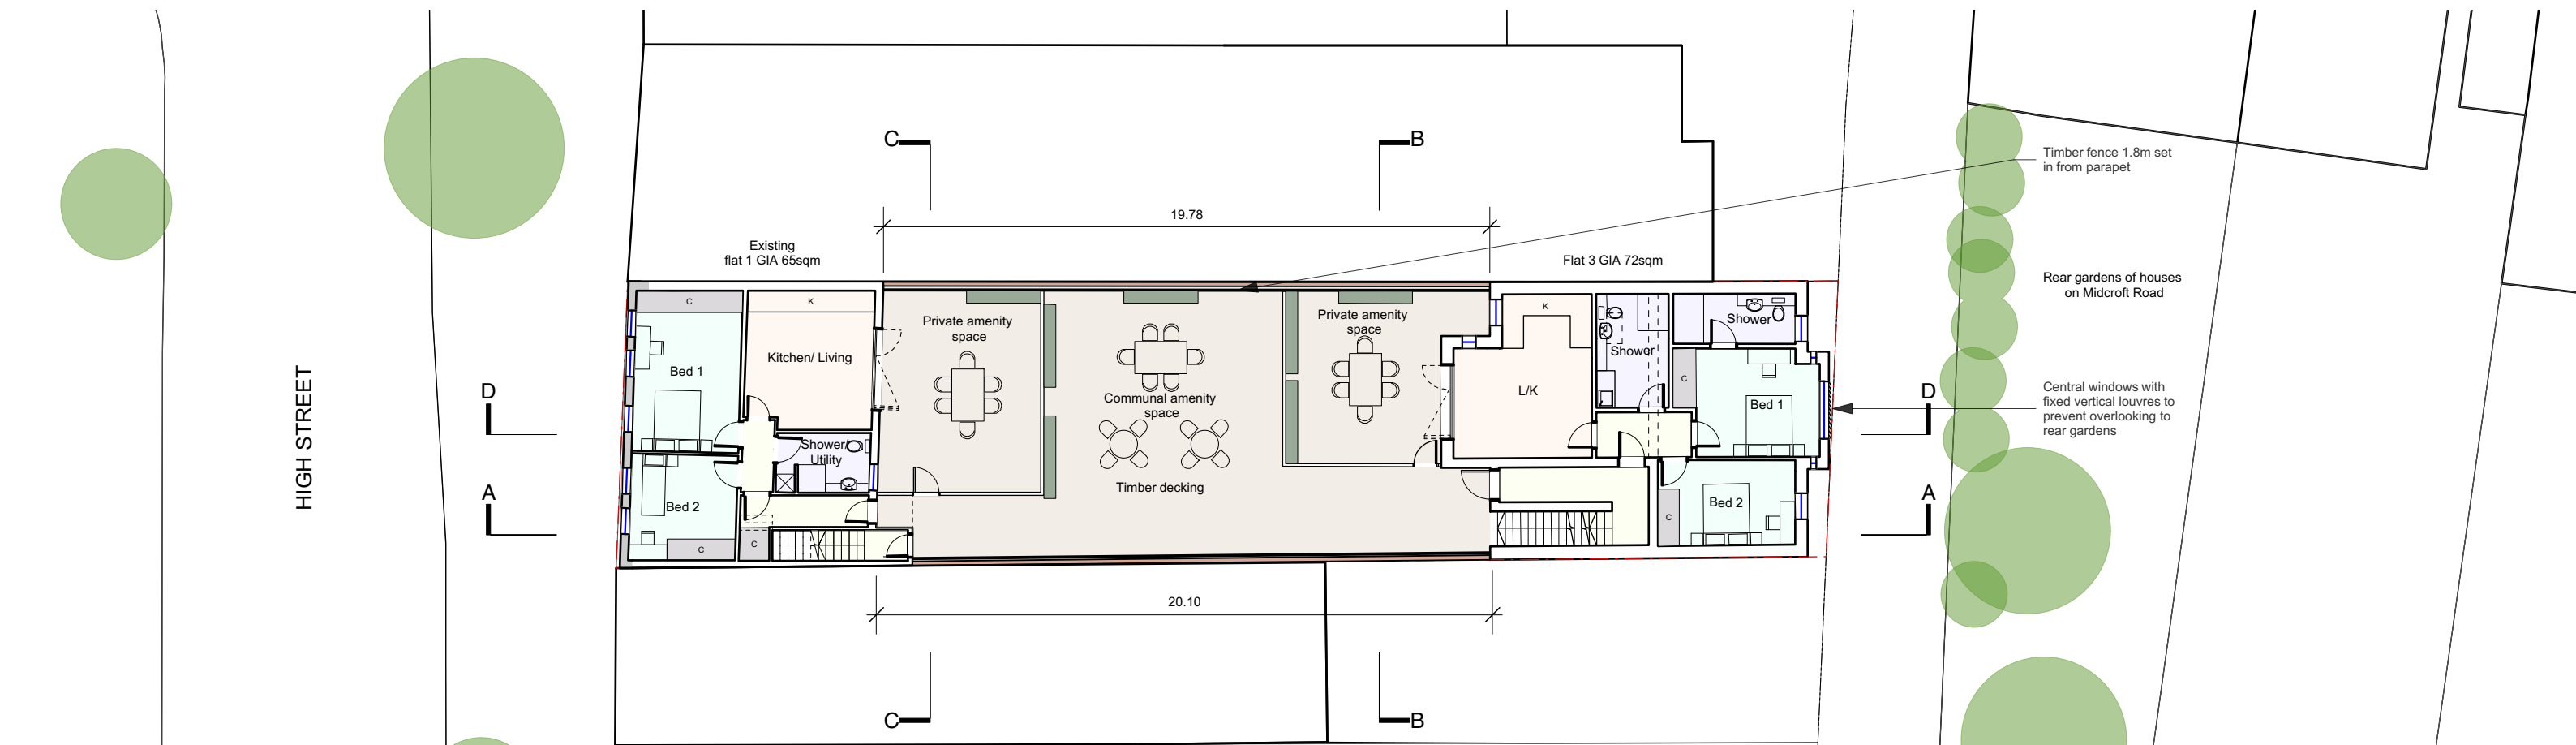



Ground Floor Plan

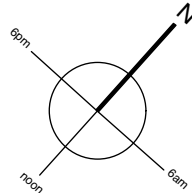

First Floor Plan

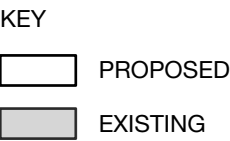

MBA, 1 Compton Road
Wimbledon, London SW19 7QA
Phone +44 (0) 20 8946 4141
Fax +44 (0) 20 8946 2299
Email mba@marcus-beale.co.uk
www.marcus-beale.co.uk

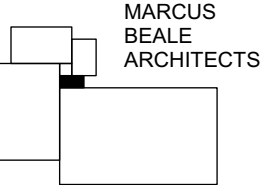

C 15/07/2020 Rear building wall moved 5mm north east Revisions		
69 HIGH ST RUISLIP, HA4 8JB Ground and First Floor Plans PROPOSED		
Scale 1:200 @ A3	Drawn FS	746 /003 C
Date JULY 2020	Check MB	