



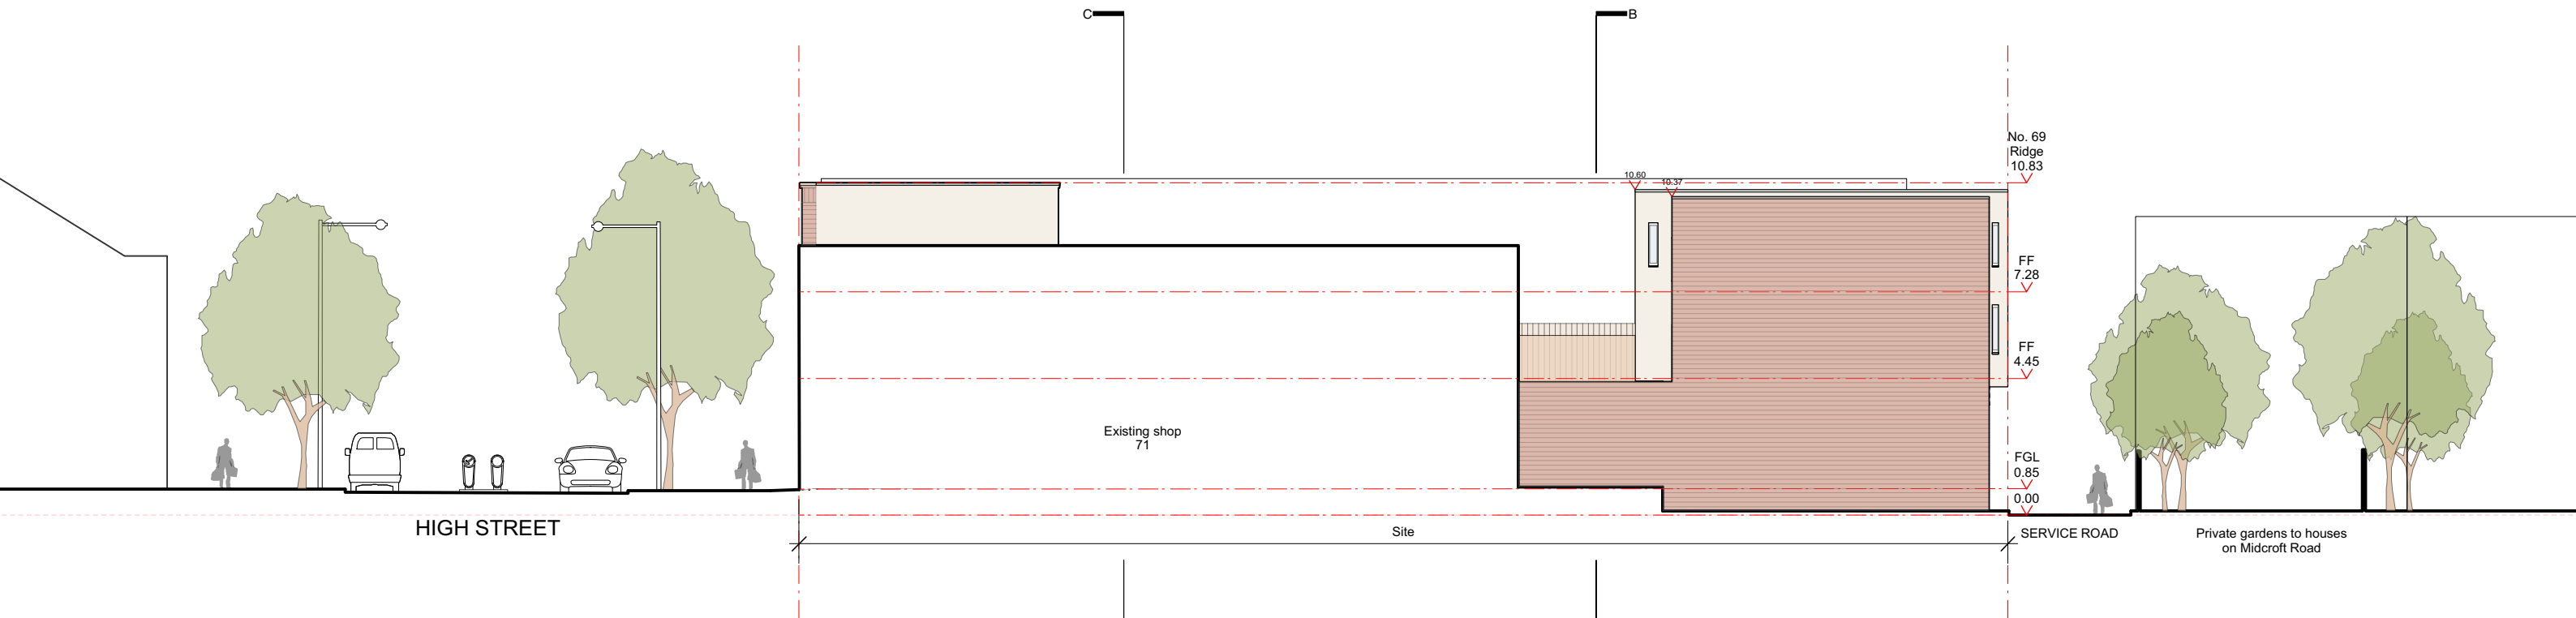


North West Elevation

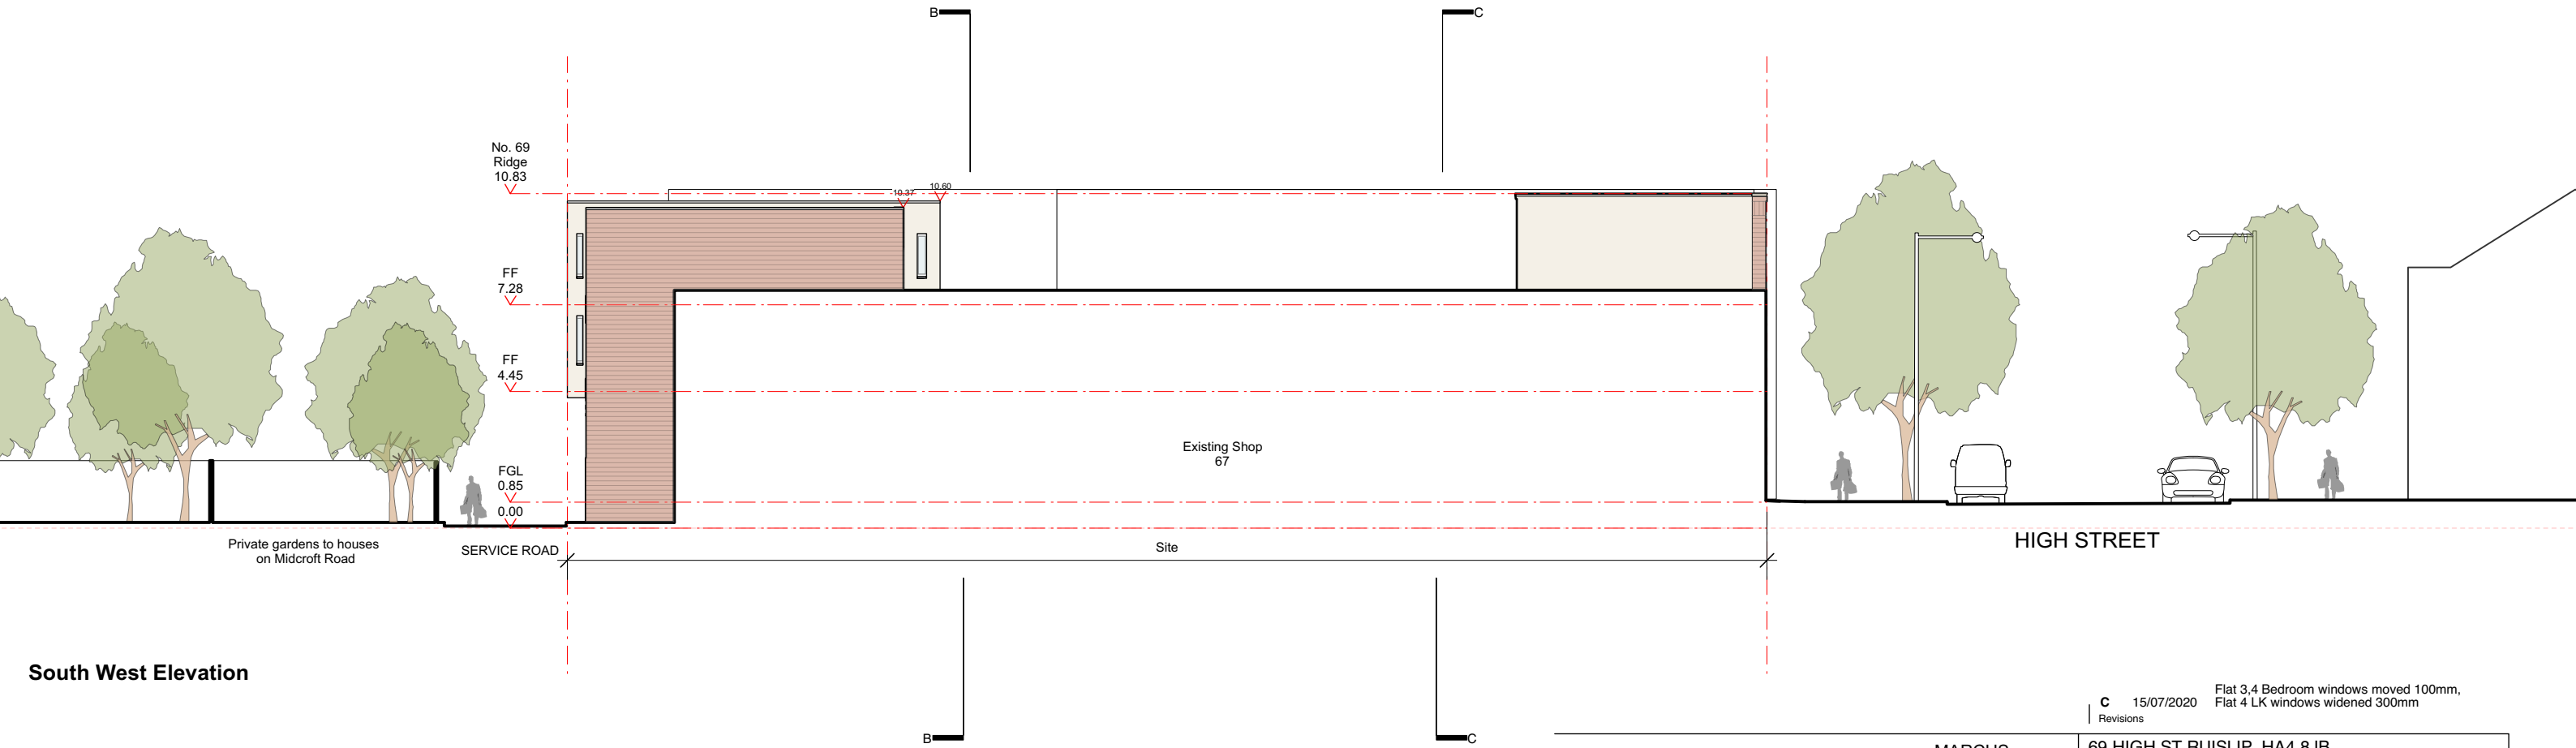

South West Elevation



MBA, 1 Compton Road
Wimbledon, London SW19 7QA
Phone +44 (0) 20 8946 4141
Fax +44 (0) 20 8946 2299
Email mba@marcus-beale.co.uk
www.marcus-beale.co.uk

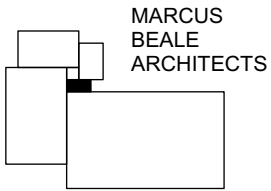

C 15/07/2020 Revisions		Flat 3,4 Bedroom windows moved 100mm, Flat 4 LK windows widened 300mm	
69 HIGH ST RUISLIP, HA4 8JB Side Elevations		PROPOSED	
Scale 1:200@A3	Drawn FS	746 /008 C	
Date JULY 2020	Check MB		