




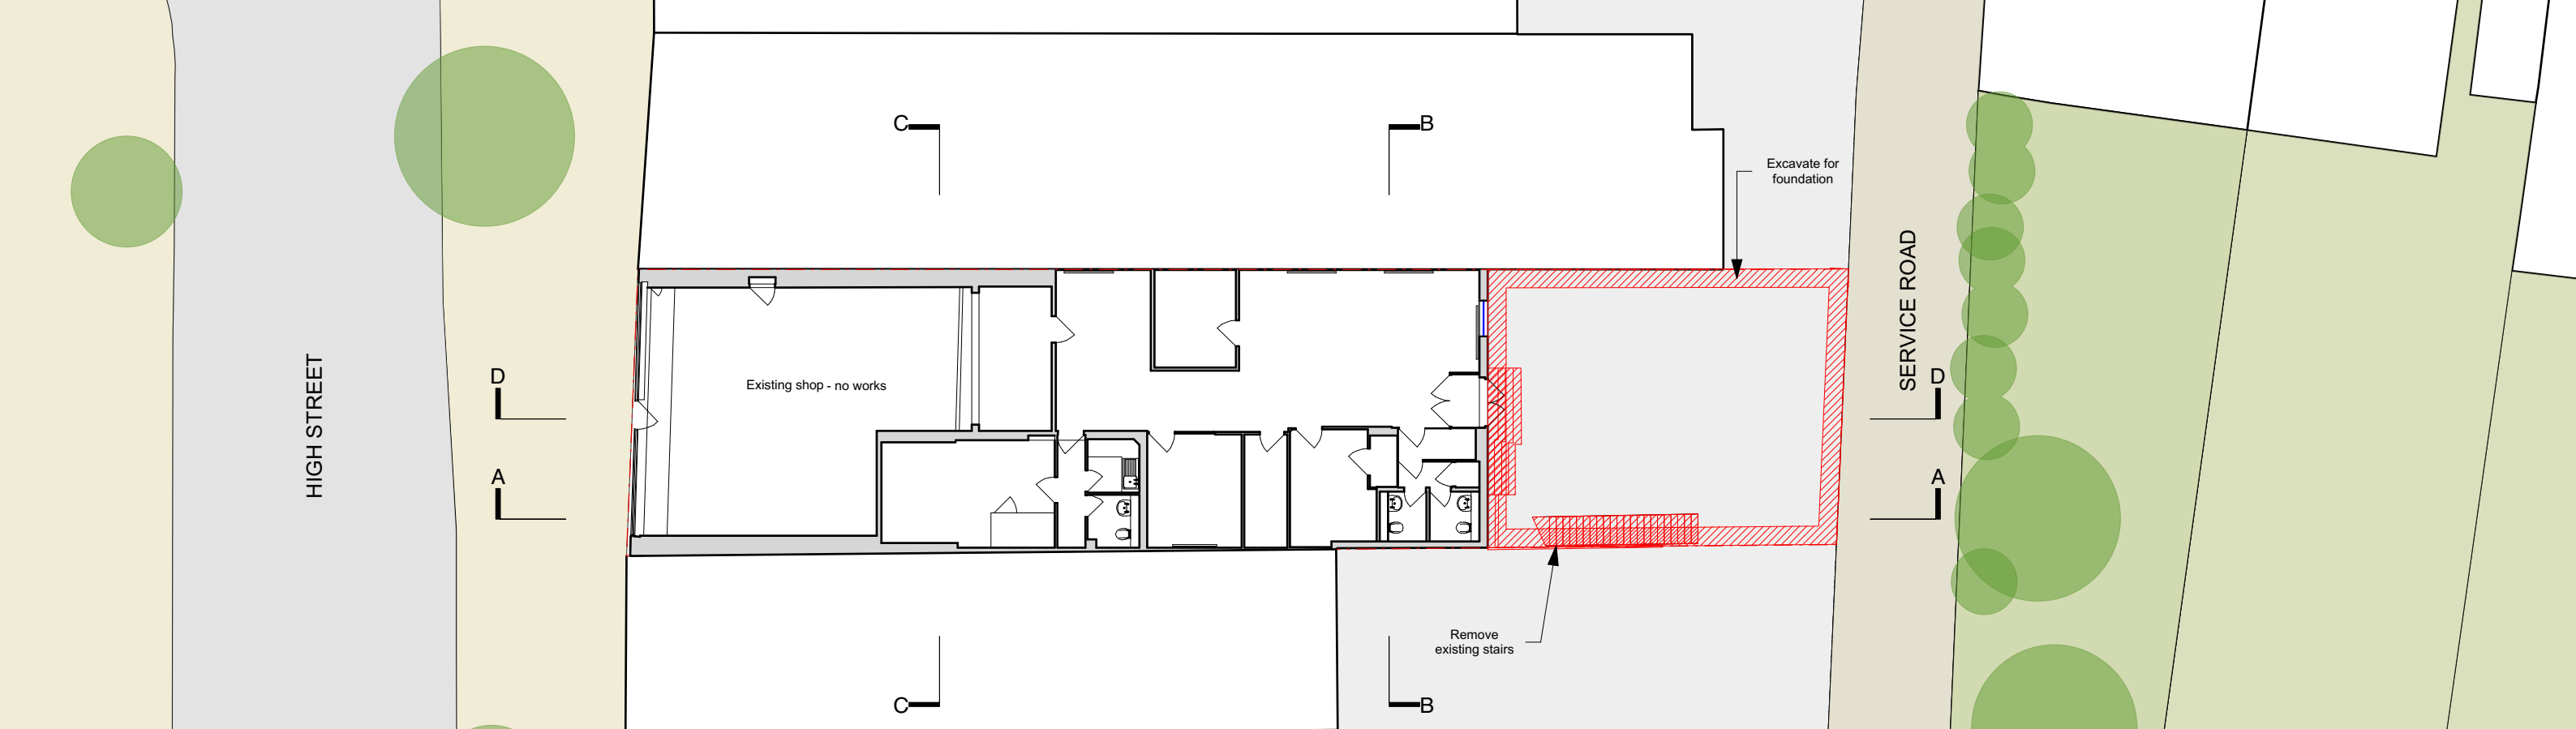

Ground Floor Plan Existing

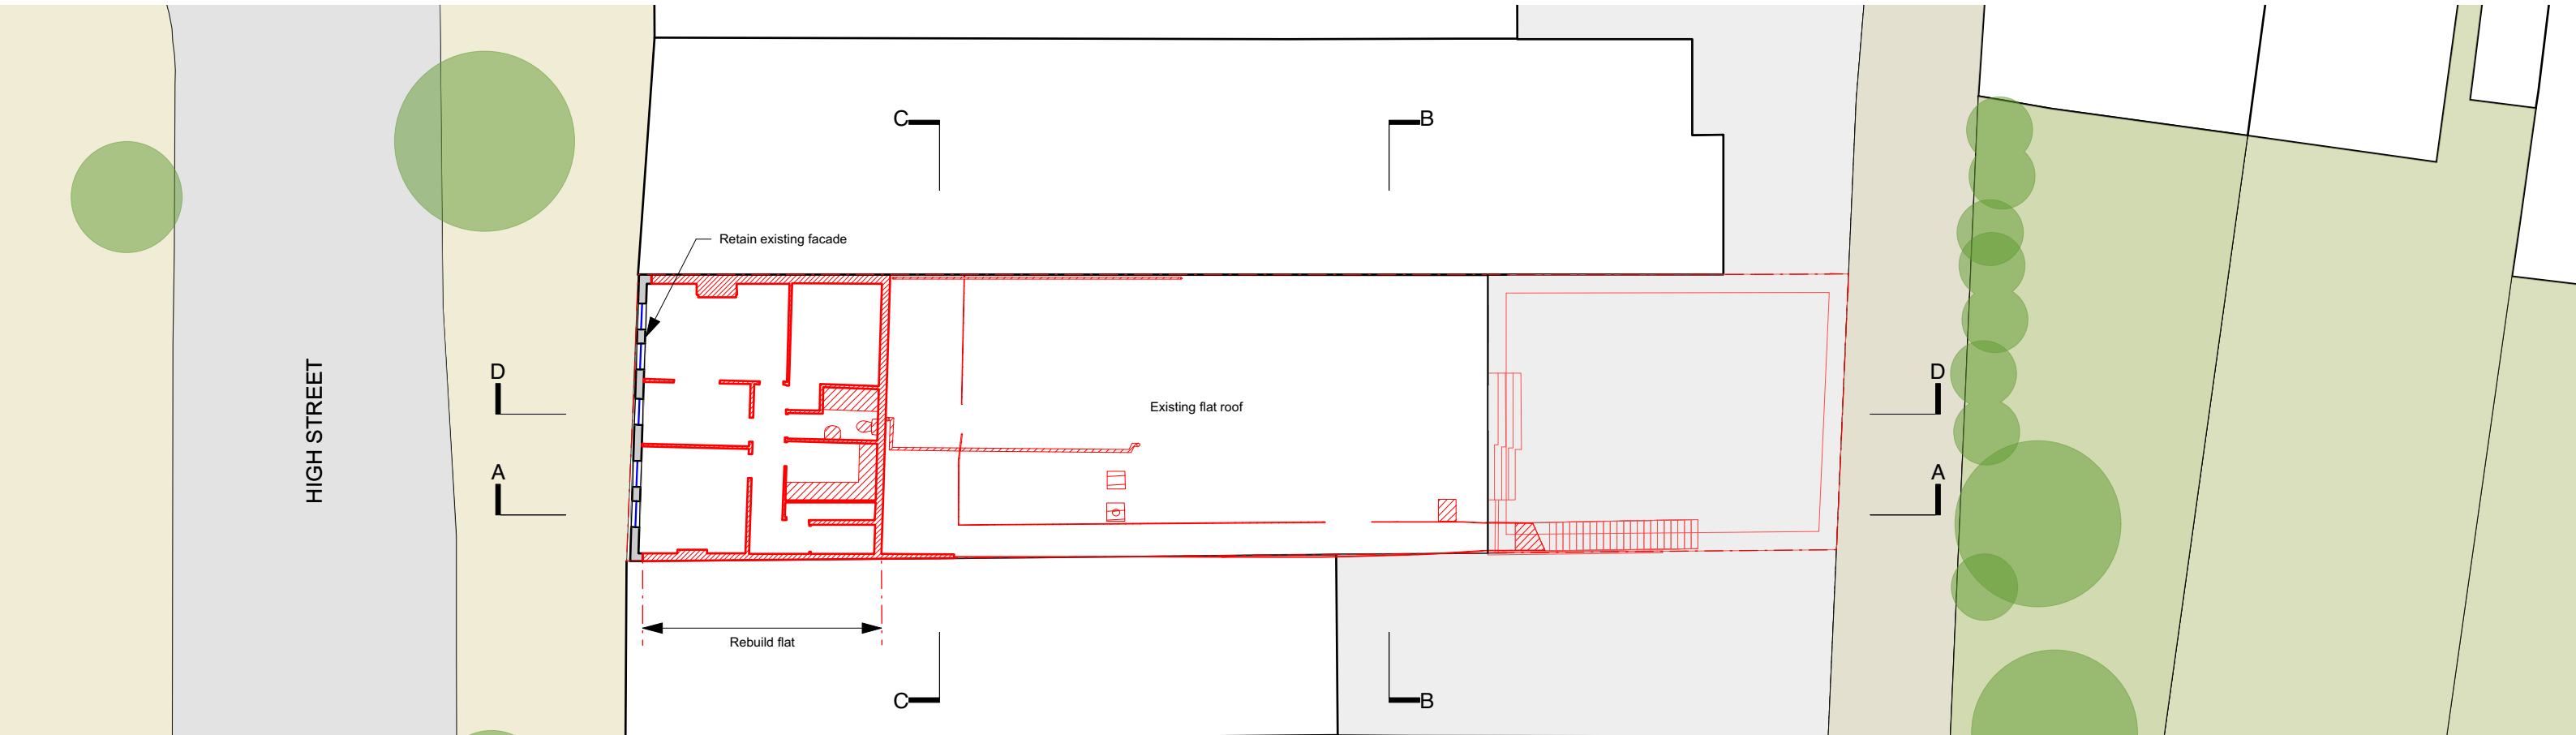


First Floor Plan Existing

 


KEY

 DEMOLITION

 EXISTING

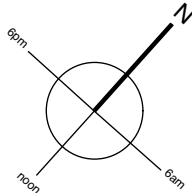

MBA, 1 Compton Road
Wimbledon, London SW19 7QA
Phone +44 (0) 20 8946 4141
Fax +44 (0) 20 8946 2299
Email mba@marcus-beale.co.uk
www.marcus-beale.co.uk

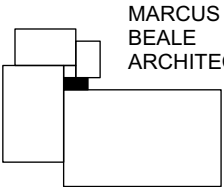

MARCUS
BEALE
ARCHITECTS

A 15/07/2020 Issued to planning Revisions		
69 HIGH ST RUISLIP, HA4 8JB Ground and First Floor Plans EXISTING		
Scale 1:200 @ A3	Drawn FS	746 /010 A
Date JULY 2020	Check MB	