


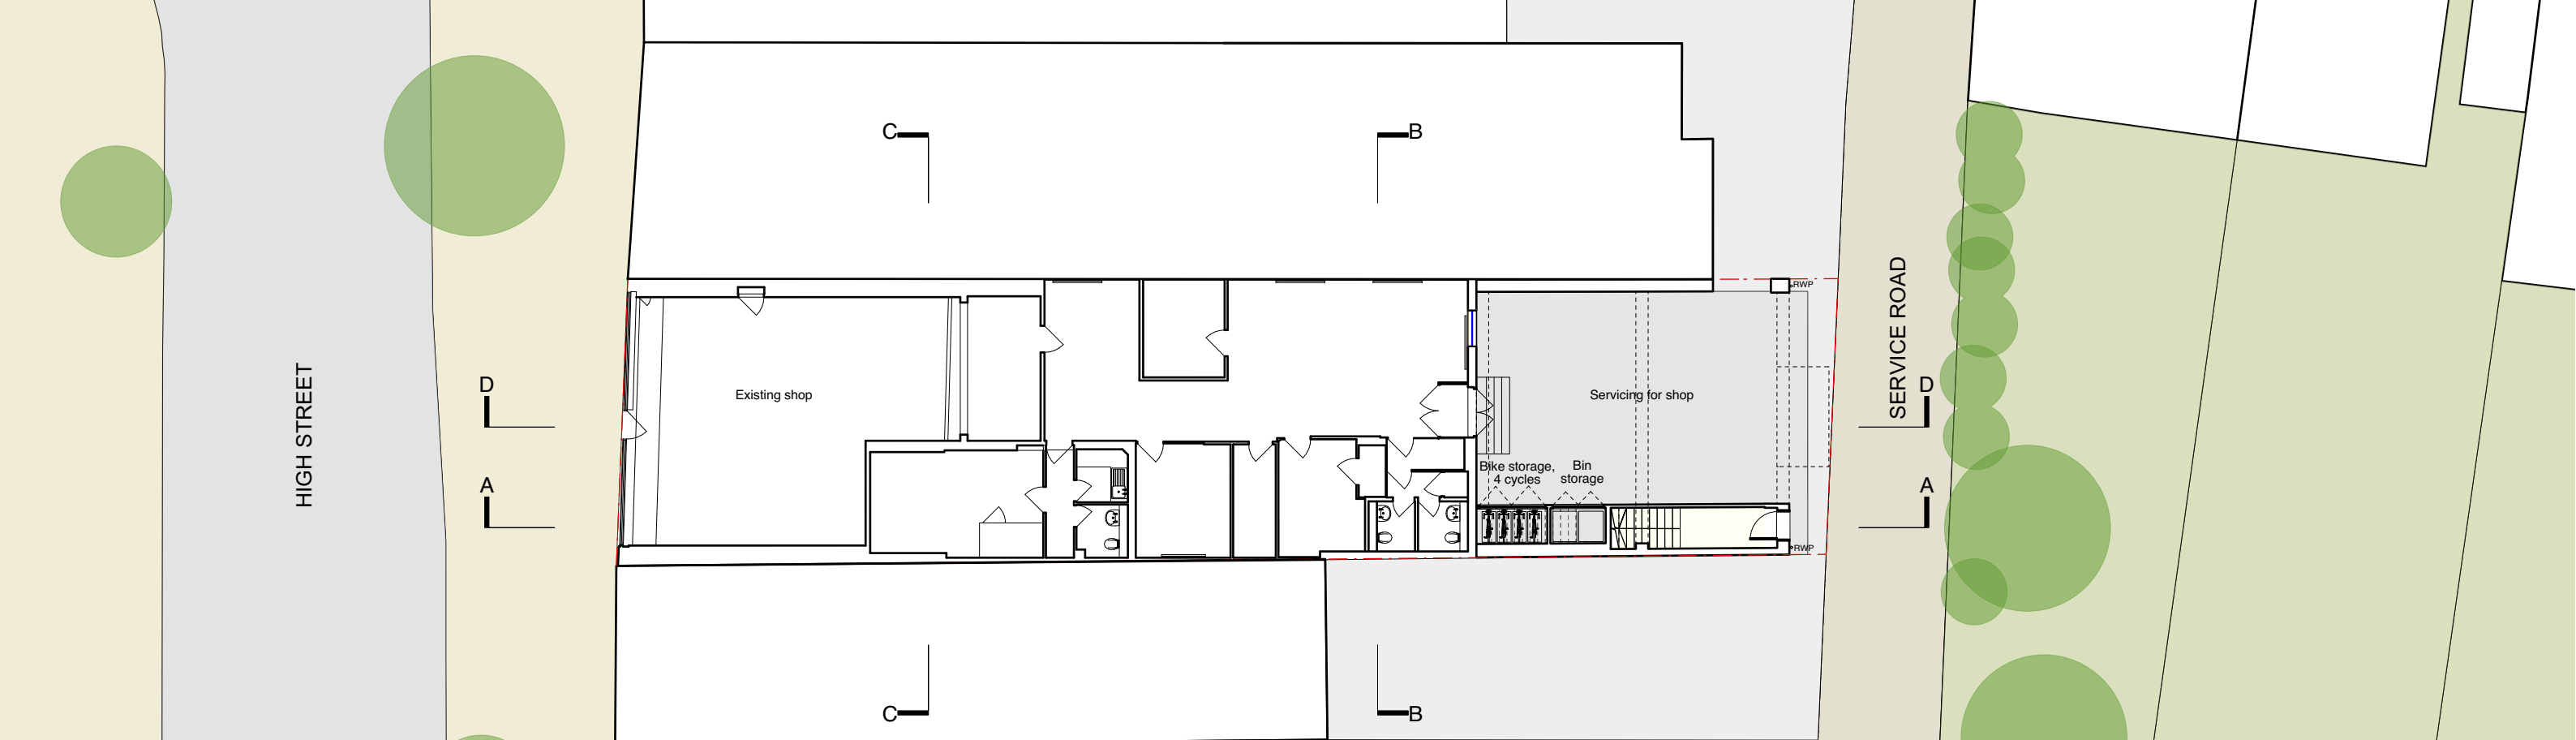


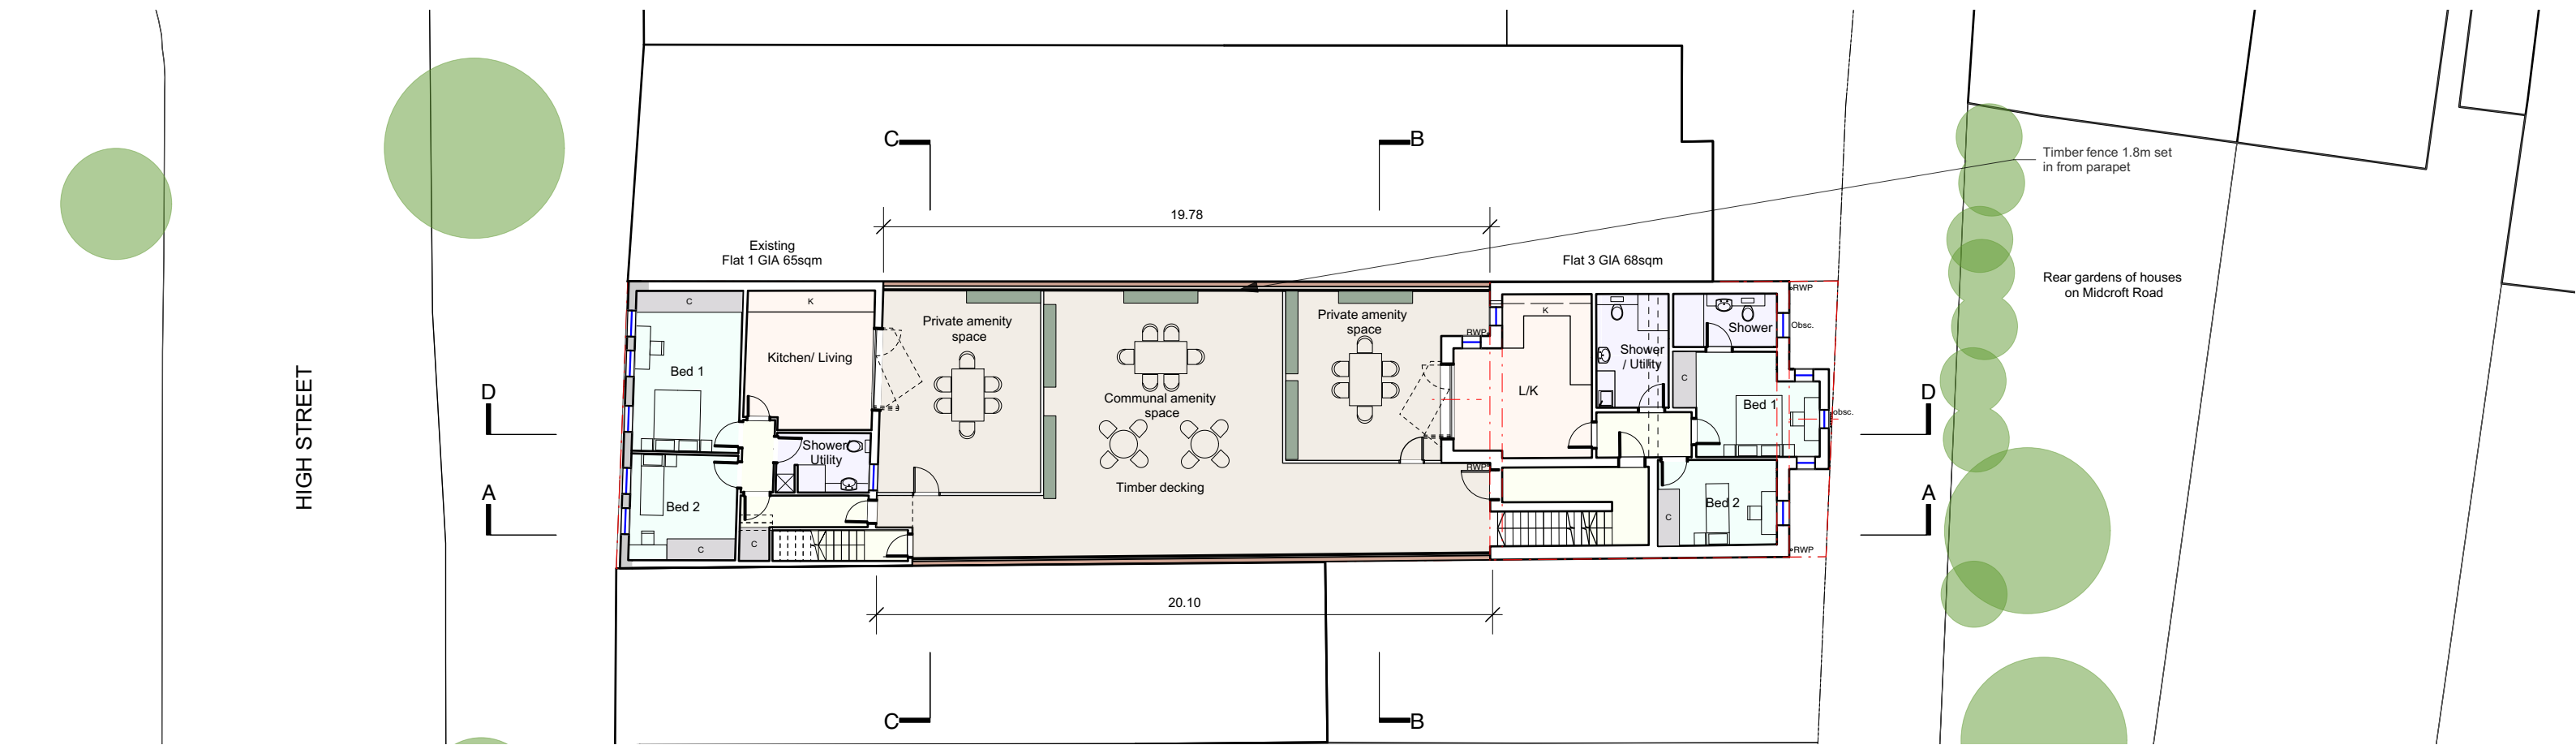


Ground Floor Plan

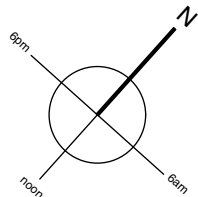

First Floor Plan

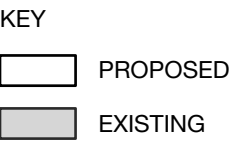

MBA, 1 Compton Road
Wimbledon, London SW19 7QA
Phone +44 (0) 20 8946 4141
Fax +44 (0) 20 8946 2299
Email mba@marcus-beale.co.uk
www.marcus-beale.co.uk

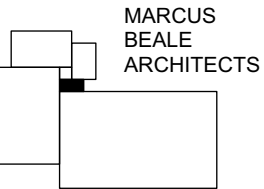

F 08/01/2021 Design update		Revisions	
69 HIGH ST RUISLIP, HA4 8JB		Ground and First Floor Plans	
Scale 1:200@A3		Drawn FS	
Date JAN 2020		Check MB	
		746 /003 F	
		PROPOSED	