


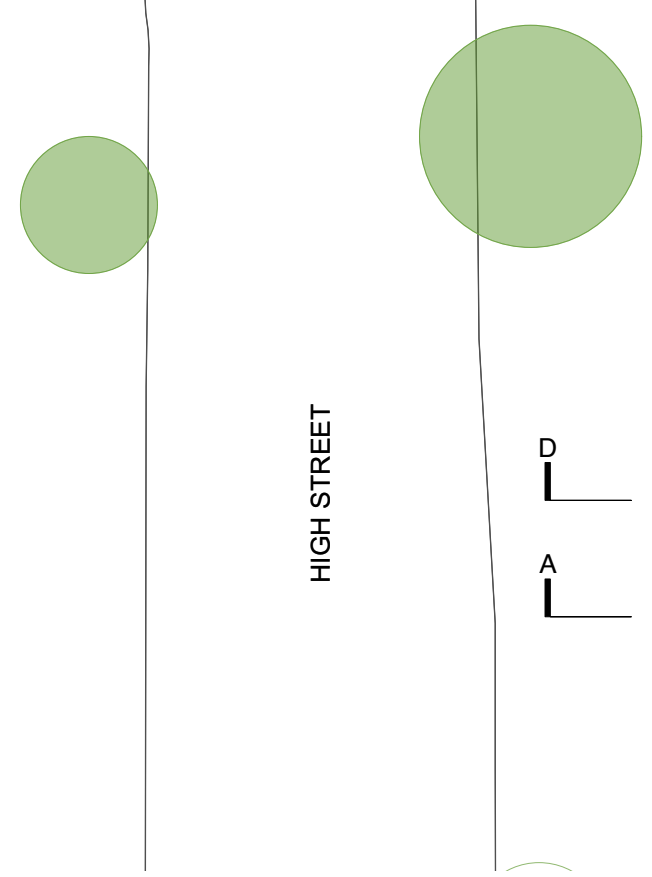
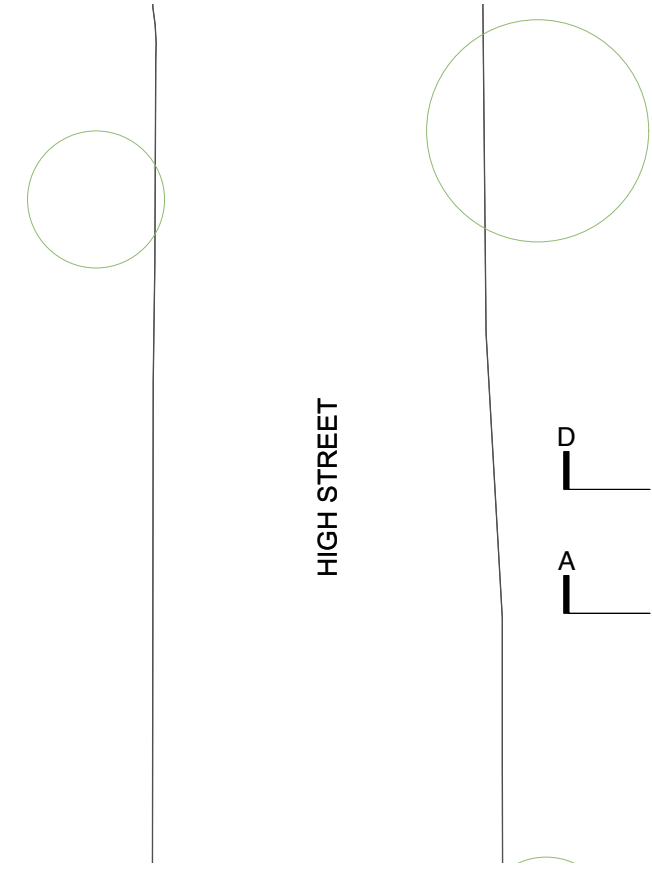
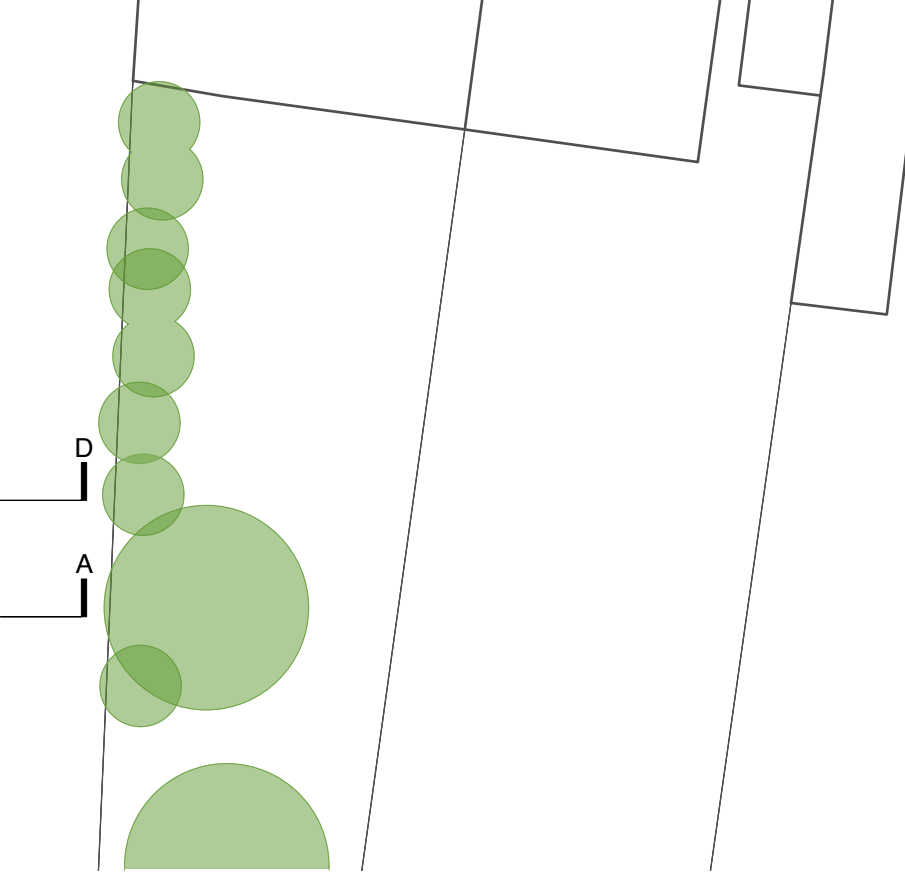
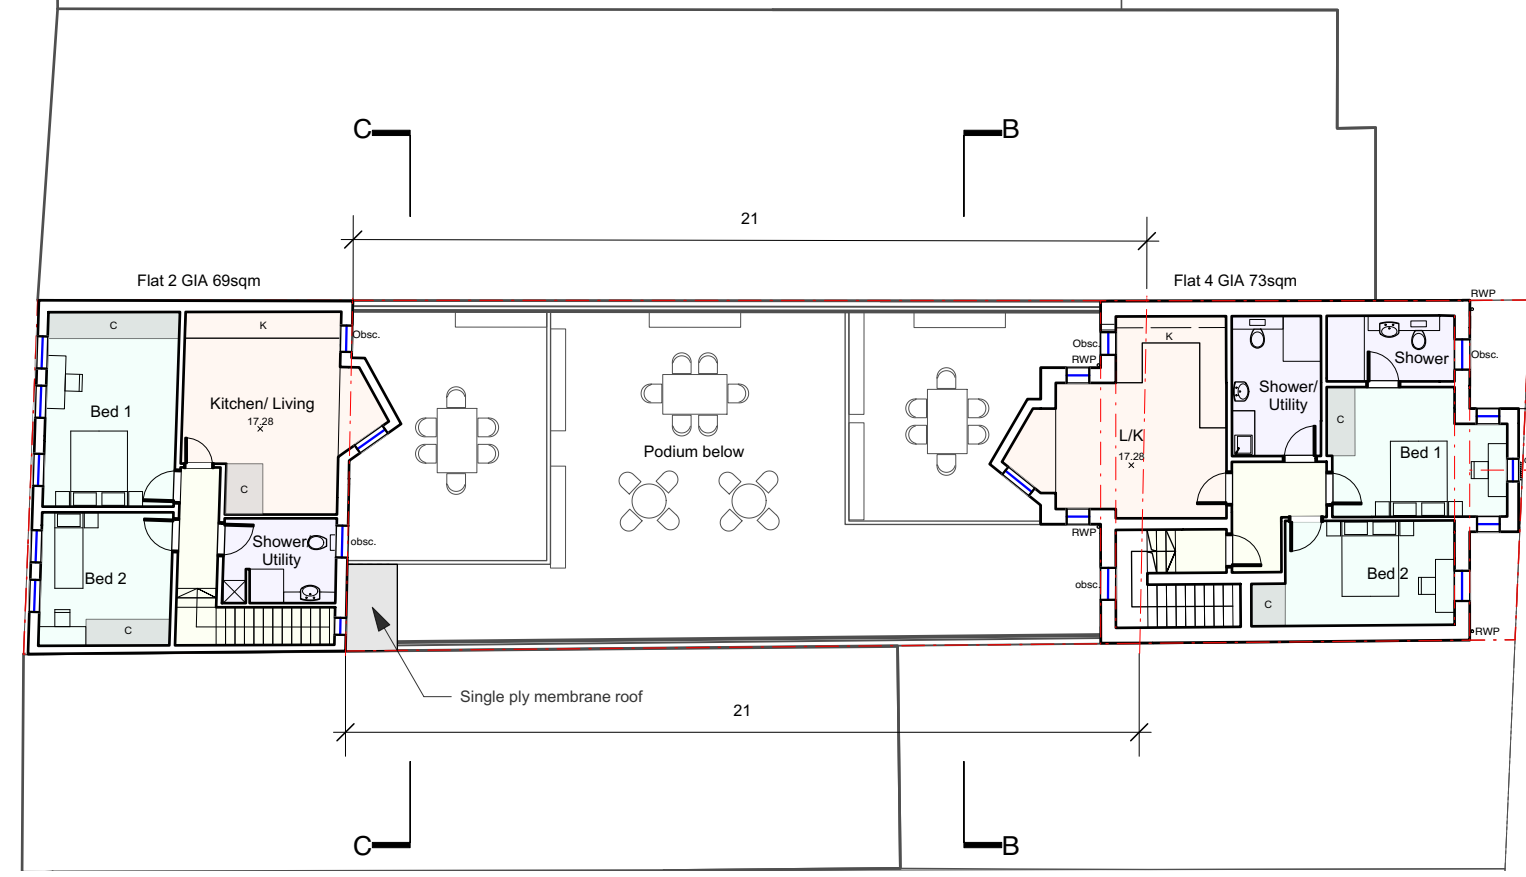


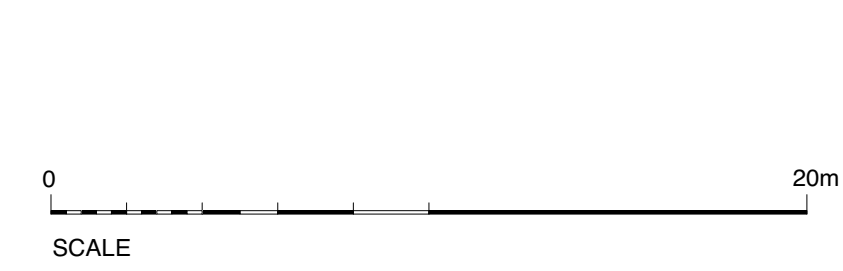

Second Floor Plan

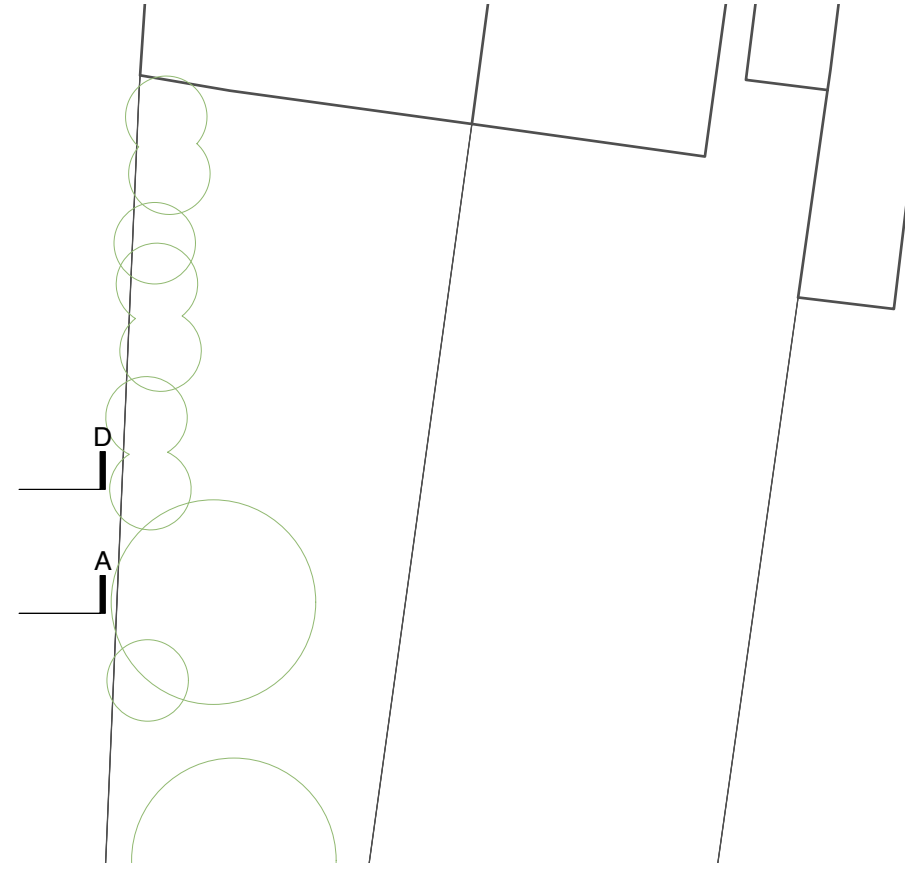

Roof Plan

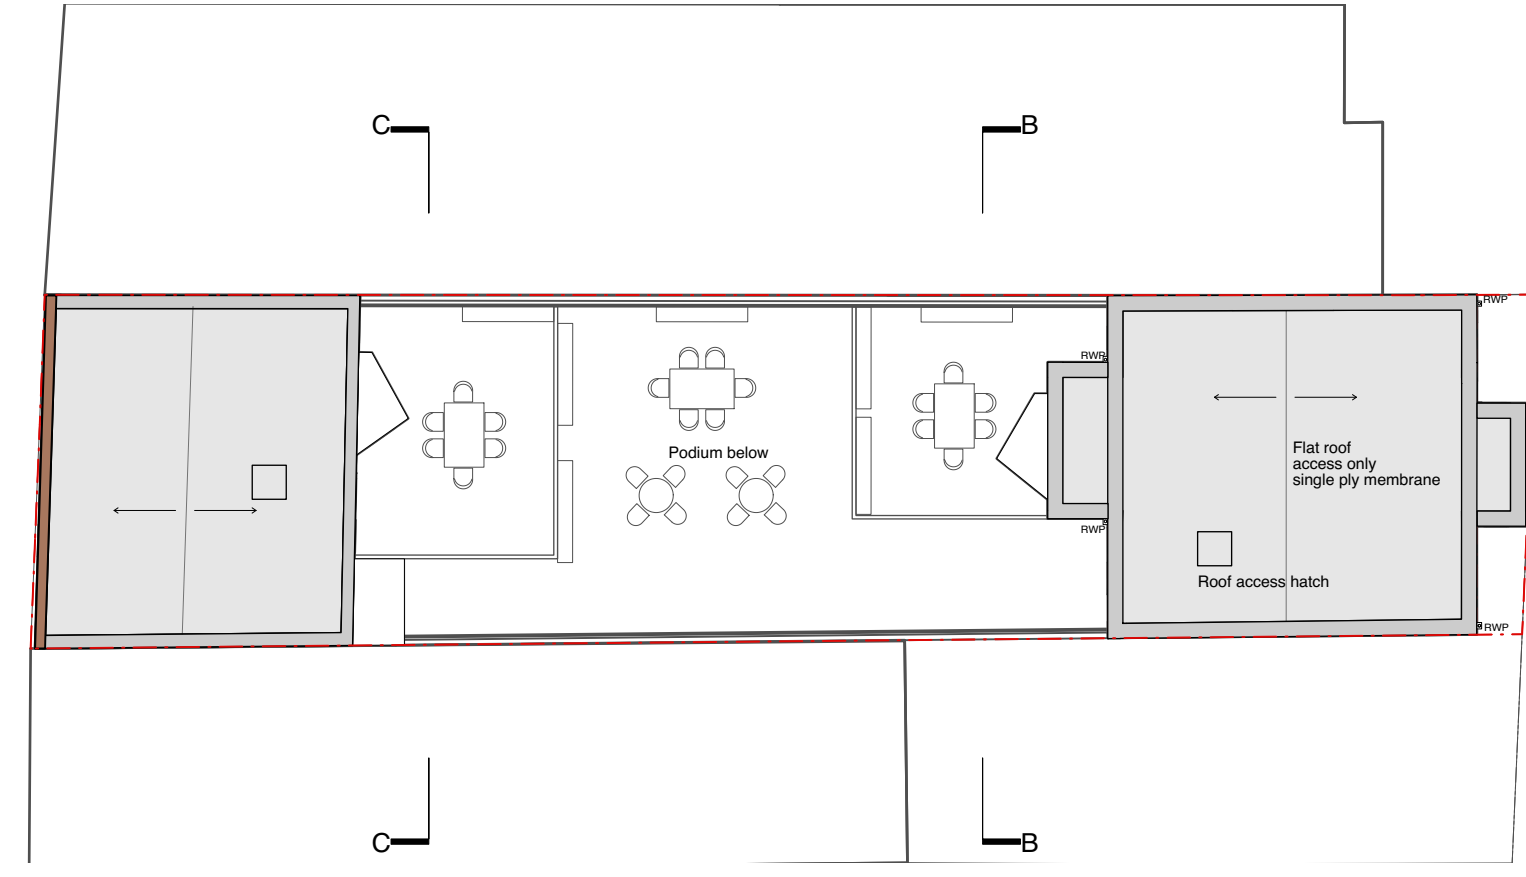

- KEY
- PROPOSED
 - EXISTING

MBA, 1 Compton Road
Wimbledon, London SW19 7QA

Phone +44 (0) 20 8946 4141
Fax +44 (0) 20 8946 2299
Email mba@marcus-beale.co.uk

www.marcus-beale.co.uk

MARCUS
BEALE
ARCHITECTS

69 HIGH ST RUISLIP, HA4 8JB

Second Floor and Roof Plan

PROPOSED

Scale 1:200 @ A3	Drawn FS	746 /004 F
Date JAN 2020	Check MB	

F 08/01/2021 Design update

Revisions