



North West Elevation

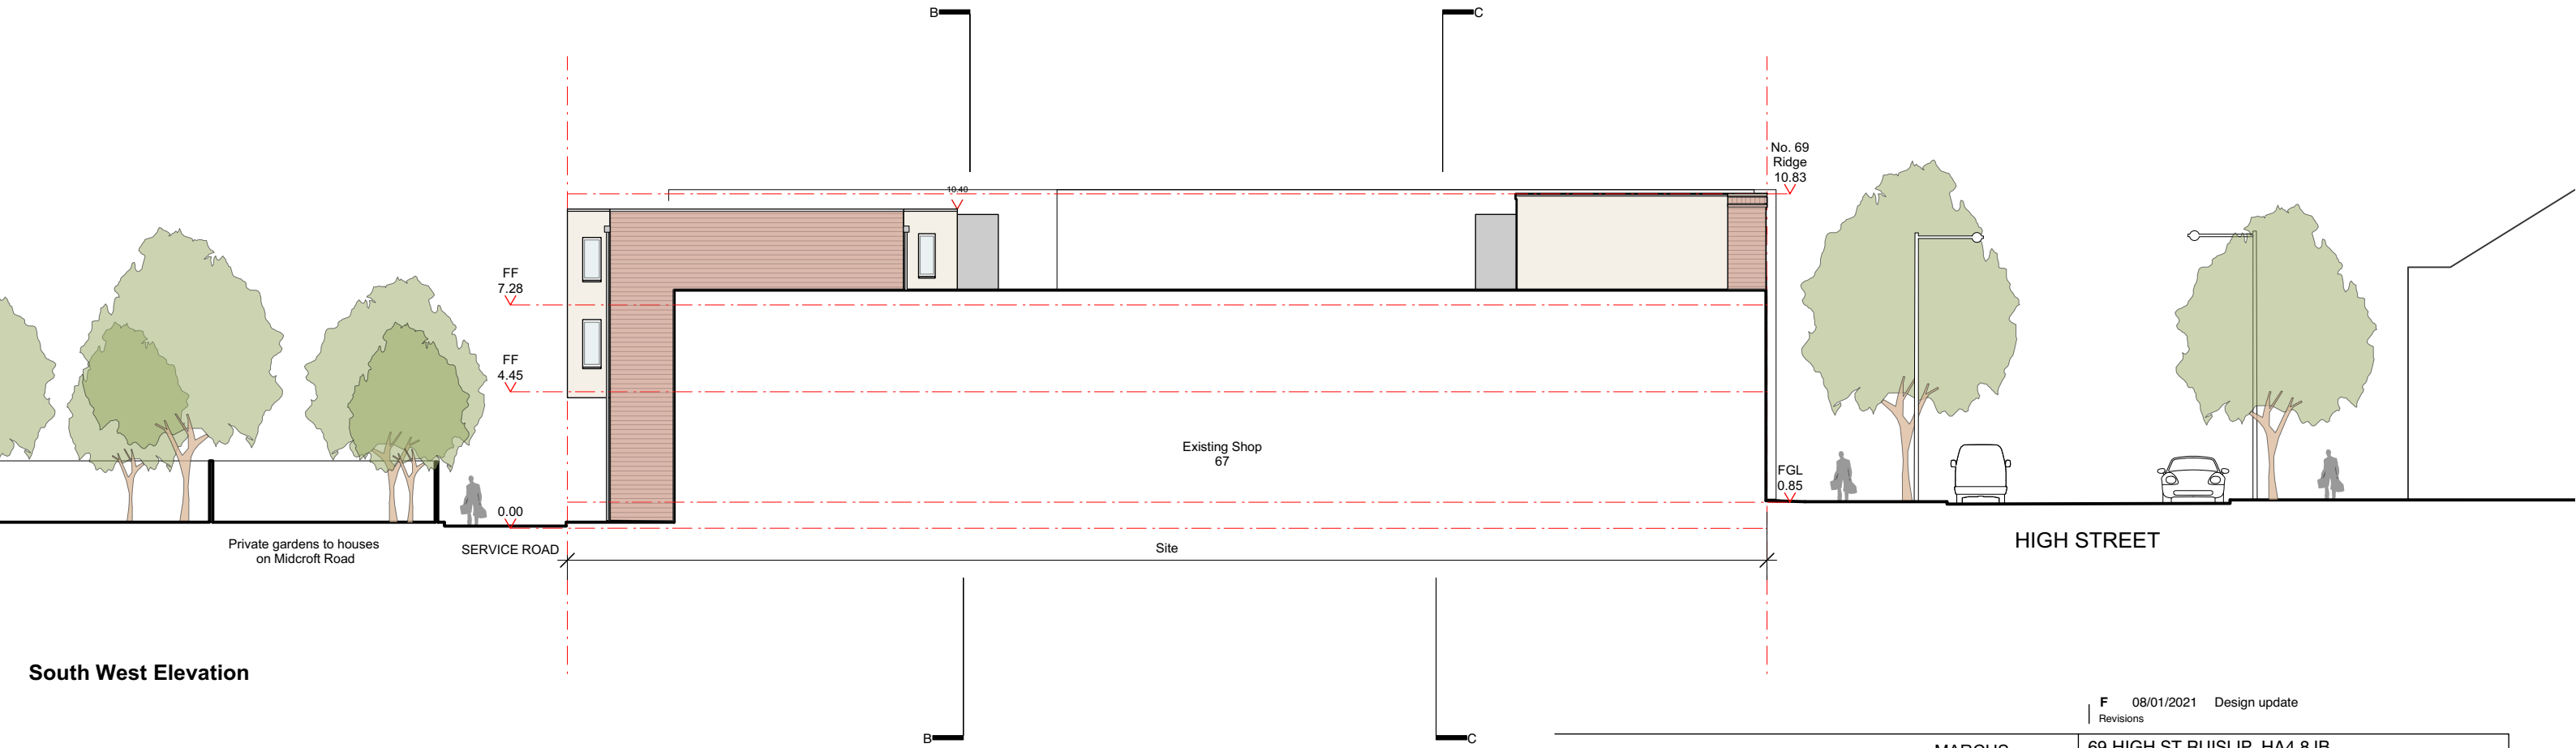

South West Elevation

 

MBA, 1 Compton Road  
Wimbledon, London SW19 7QA  
Phone +44 (0) 20 8946 4141  
Fax +44 (0) 20 8946 2299  
Email mba@marcus-beale.co.uk  
www.marcus-beale.co.uk

MARCUS  
BEALE  
ARCHITECTS

F 08/01/2021 Design update	
Revisions	
69 HIGH ST RUISLIP, HA4 8JB	
Side Elevations	
PROPOSED	
Scale 1:200@A3	Drawn FS
Date JAN 2020	Check MB
746 /008 F	