


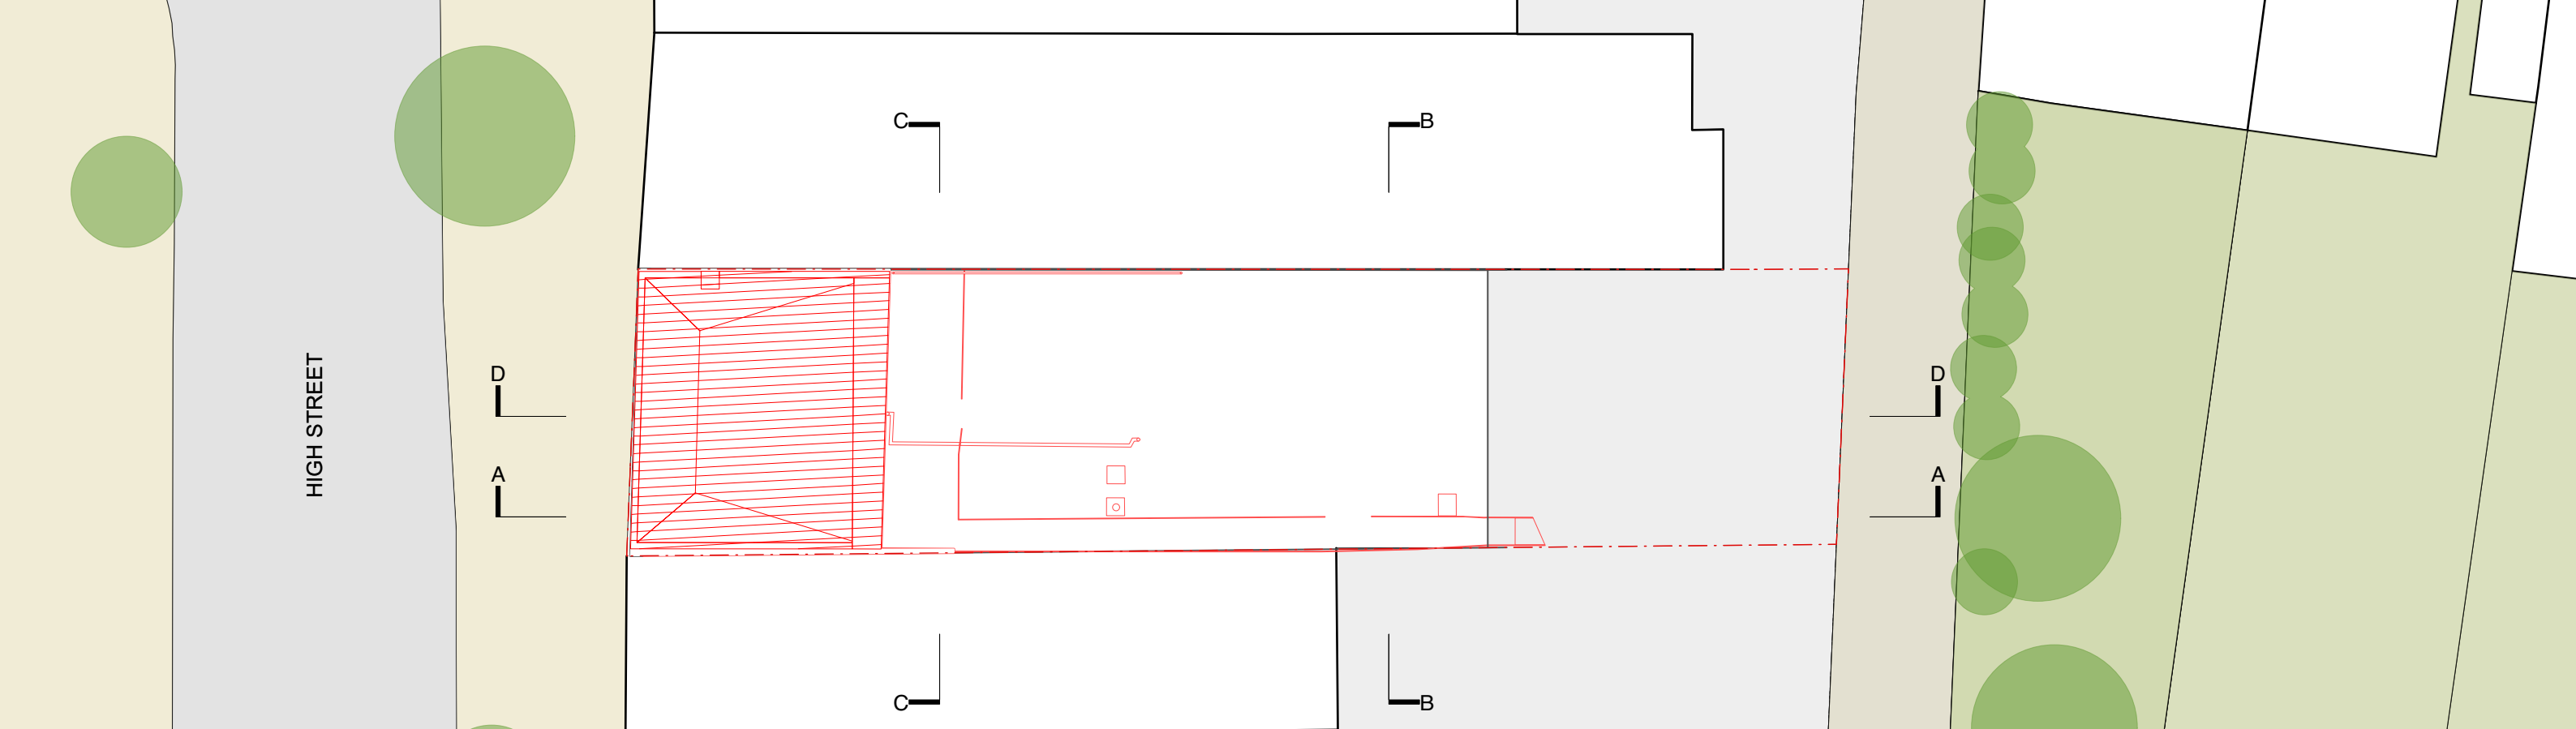


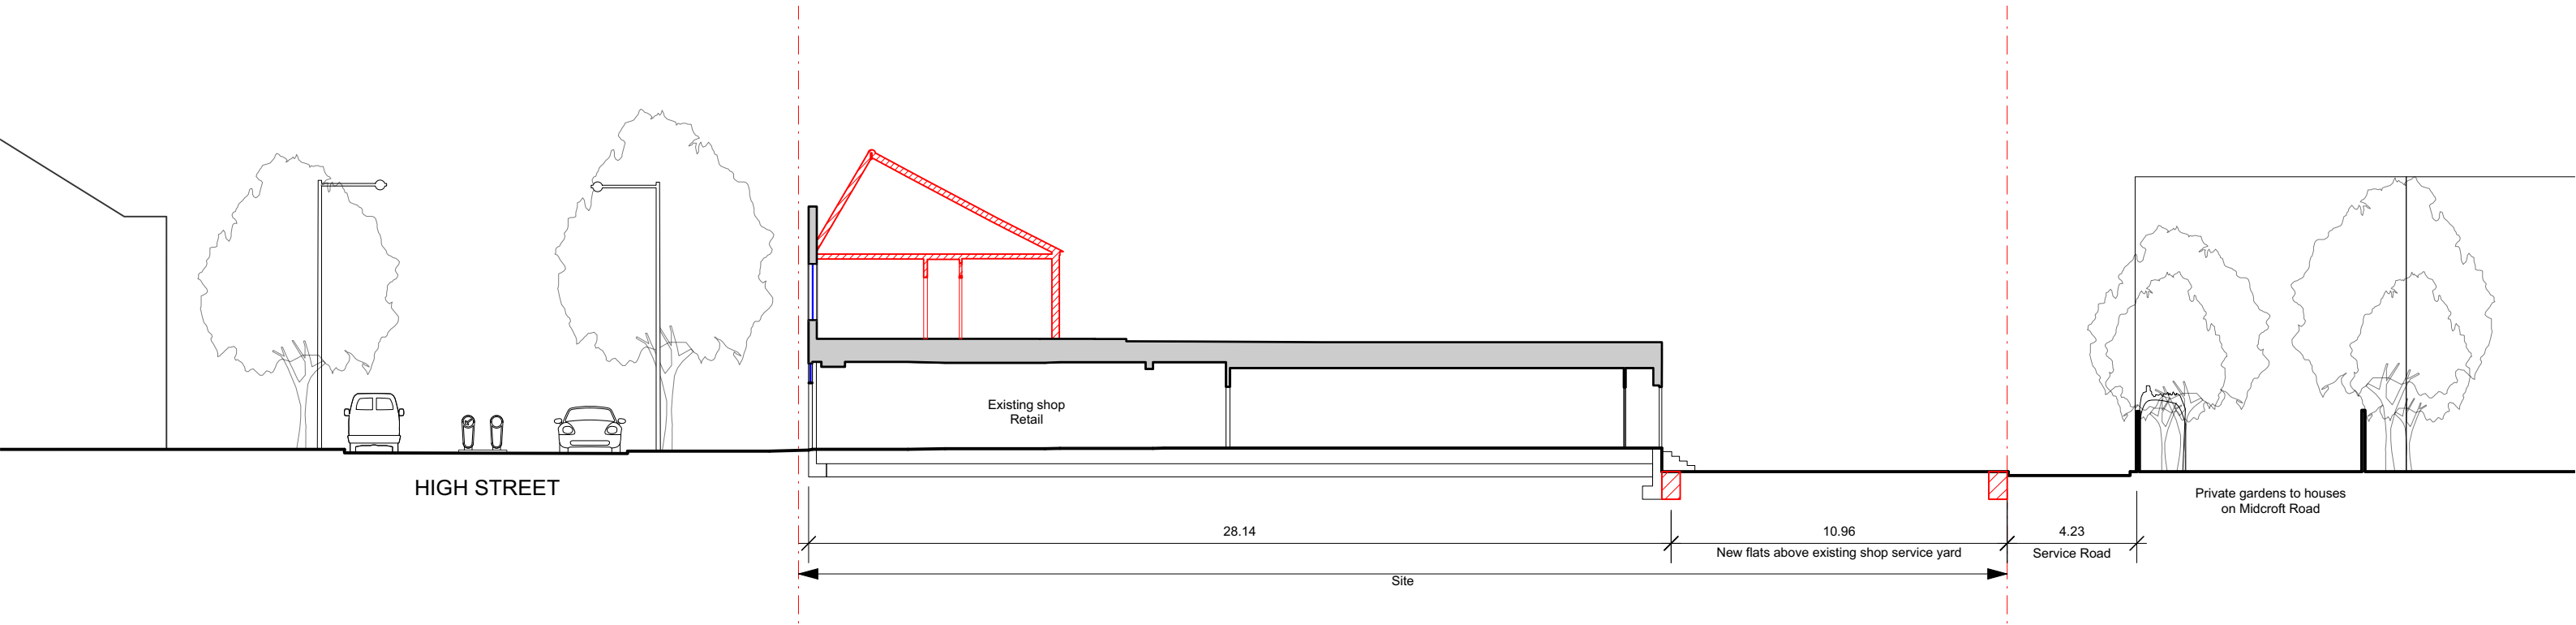


Roof Plan Existing

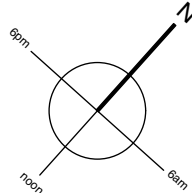

Section DD Existing

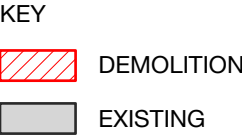

MBA, 1 Compton Road
Wimbledon, London SW19 7QA
Phone +44 (0) 20 8946 4141
Fax +44 (0) 20 8946 2299
Email mba@marcus-beale.co.uk
www.marcus-beale.co.uk

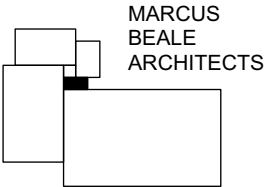

A 15/07/2020 Issued to planning	
Revisions	
69 HIGH ST RUISLIP, HA4 8JB	
Second Floor Plan and Section AA	
EXISTING	
Scale 1:200@A3	Drawn FS
Date JULY 2020	Check MB
746 /011 A	