





HERITAGE PROJECTING SIGN DETAIL (1:10)


MILD STEEL PROJECTING SIGN BRACKET, WITH DOUBLE SIDED ALUMINIUM SIGNAGE PANEL. BRACKET FINISHED GREY, REF; RAL 7015. SIGNAGE PANEL BORDER GREY, REF RAL 7015. CENTER PANEL BLUE, REF RAL 5019 WITH 65% HORIZONTAL GRADIENT TO PANTONE PROCESSED CYAN. WHITE 'GREGGS' LETTERING & ORANGE QUATTRO DOTS TO PANTONE 1235C.

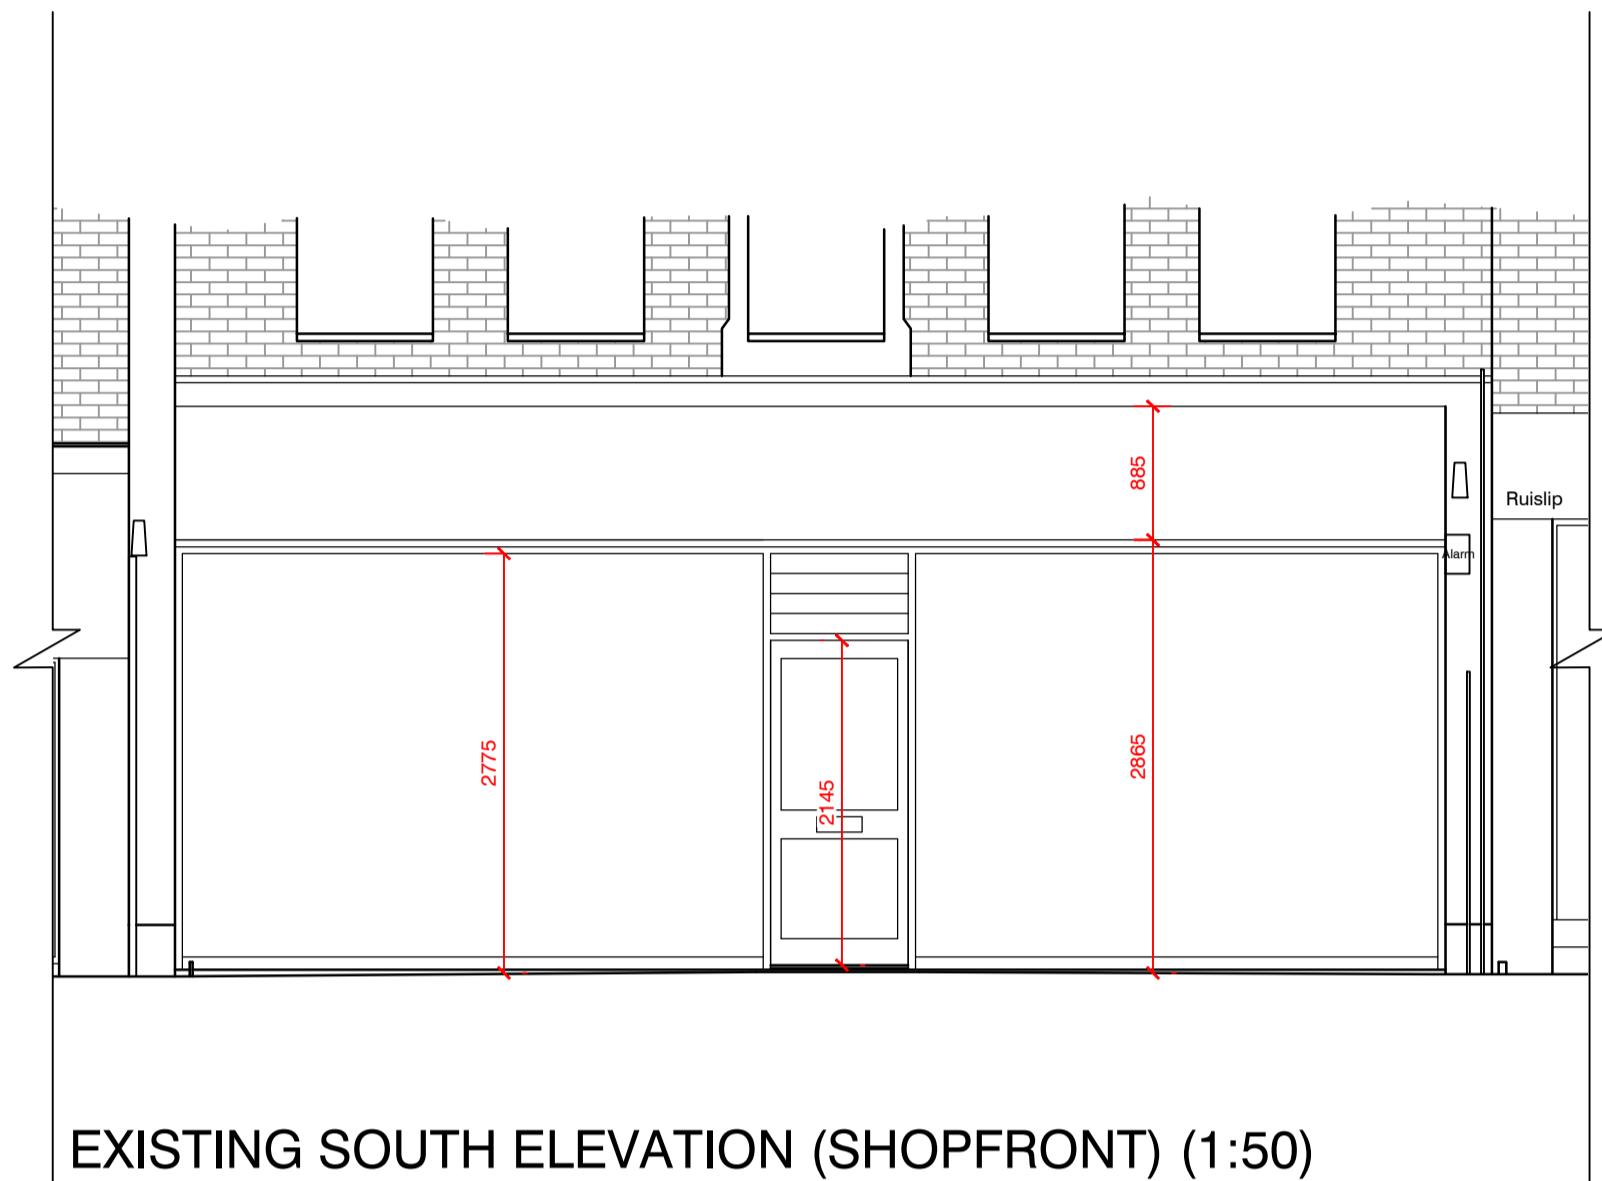


EXISTING SOUTH ELEVATION (SHOPFRONT) (1:50)

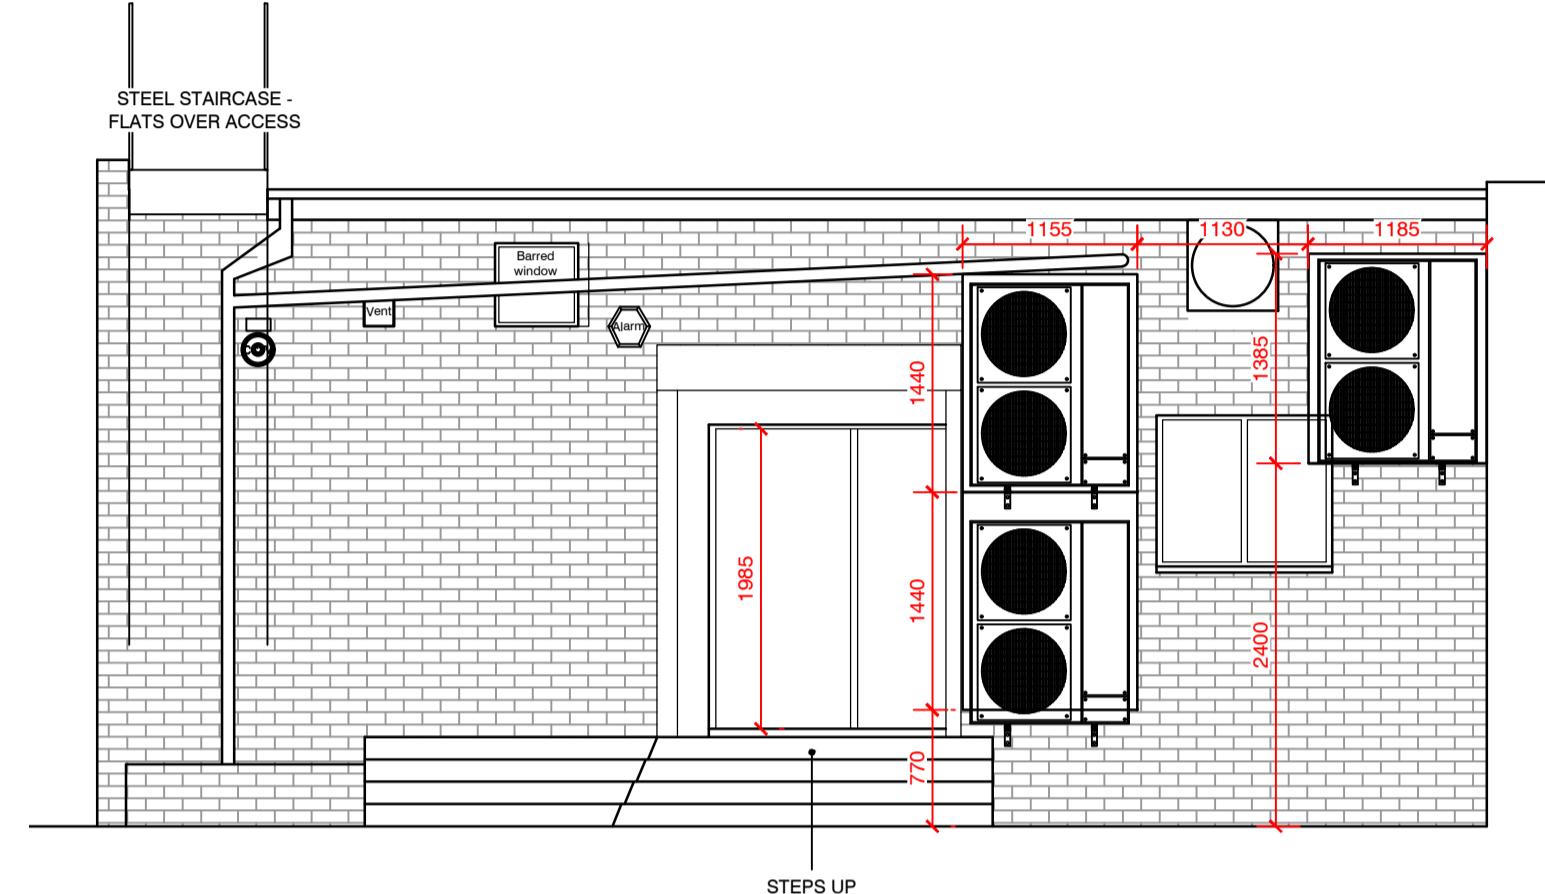

EXISTING NORTH ELEVATION (REAR) (1:50)

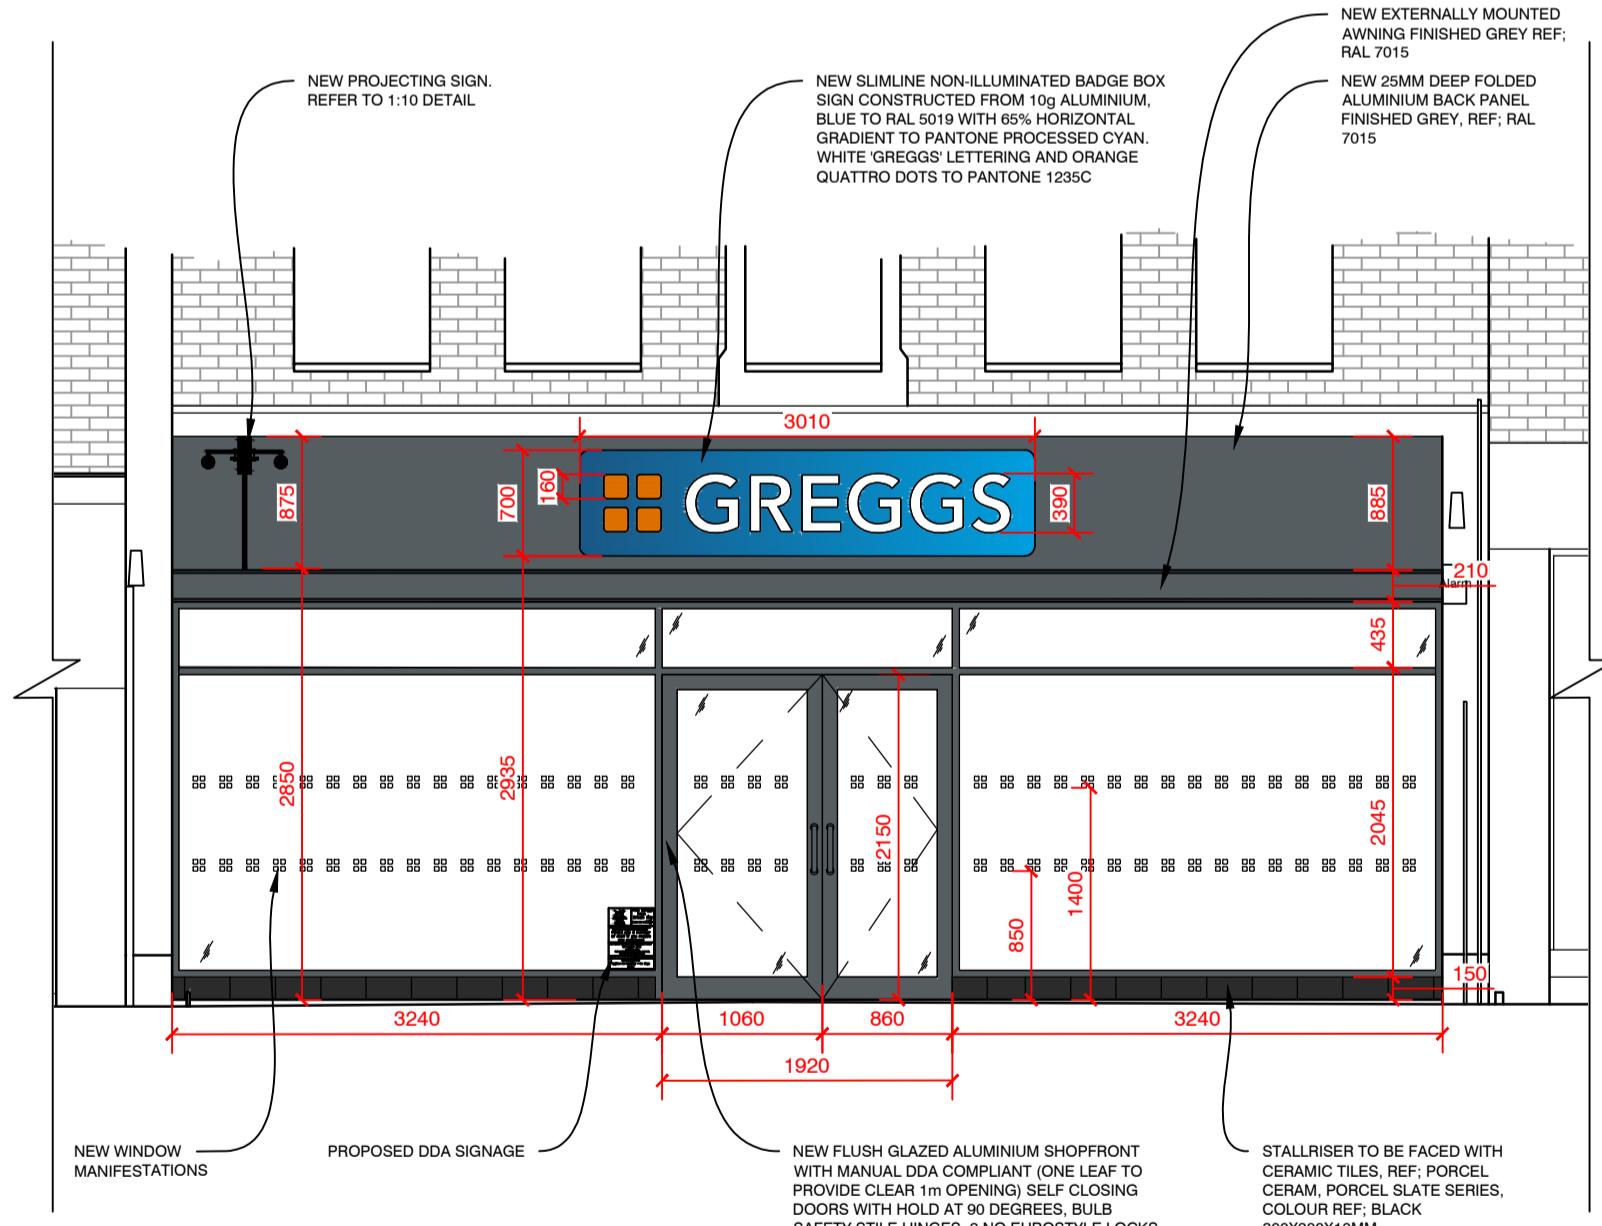

PROPOSED SOUTH ELEVATION (SHOPFRONT) (1:50)

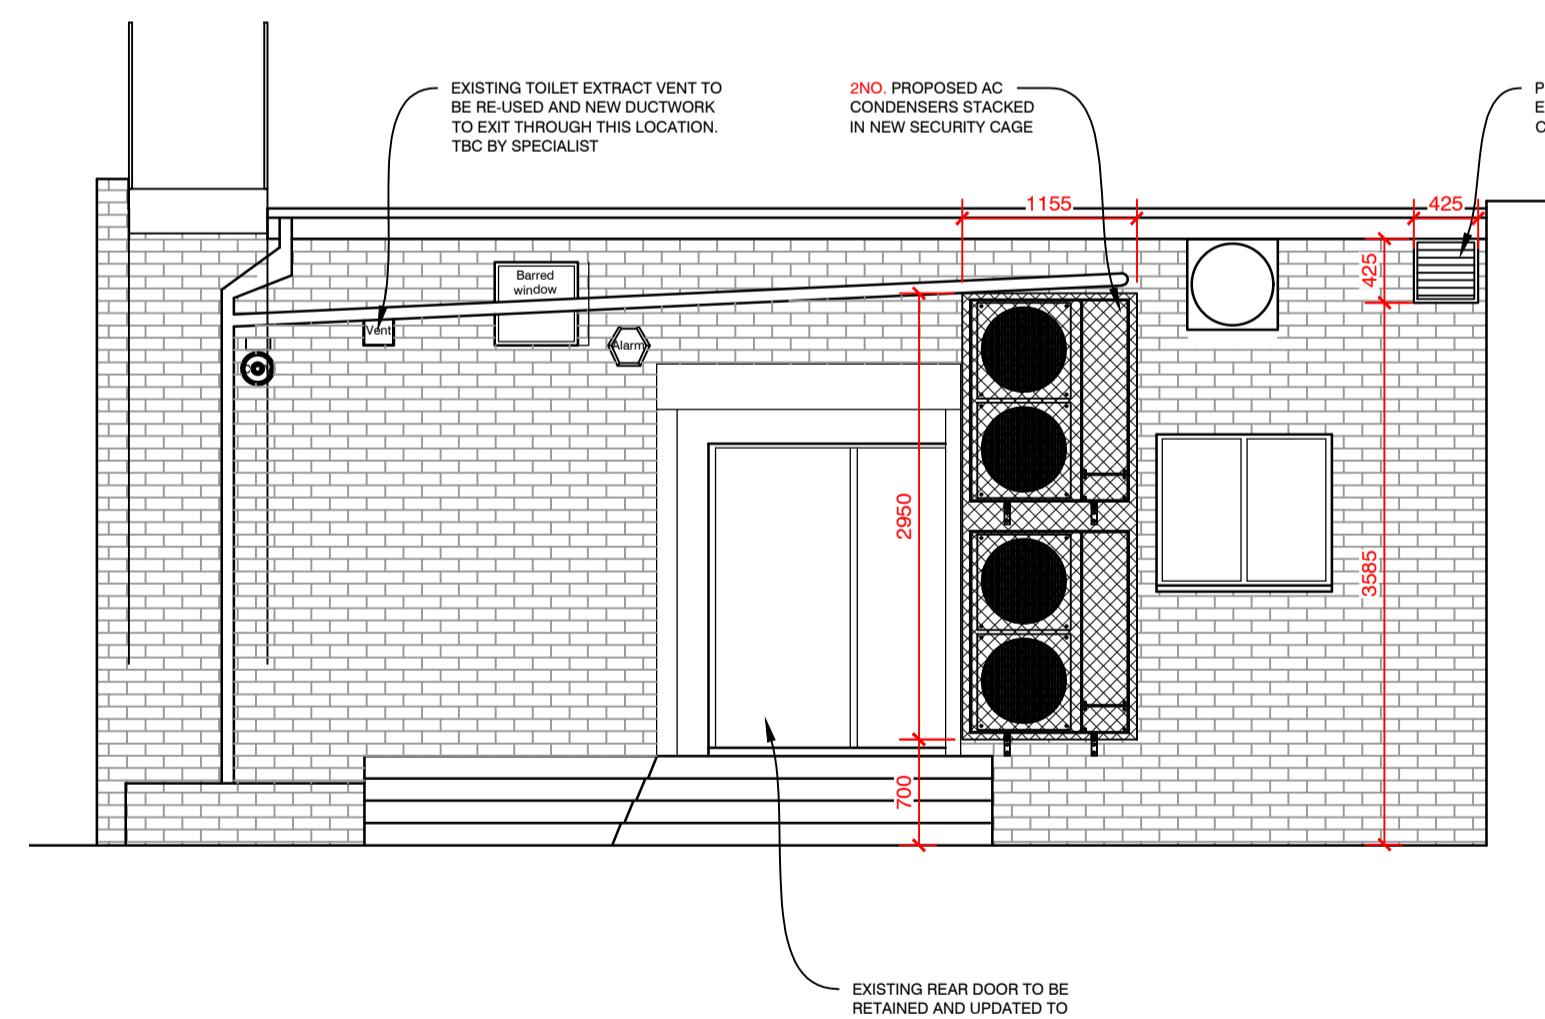

PROPOSED NORTH ELEVATION (REAR) (1:50)

REV	DESCRIPTION	DATE	NAME			
						
<p>GREGGS Plc (SOUTH EAST) 87 MILLMARSH LANE ENFIELD MIDDLESEX EN3 7XJ</p>						
<p>Tel: (0208) 805 3314</p>						
<p>Shop S Number & Name S6619 RUISLIP 69 HIGH ST</p>						
<p>Title PLANNING - SHOPFRONT ELEVATION</p>						
<p>Site Address 69 HIGH ST RUISLIP HA4 8JB</p>						
<p>Gross Building Area 244.3 Sq m</p>		<p>Gross Sales Area 122.5 Sq m</p>				
<p>Drawing No. RSTH/S6619/04P</p>			<p>Rev. -</p>			
<p>Date 28.06.24</p>		<p>Scale 1:50</p>	<p>@ A1</p>			
<p>Drawn by MR</p>	<p>Scale Bar</p>					
	<p>0</p>	<p>500</p>	<p>1000</p>	<p>1500</p>	<p>2000</p>	<p>2500mm</p>
<p>Issued 05.07.24</p>	<p>SCALE 1:50</p>					

DO NOT RESCALE THIS DRAWING