


| AMENDMENT |                                               |            |
|-----------|-----------------------------------------------|------------|
| A         | Windows enlarged on North and East elevations | 08/10/2025 |
| B         | Window added on 1st floor to flat 51A         | 09/10/2025 |



STREET SCENE (NORTH ELEVATION)



WEST ELEVATION

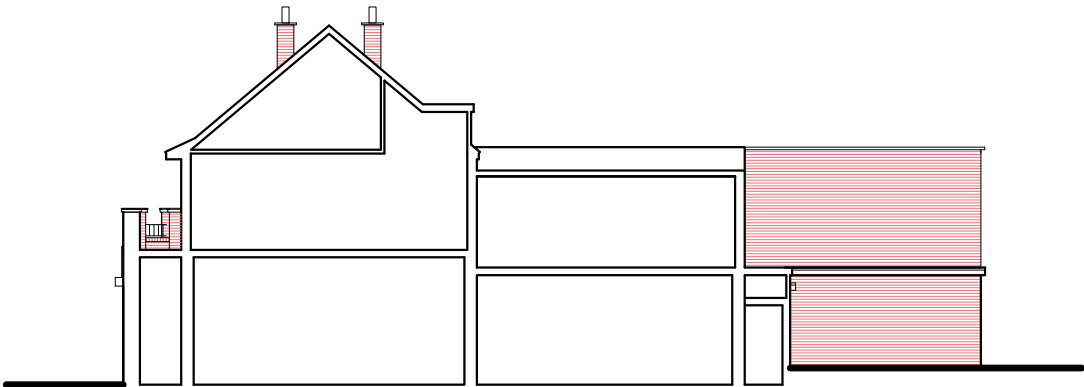

SOUTH ELEVATION



EAST ELEVATION

PROPOSED ELEVATIONS

51 Victoria Road, Ruislip HA4 9BH

Scale Bar  
0 1 2 3 4 5 6 7 8 9 10 Metres  
1:200 @ A3

THE GILLETT MACLEOD PARTNERSHIP  
Chartered Architects & Town Planning Consultants  
1 High Road Old Eastcote Pinner Middlesex HA5 2EW tel. 0208 868 1333

Drg. No. 25/3686/06  
Scale 1:200  
Date 10/07/25  
Drawn by KH

| REVISION   |
|------------|
| B          |
| (C) drawer |