


AMENDMENT		
A	Windows enlarged on North and East elevations	08/10/2025
B	Window added on 1st floor to flat 51A	09/10/2025
C	East elevation updated	23/10/2025



STREET SCENE (NORTH ELEVATION)



WEST ELEVATION

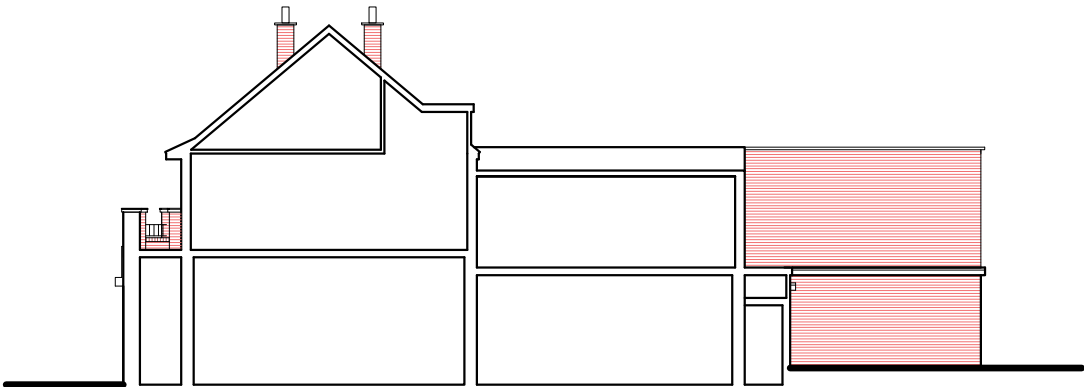

SOUTH ELEVATION



EAST ELEVATION

PROPOSED ELEVATIONS

51 Victoria Road, Ruislip HA4 9BH

Scale Bar

012345678910

Metres

1:200 @ A3



THE GILLETT MACLEOD PARTNERSHIP

Chartered Architects & Town Planning Consultants

1 High Road Old Eastcote Pinner Middlesex HA5 2EW tel. 0208 868 1333

Drg. No. 25/3686/06

Scale 1:200

Date 10/07/25

Drawn by KH

REVISION
C
(C) drawer