


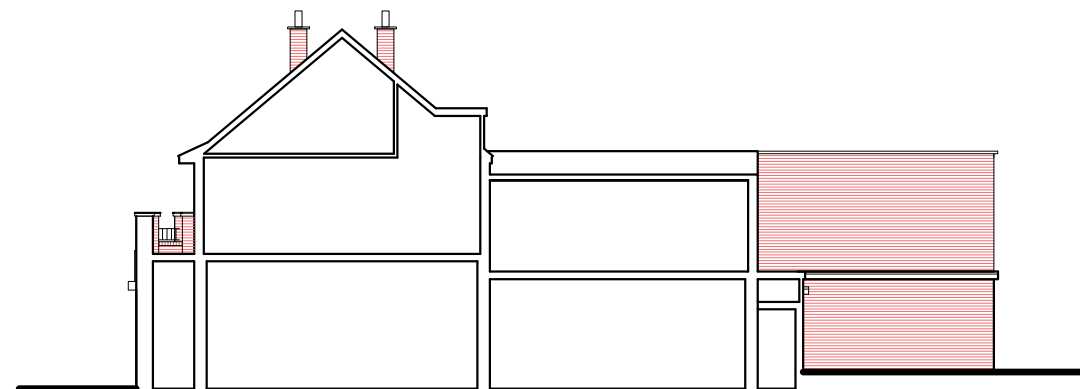

STREET SCENE (NORTH ELEVATION)



WEST ELEVATION



SOUTH ELEVATION



EAST ELEVATION

PROPOSED ELEVATIONS

51 Victoria Road, Ruislip HA4 9BH

Scale Bar
0 1 2 3 4 5 6 7 8 9 10 Metres
1:200 @ A3



THE GILLETT MACLEOD PARTNERSHIP
Chartered Architects & Town Planning Consultants
1 High Road Old Eastcote Pinner Middlesex HA5 2EW tel. 0208 868 1333

Drg. No. 25/3686/06
Scale 1:200
Date 10/07/25
Drawn by KH

REVISION
C drawer