




AMENDMENT		
A	Windows enlarged and rooflight introduced to flat 51A	08/10/2025
B	Window added on 1st floor to flat 51A	09/10/2025

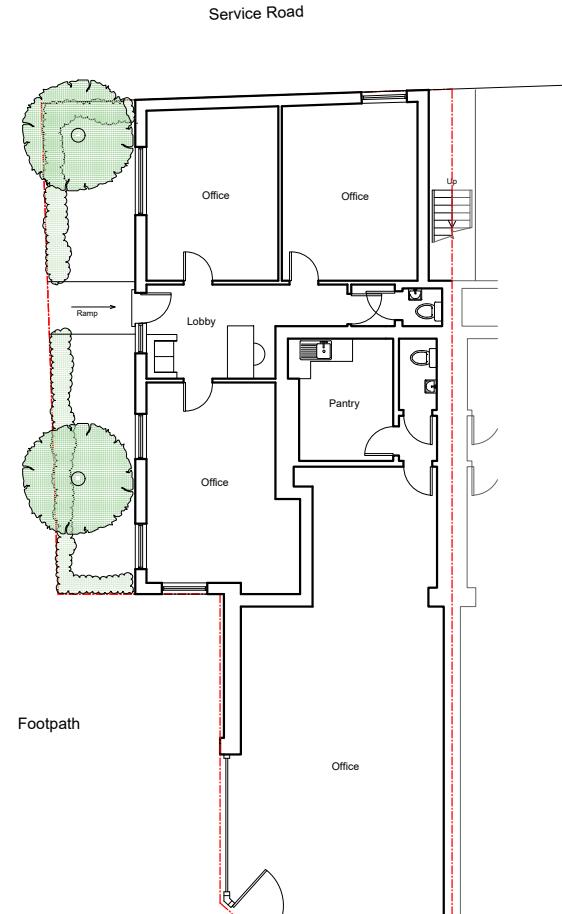

GROUND FLOOR PLAN

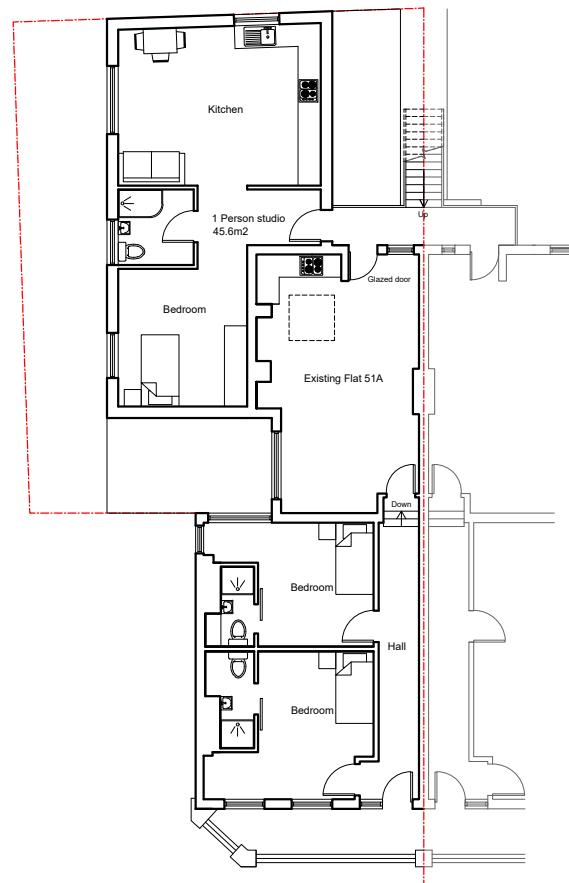


FIRST FLOOR PLAN

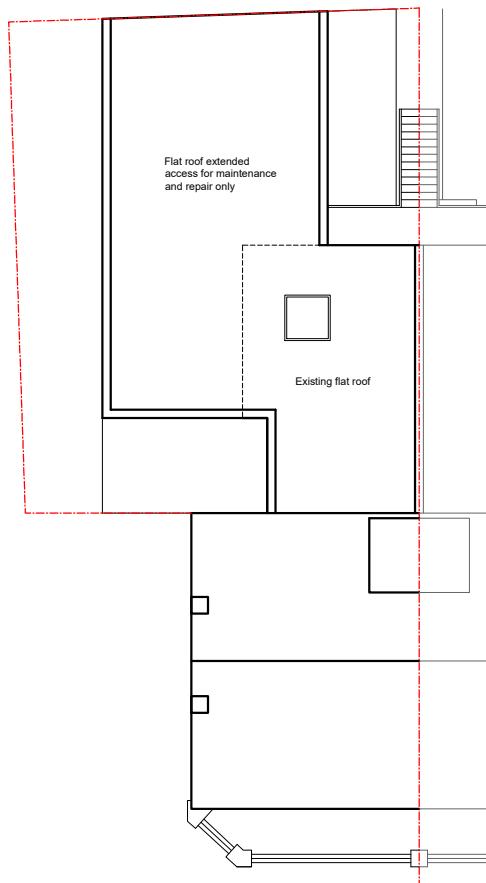

ROOF PLAN

PROPOSED FLOOR PLANS

51 Victoria Road, Ruislip HA4 9BH

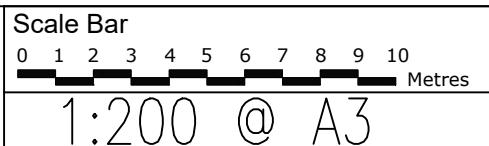

THE GILLETT MACLEOD PARTNERSHIP
Chartered Architects & Town Planning Consultants
1 High Road Old Eastcote Pinner Middlesex HA5 2EW tel. 0208 868 1333

Drg. No. 25/3686/04^B
Scale 1:200
Date 10/07/25
Drawn by KH

REVISION
B
C drawer