




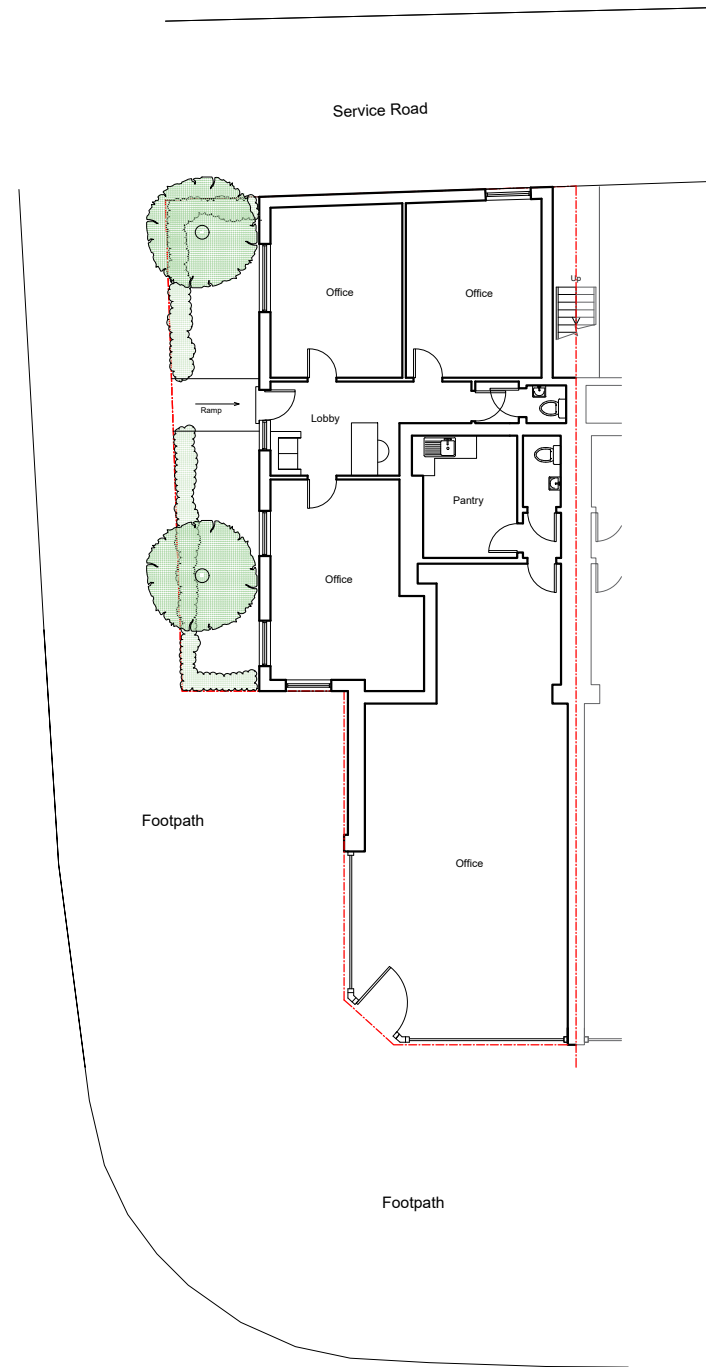

GROUND FLOOR PLAN

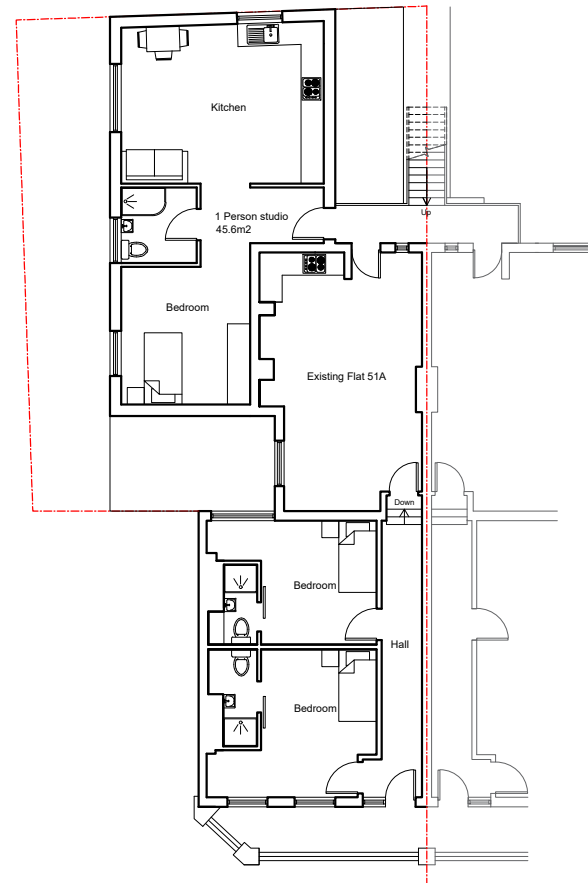


FIRST FLOOR PLAN

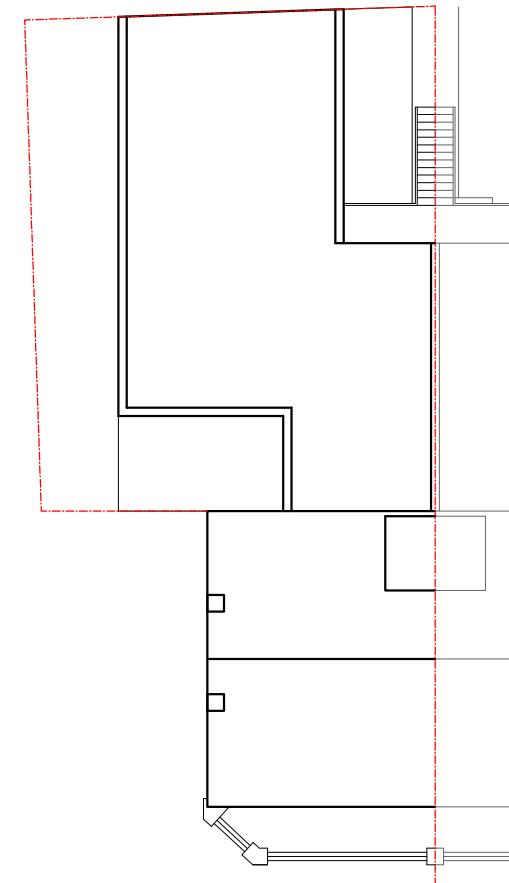

ROOF PLAN

PROPOSED FLOOR PLANS

51 Victoria Road, Ruislip HA4 9BH

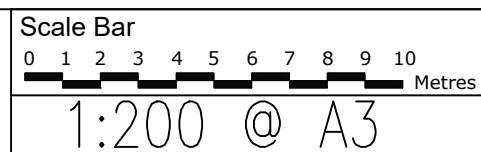

THE GILLETT MACLEOD PARTNERSHIP
Chartered Architects & Town Planning Consultants
1 High Road Old Eastcote Pinner Middlesex HA5 2EW tel. 0208 868 1333

Drg. No. 25/3686/04
Scale 1:200
Date 10/07/25
Drawn by KH

REVISION	
(C)	drawer