


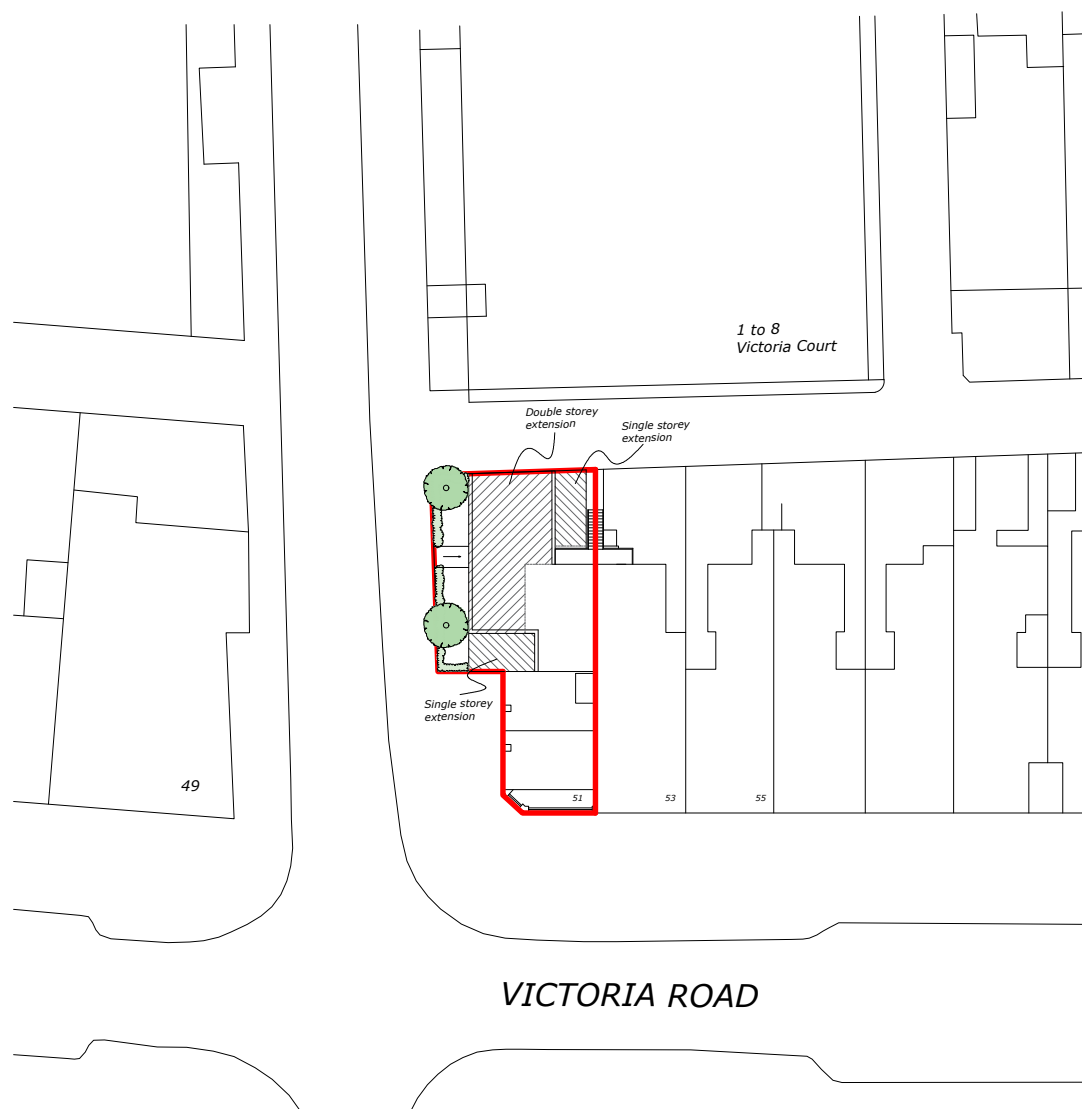

PROPOSED
SITE PLAN

51 Victoria Road, Ruislip HA4 9BH



THE GILLETT MACLEOD PARTNERSHIP
Chartered Architects & Town Planning Consultants

1 High Road Old Eastcote Pinner Middlesex HA5 2EW tel. 0208 868 1333

Drg. No. 25/3686/02^A
Scale 1:500@A4
Date 01/07/25
Drawn by KH