




Scale Bar
0 1 2 3 4 5 6 7 8 9 10 Metres

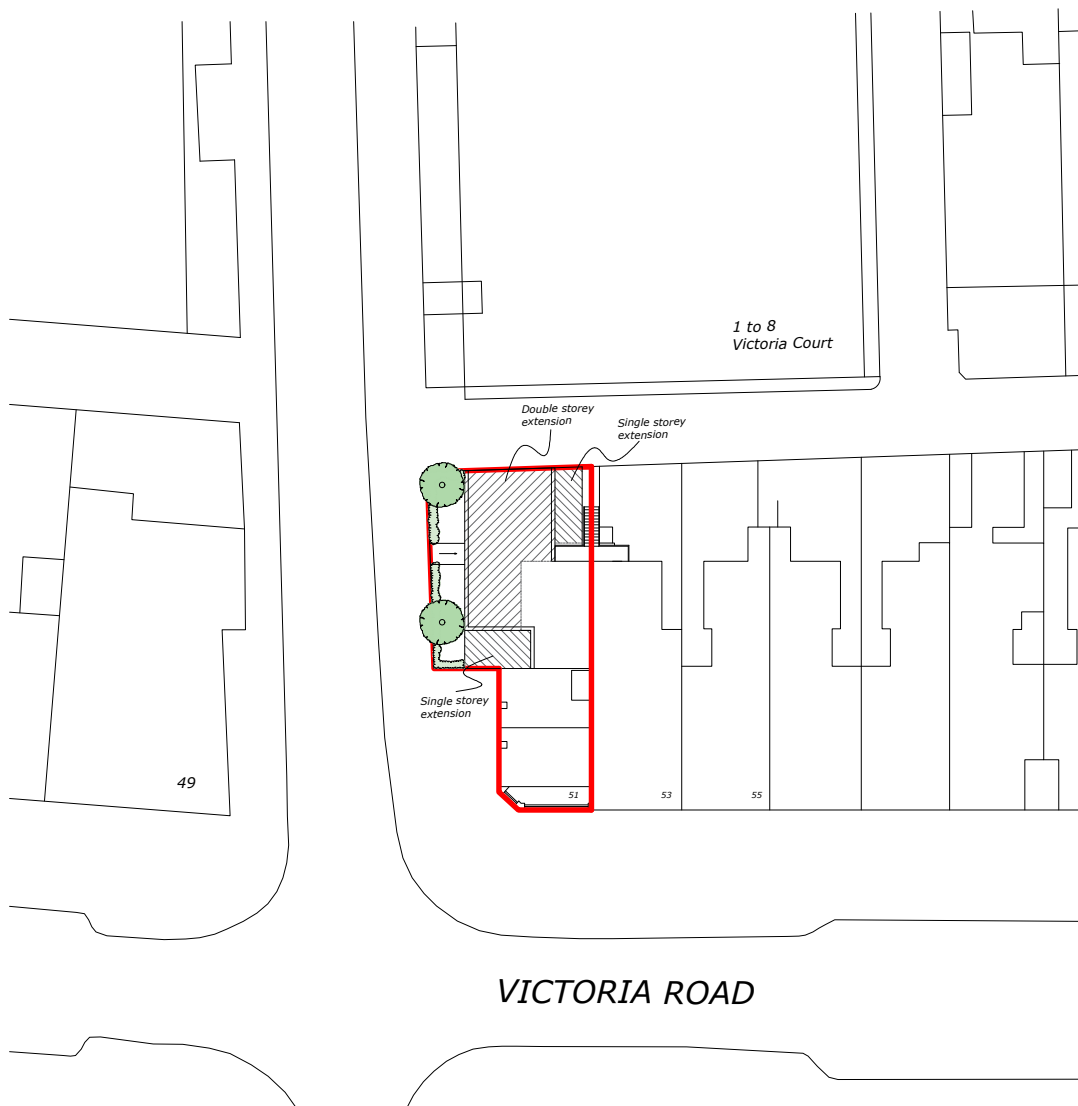

PROPOSED
SITE PLAN

51 Victoria Road, Ruislip HA4 9BH



THE GILLETT MACLEOD PARTNERSHIP
Chartered Architects & Town Planning Consultants
1 High Road Old Eastcote Pinner Middlesex HA5 2EW tel. 0208 868 1333

Drg. No. 25/3686/02
Scale 1:500@A4
Date 01/07/25
Drawn by KH