


Loft under construction not part
of This application approved under
Certificate of Lawful use Ref:19887/APP/2022/318



REAR ELEVATION(Loft under construction)

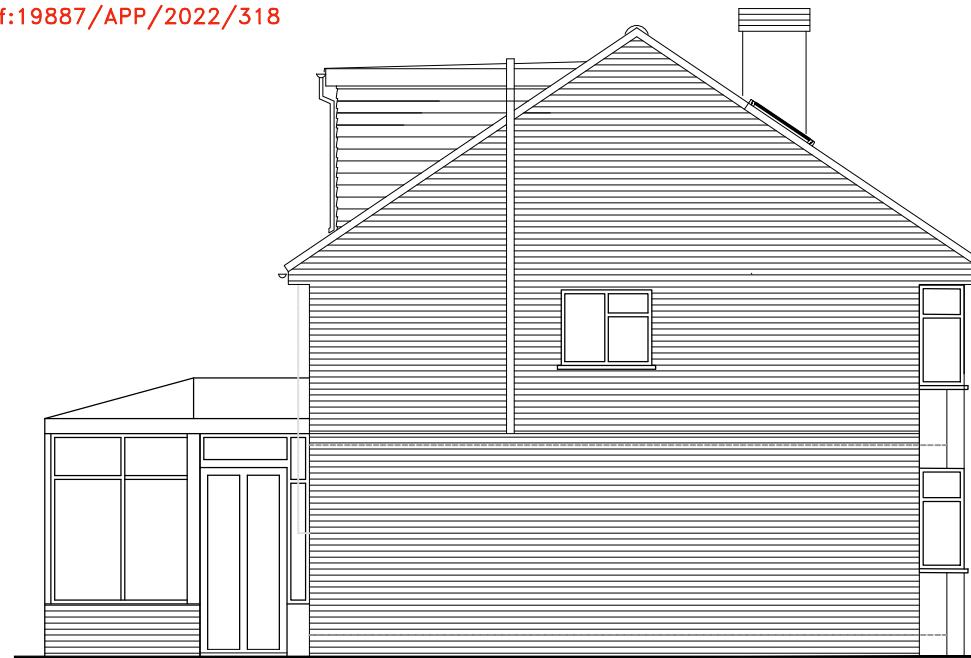


SIDE ELEVATION(Loft under construction)



FRONT ELEVATION(loft under construction)



PROPOSED REAR ELEVATION
(Side and Rear extension)

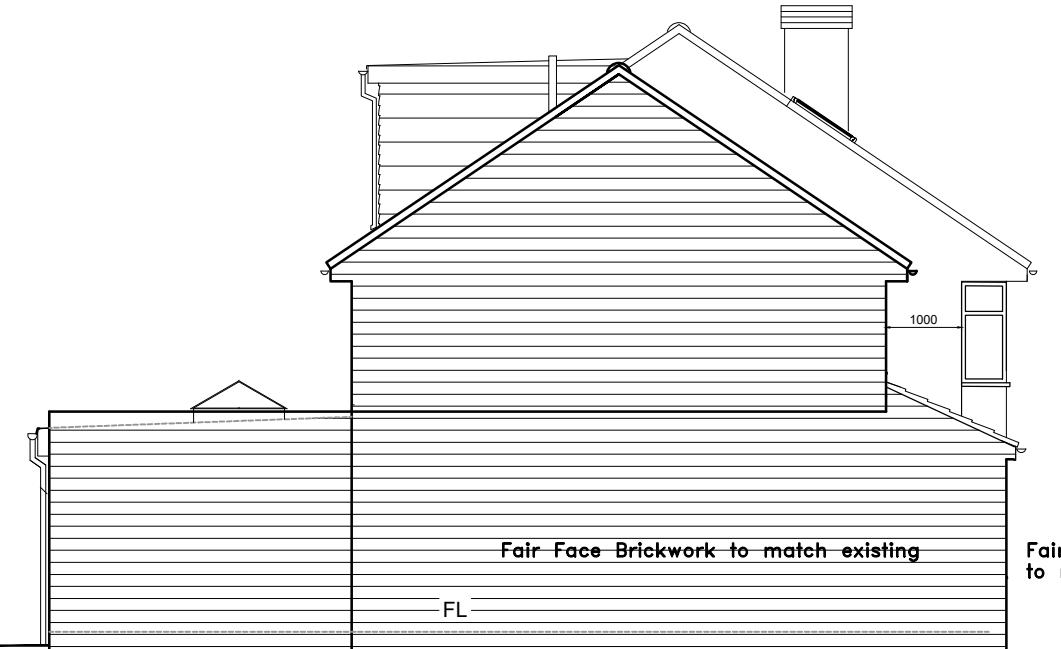

PROPOSED SIDE ELEVATION
(Side and Rear extension)



PROPOSED FRONT ELEVATION
(Side and Rear extension)

project:

39 Campden Road Ickenham, Uxbridge UB10 8EU

Elevations Proposed

AR Projects Limited
architectural services

drawn: RB drawing no: PL-2010-13
scale: 1:100 rev: ---
date: Jun. 2022
81 Spring Grove Crescent, Hounslow Middx TW3 4DA M 07971 878 910 E arprojects@gmail.com

