




PROPOSED REAR ELEVATION

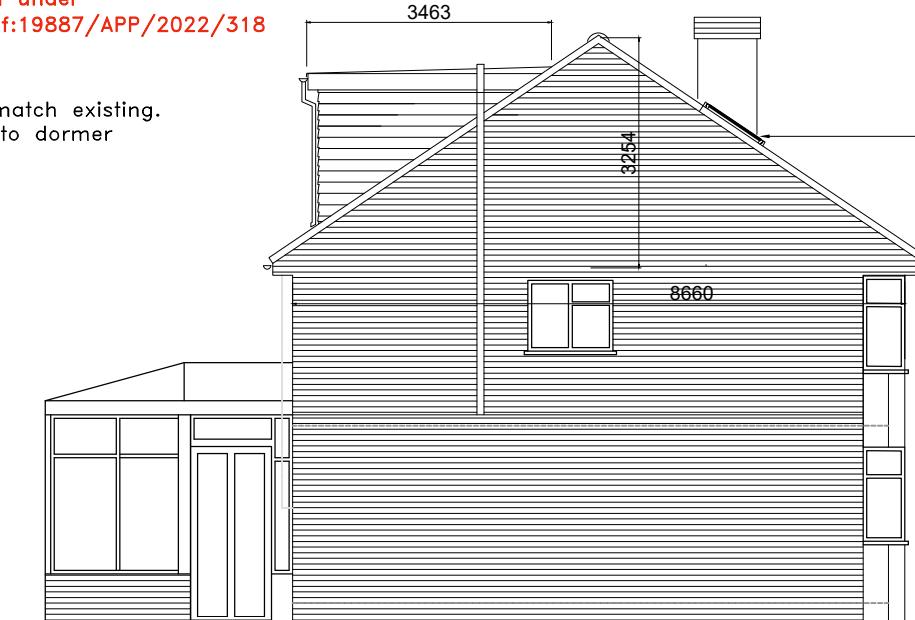

PROPOSED SIDE ELEVATION



PROPOSED FRONT ELEVATION



EXISTING REAR ELEVATION



EXISTING SIDE ELEVATION



EXISTING FRONT ELEVATION

© AR Projects Ltd. All rights reserved

project:

39 Campden Road Ickenham, Uxbridge UB10 8EU

Elevations

AR Projects Limited
architectural services

drawn: RB
scale: 1:100
date: Feb. 2022

81 Spring Grove Crescent, Hounslow Middx TW3 4DA M 07971 878 910 E arprojects@gmail.com

drawing no
PL-2010-04

