
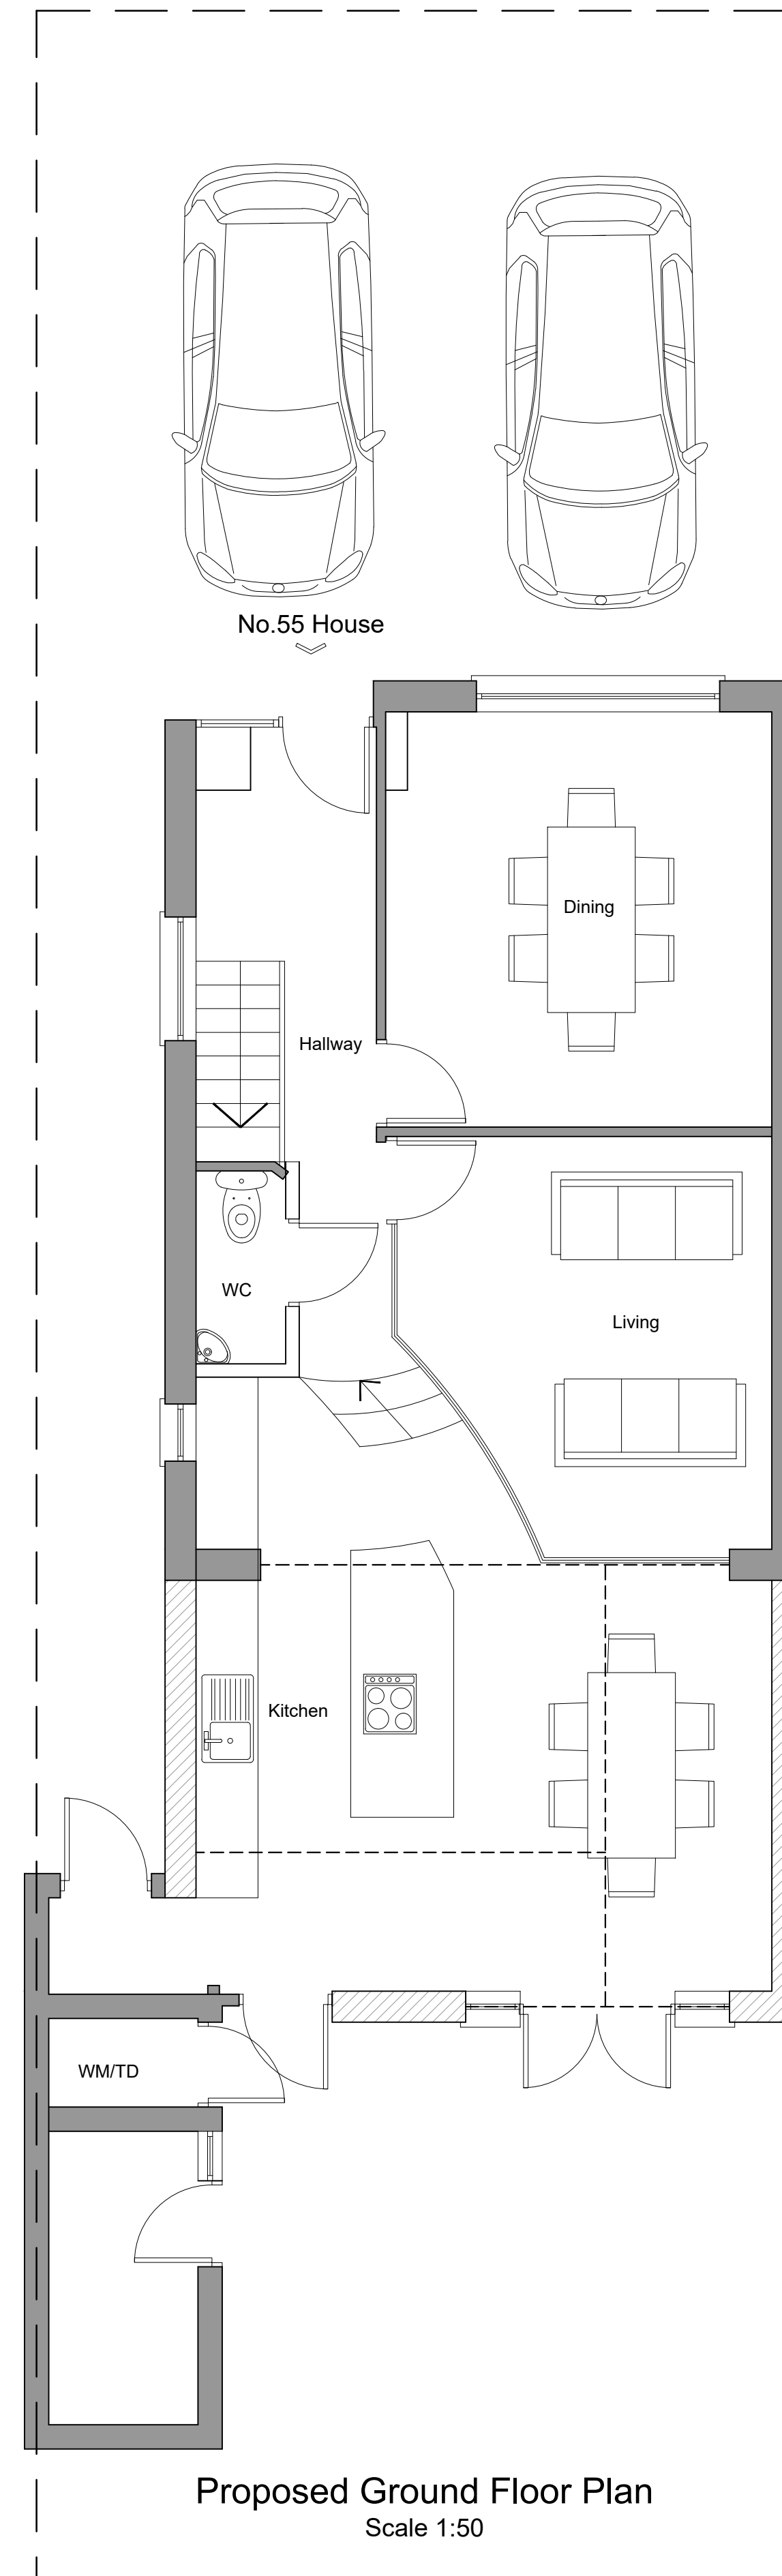


A	110123	JA	DA	JA	ISSUED FOR PLANNING APPROVAL
REV	DATE	DRN	CHKD	APPD	DESCRIPTION
DRAWING STATUS					

For Approval

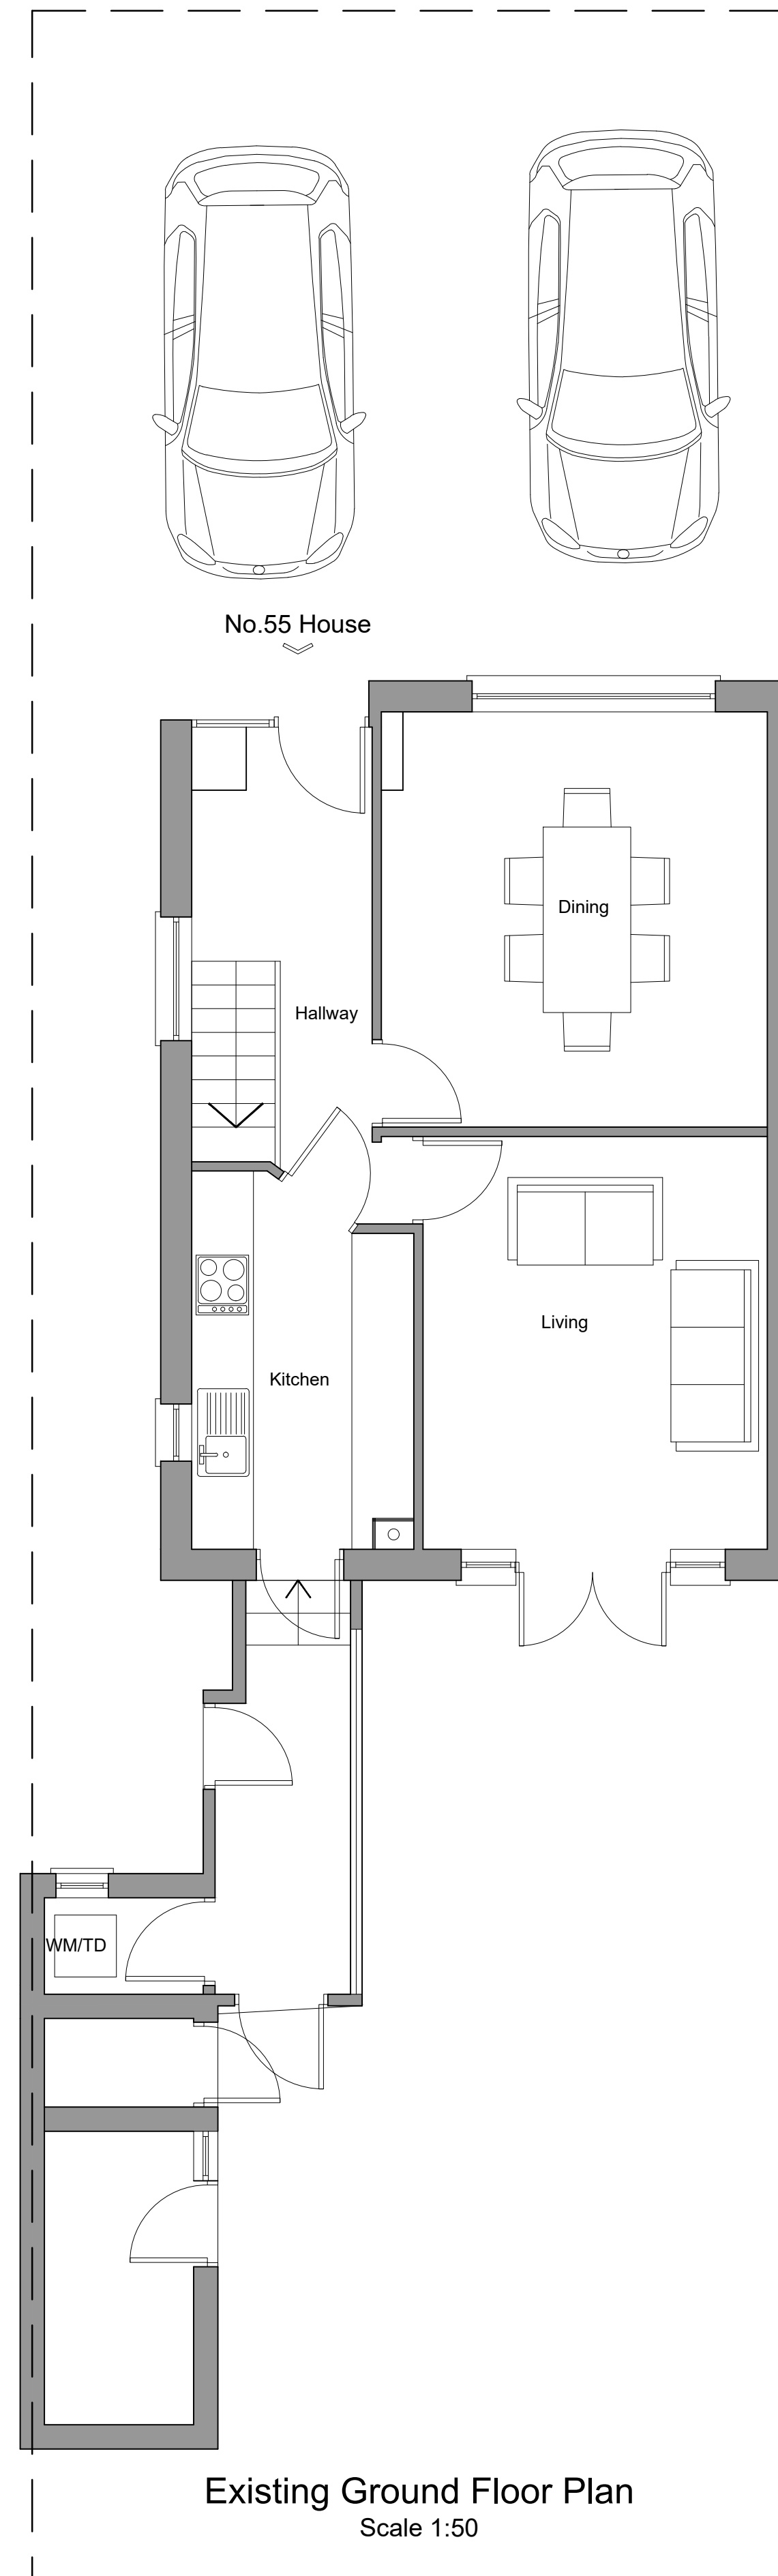

E: info@bluebirdengineering.co.uk
T: 0118 9583 551
A: 46 London Street, Reading, RG1 4SQ

CLIENT			Mr & Mrs Johal		
PROJECT			55 Wentworth Crescent Hayes		
TITLE			Existing and Proposed Ground Floor Plans		
DRAWN JA		DATE Oct 2022		SCALE 1:50 @ A1	
DRG NO A-1010				REV A	
© BLUEBIRD ENGINEERING LTD 2022					