
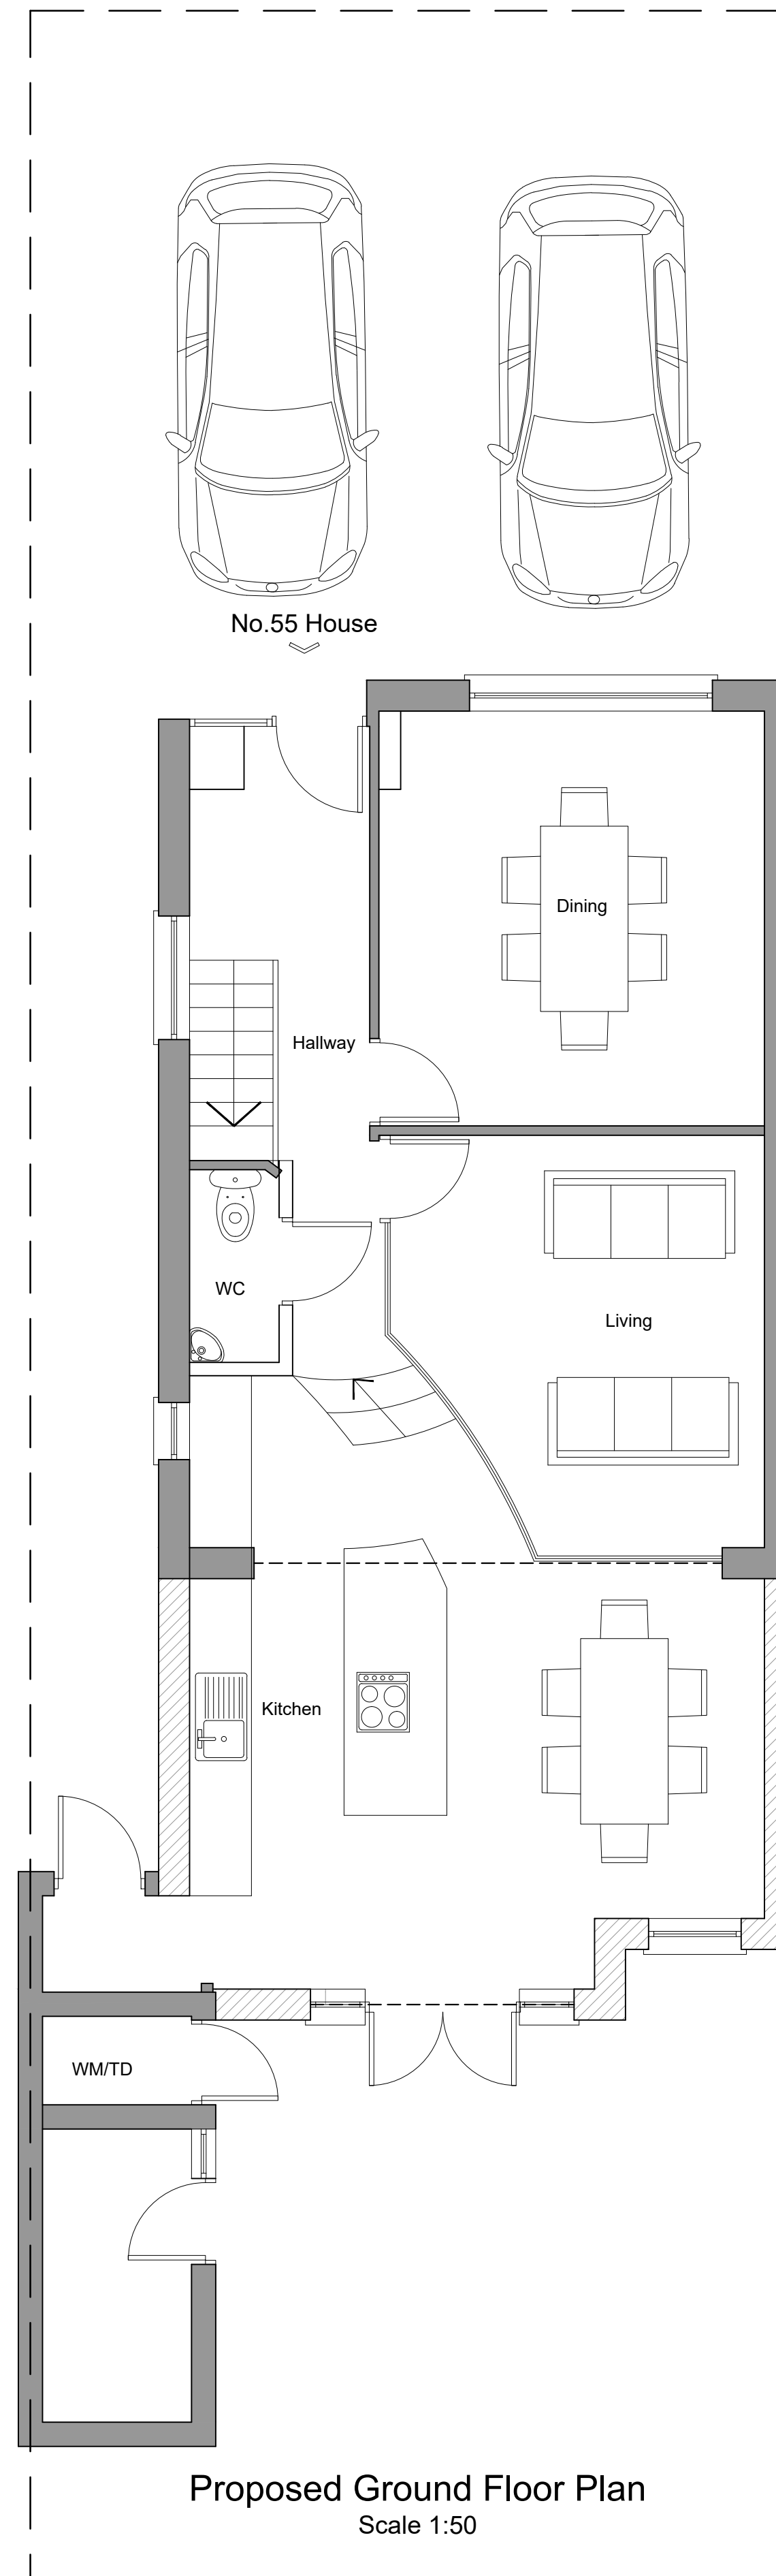


REV	DATE	DRN	CHKD	APPD	DESCRIPTION
C	21.07.23	JA	DA	JA	ISSUED WITH UPDATE TO GROUND FLOOR
B	26.04.23	JA	DA	JA	ISSUED FOR PLANNING APPROVAL
A	11.01.23	JA	DA	JA	ISSUED FOR PLANNING APPROVAL

For Approval

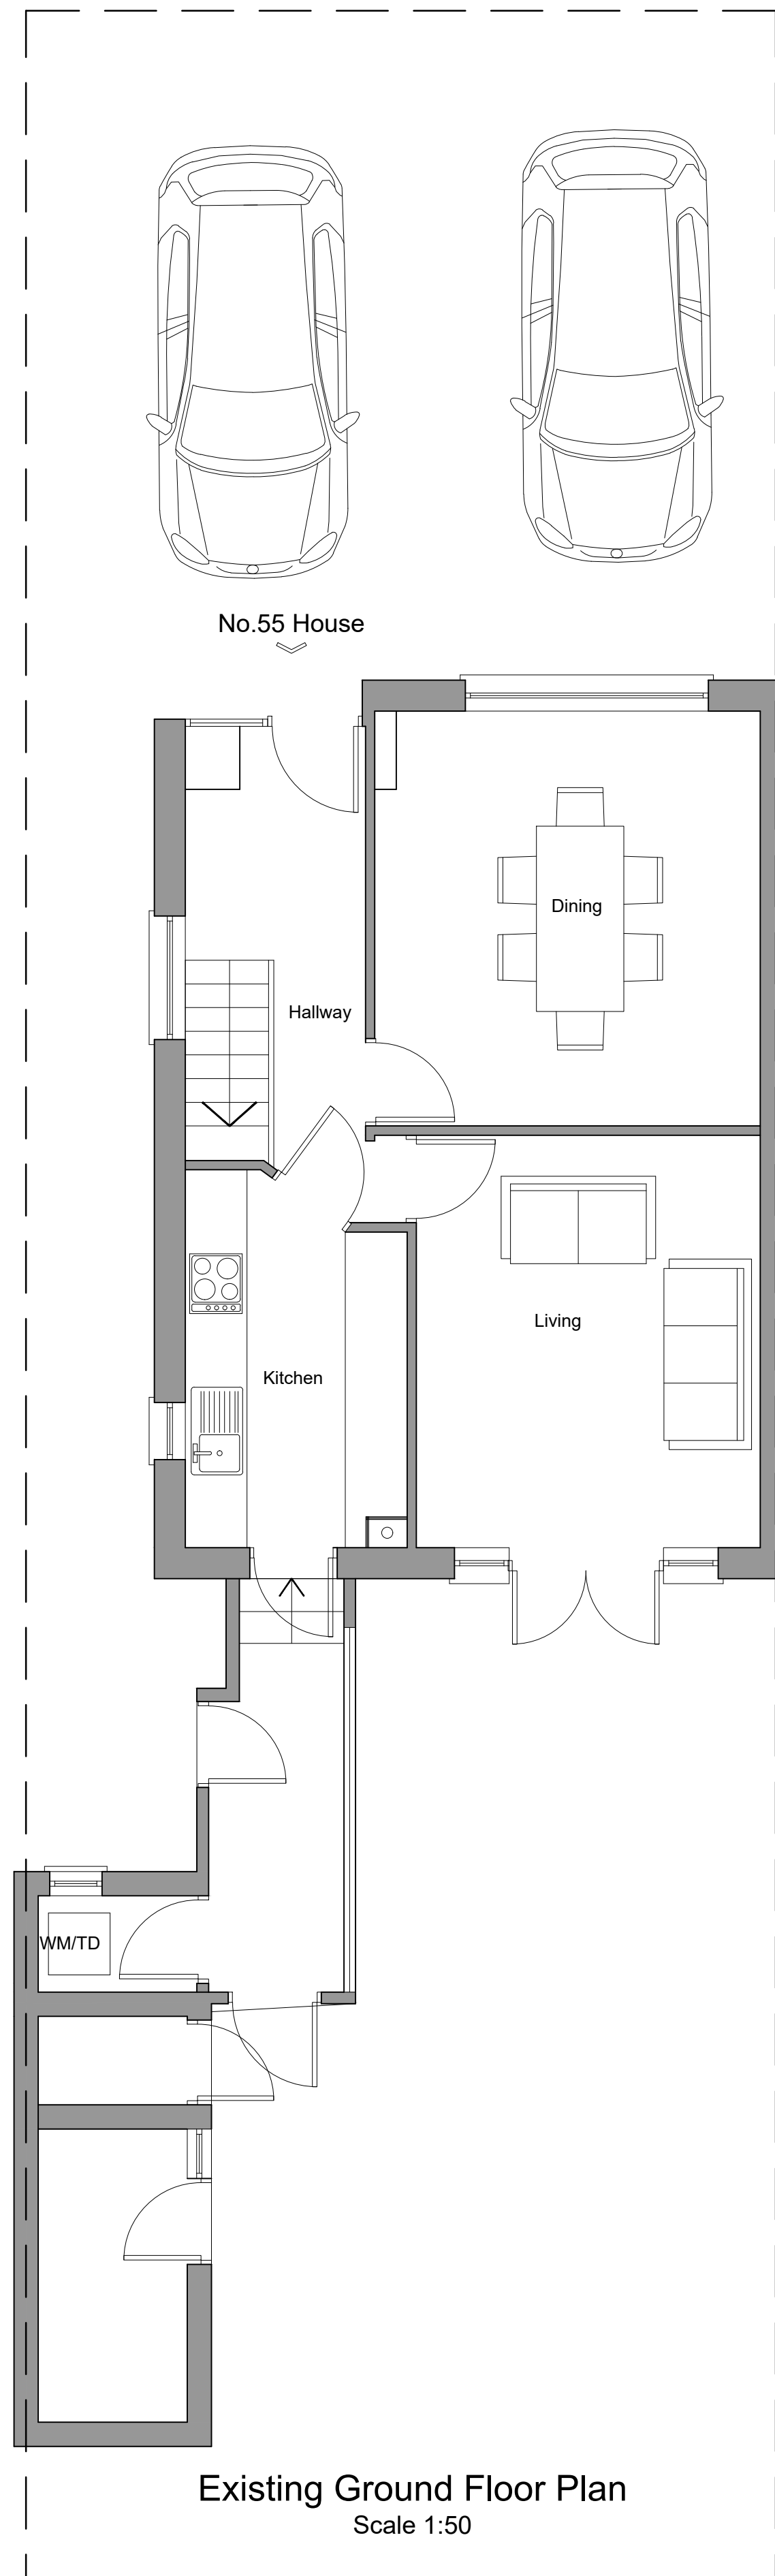

E: info@bluebirdengineering.co.uk
T: 0118 9583 551
A: 46 London Street, Reading, RG1 4SQ

CLIENT	Mr & Mrs Johal	
PROJECT	55 Wentworth Crescent Hayes	
TITLE	Existing and Proposed Ground Floor Plans	
DRAWN	JA	SCALE 1:50 @ A1
DATE	Oct 2022	
DRG NO	A-1010	REV C
© BLUEBIRD ENGINEERING LTD 2022		