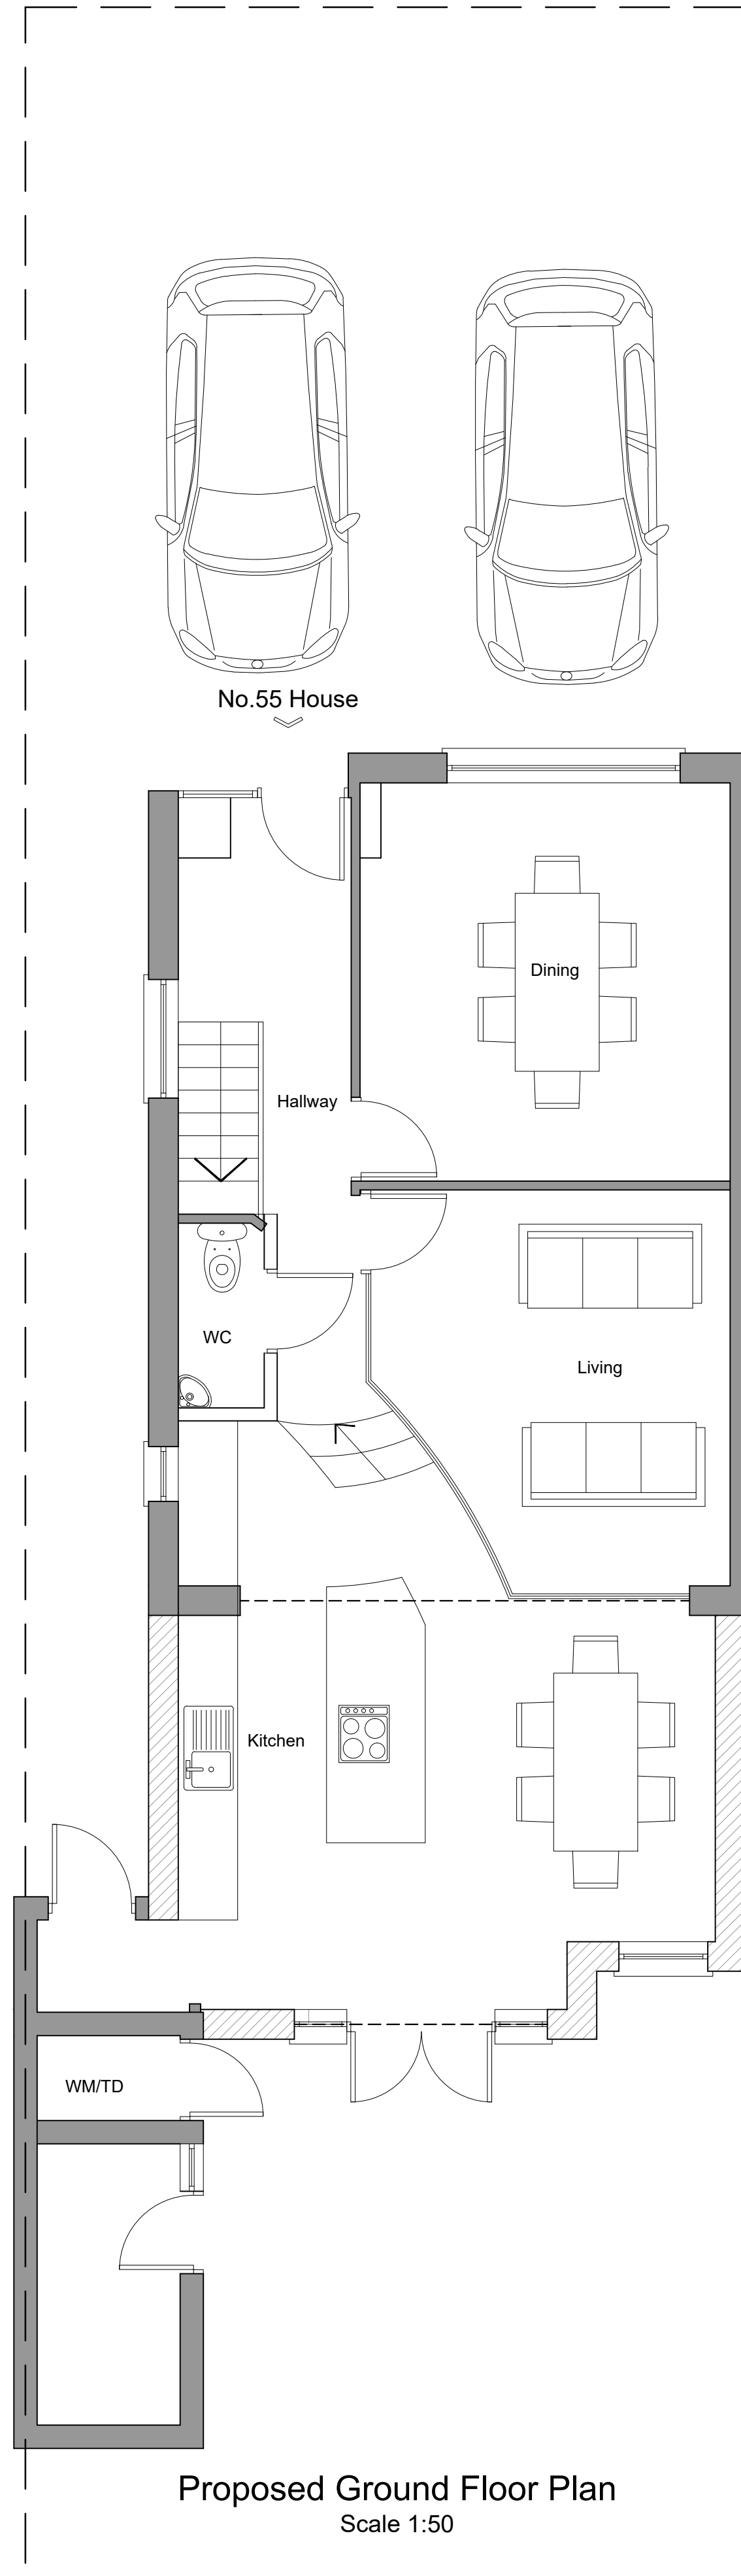
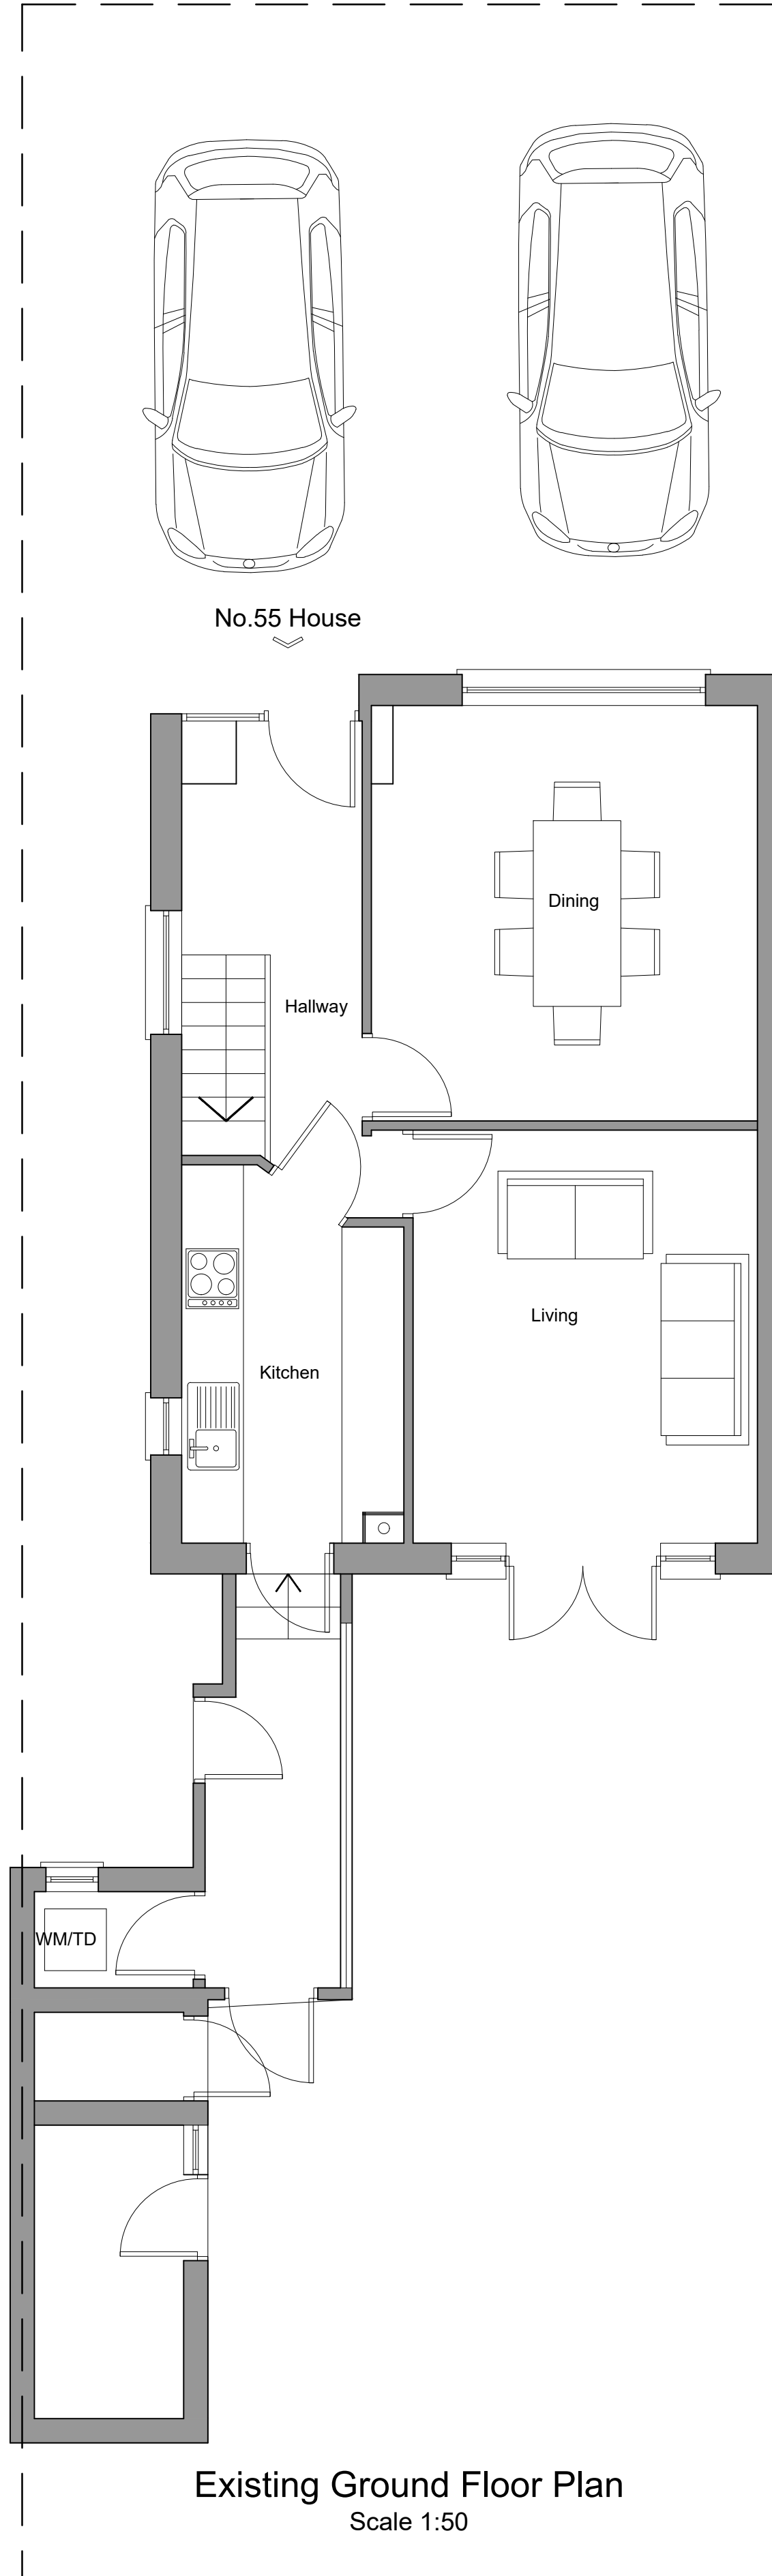


REV	DATE	DRN	CHKD	APPD	DESCRIPTION
D	24.10.23	JA	DA	JA	ISSUED WITH BOUNDARY WALL UPDATED
C	21.07.23	JA	DA	JA	ISSUED WITH UPDATE TO GROUND FLOOR
B	26.04.23	JA	DA	JA	ISSUED FOR PLANNING APPROVAL
A	11.01.23	JA	DA	JA	ISSUED FOR PLANNING APPROVAL

For Approval

BLUEBIRD
DESIGN SERVICES

E: info@bluebirdengineering.co.uk
T: 0118 9583 551
A: 46 London Street, Reading, RG1 4SQ

CLIENT	Mr & Mrs Johal	
PROJECT	55 Wentworth Crescent Hayes	
TITLE	Existing and Proposed Ground Floor Plans	
DRAWN	JA	DATE Oct 2022
SCALE	1:50 @ A1	
DRG NO	A-1010	REV D
© BLUEBIRD ENGINEERING LTD 2022		