



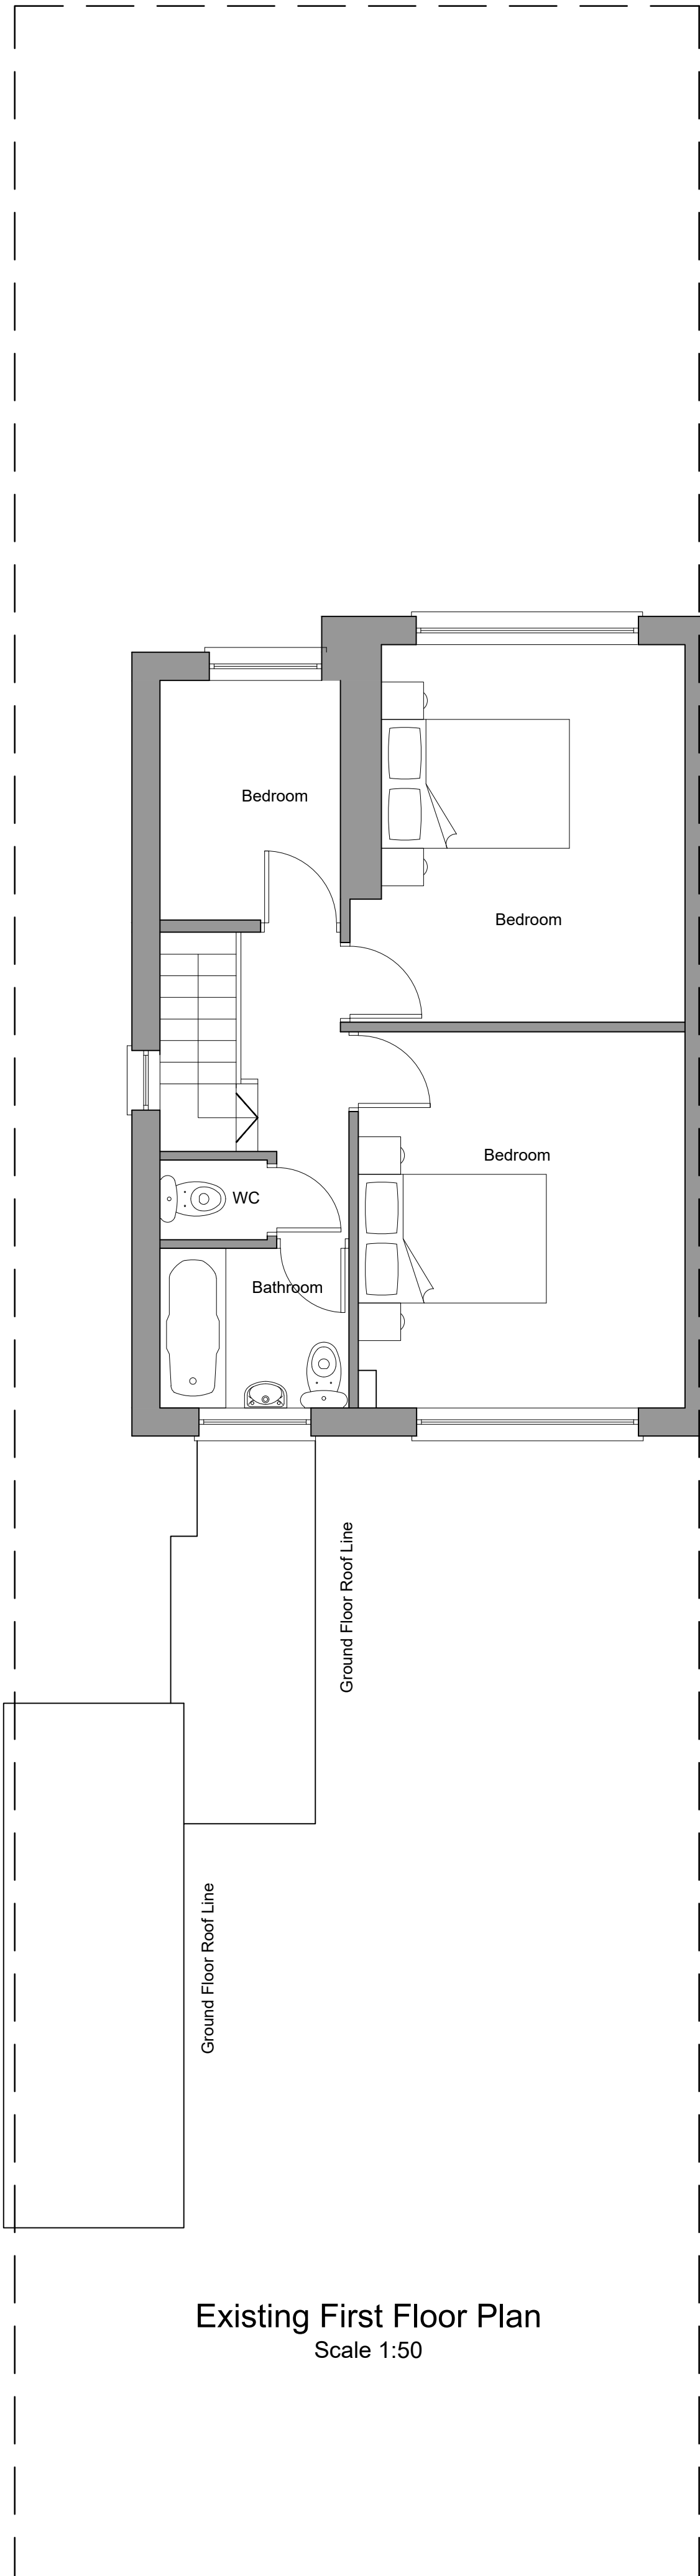

Existing First Floor Plan
Scale 1:50

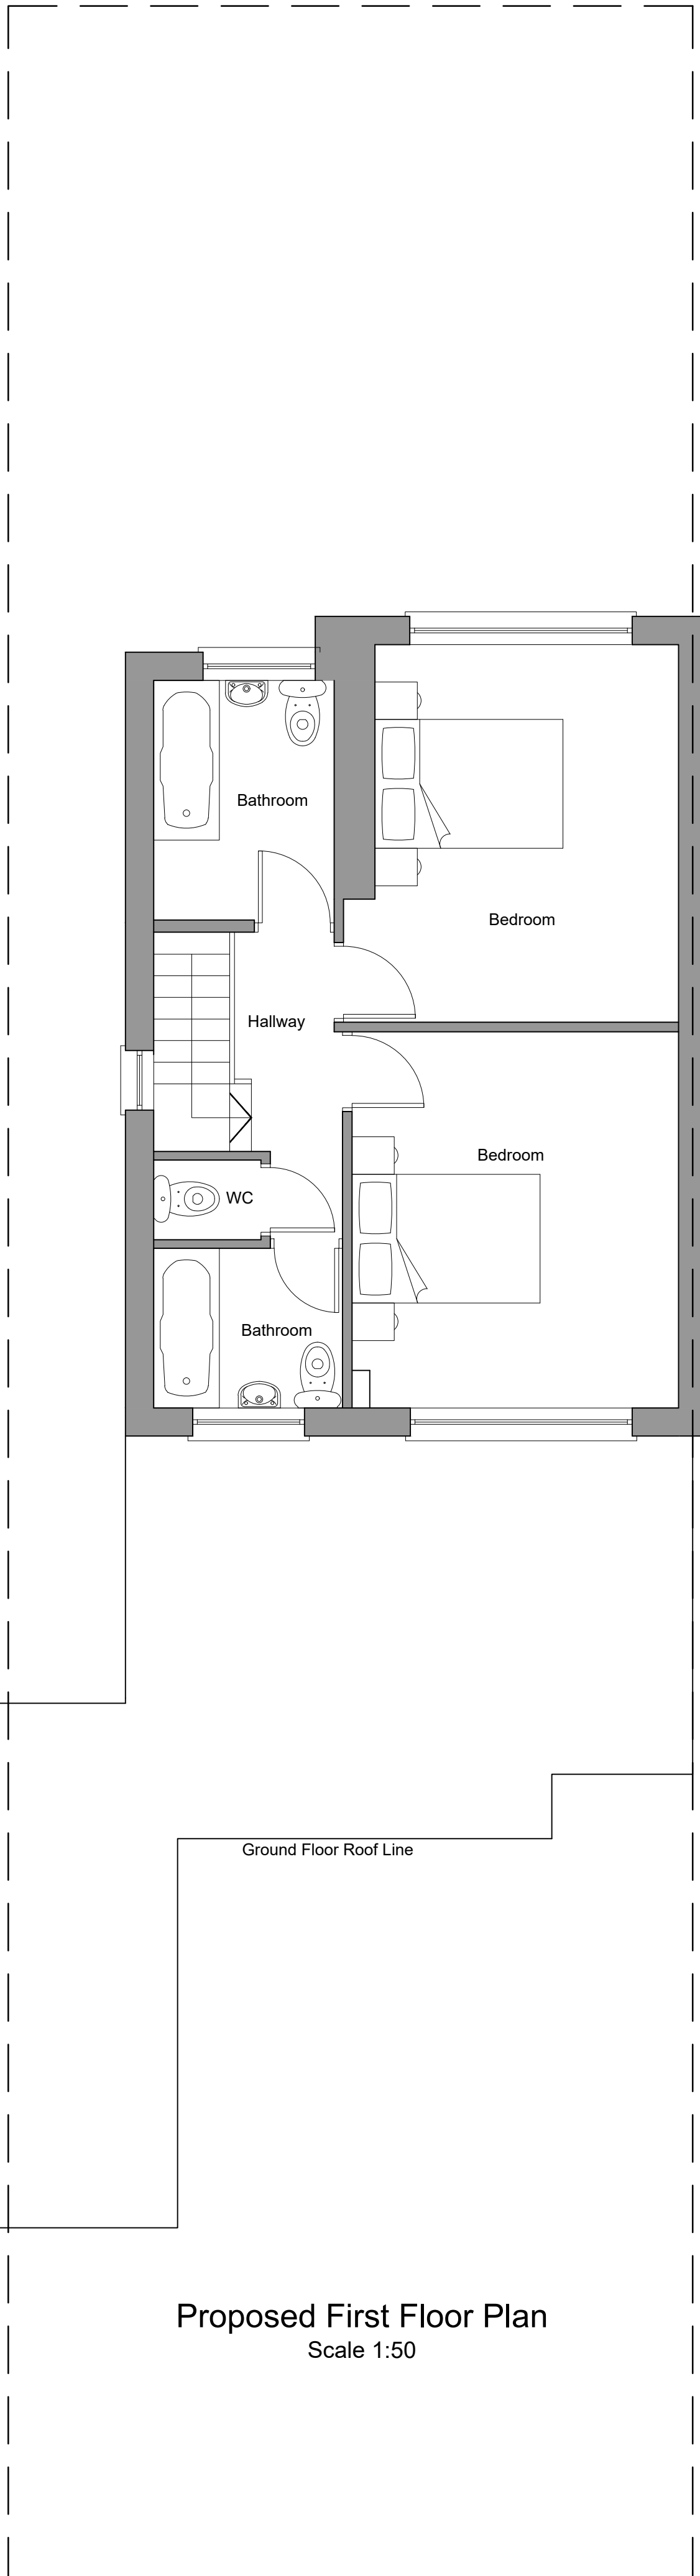

Proposed First Floor Plan
Scale 1:50

010002000300040005000mm

SCALE 1:50

D	24.10.23	JA	DA	JA	ISSUED WITH BOUNDARY WALL UPDATED	
C	21.07.23	JA	DA	JA	ISSUED WITH GROUND FLOOR UPDATED	
B	26.04.23	JA	DA	JA	ISSUED FOR PLANNING APPROVAL	
A	11.01.23	JA	DA	JA	ISSUED FOR PLANNING APPROVAL	
REV	DATE	DRN	CHKD	APPD	DESCRIPTION	
DRAWING STATUS						

For Approval

BLUEBIRD

DESIGN SERVICES

E: info@bluebirdengineering.co.uk

T: 0118 9583 551

A: 46 London Street, Reading, RG1 4SQ

CLIENT	Mr & Mrs Johal	
PROJECT	55 Wentworth Crescent Hayes	
TITLE	Existing and Proposed First Floor Plans	
DRAWN	DATE	SCALE
JA	Oct 2022	1:50 @ A1
DRG NO	REV	
A-1020	D	
© BLUEBIRD ENGINEERING LTD 2022		