



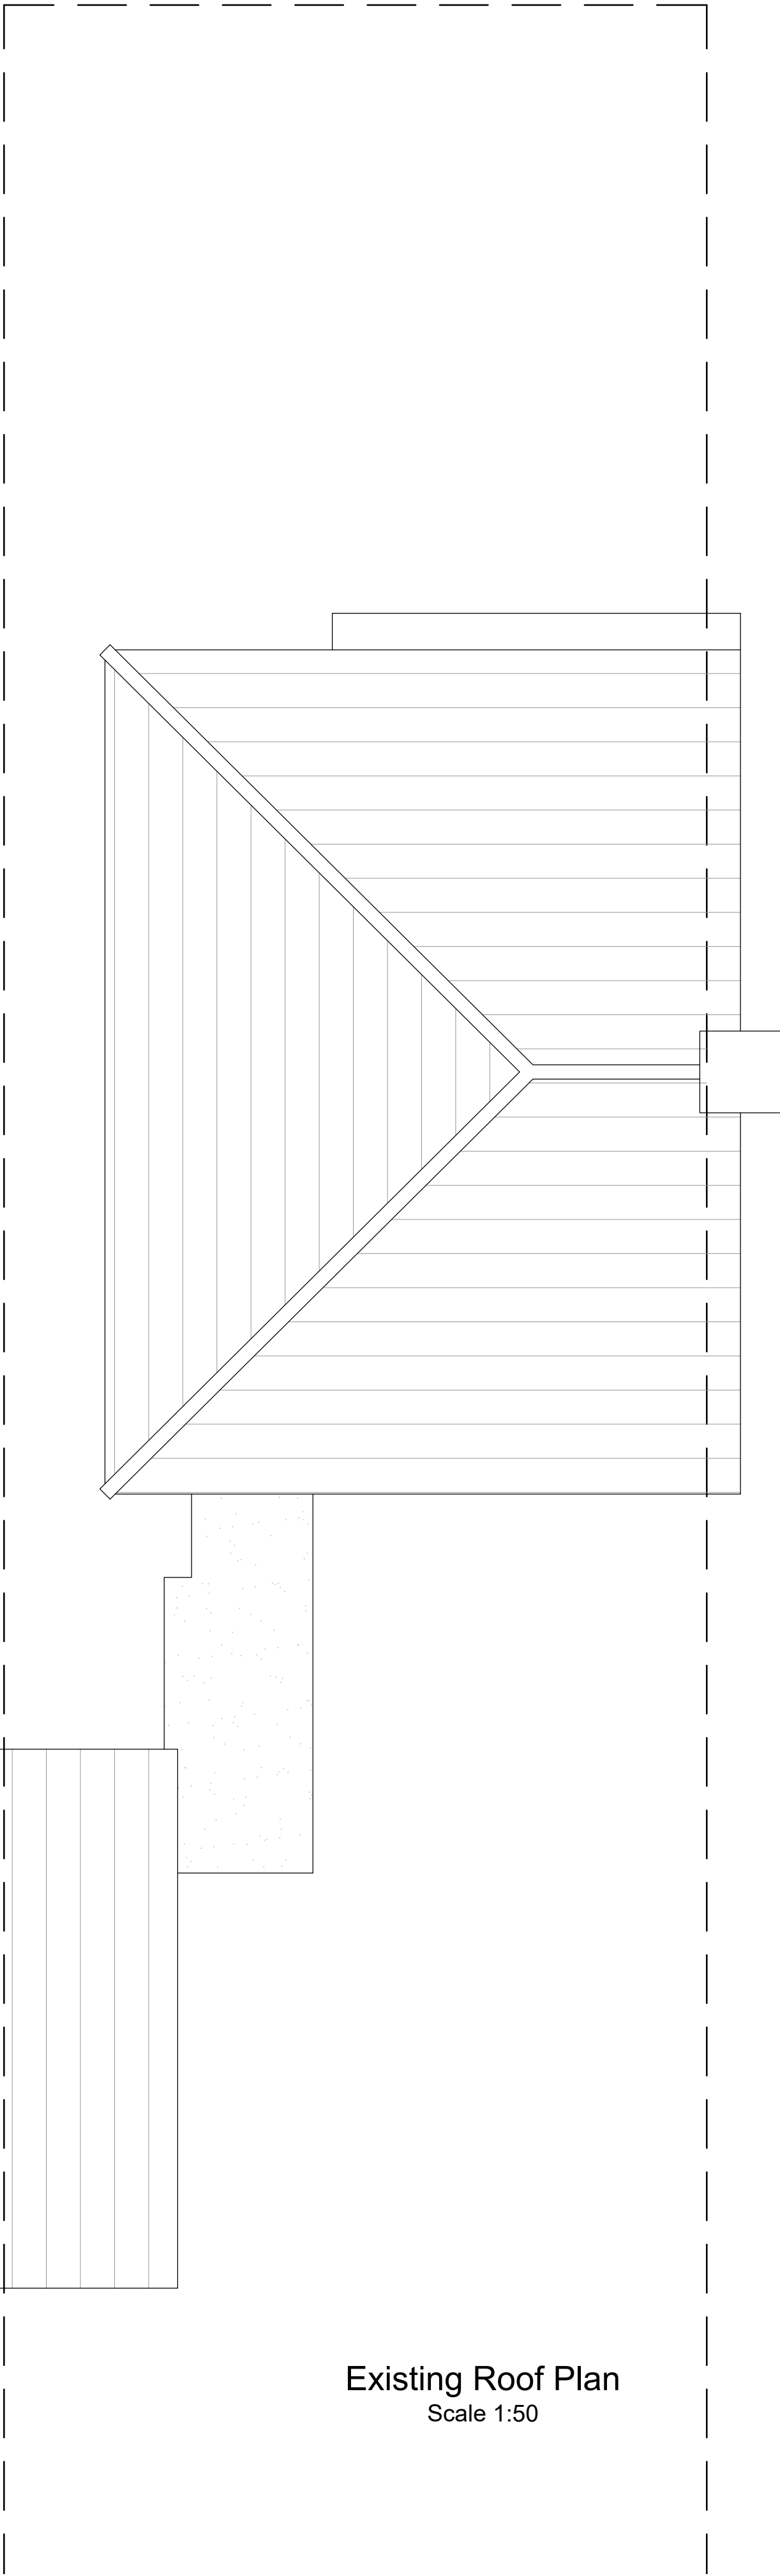

Existing Roof Plan
Scale 1:50

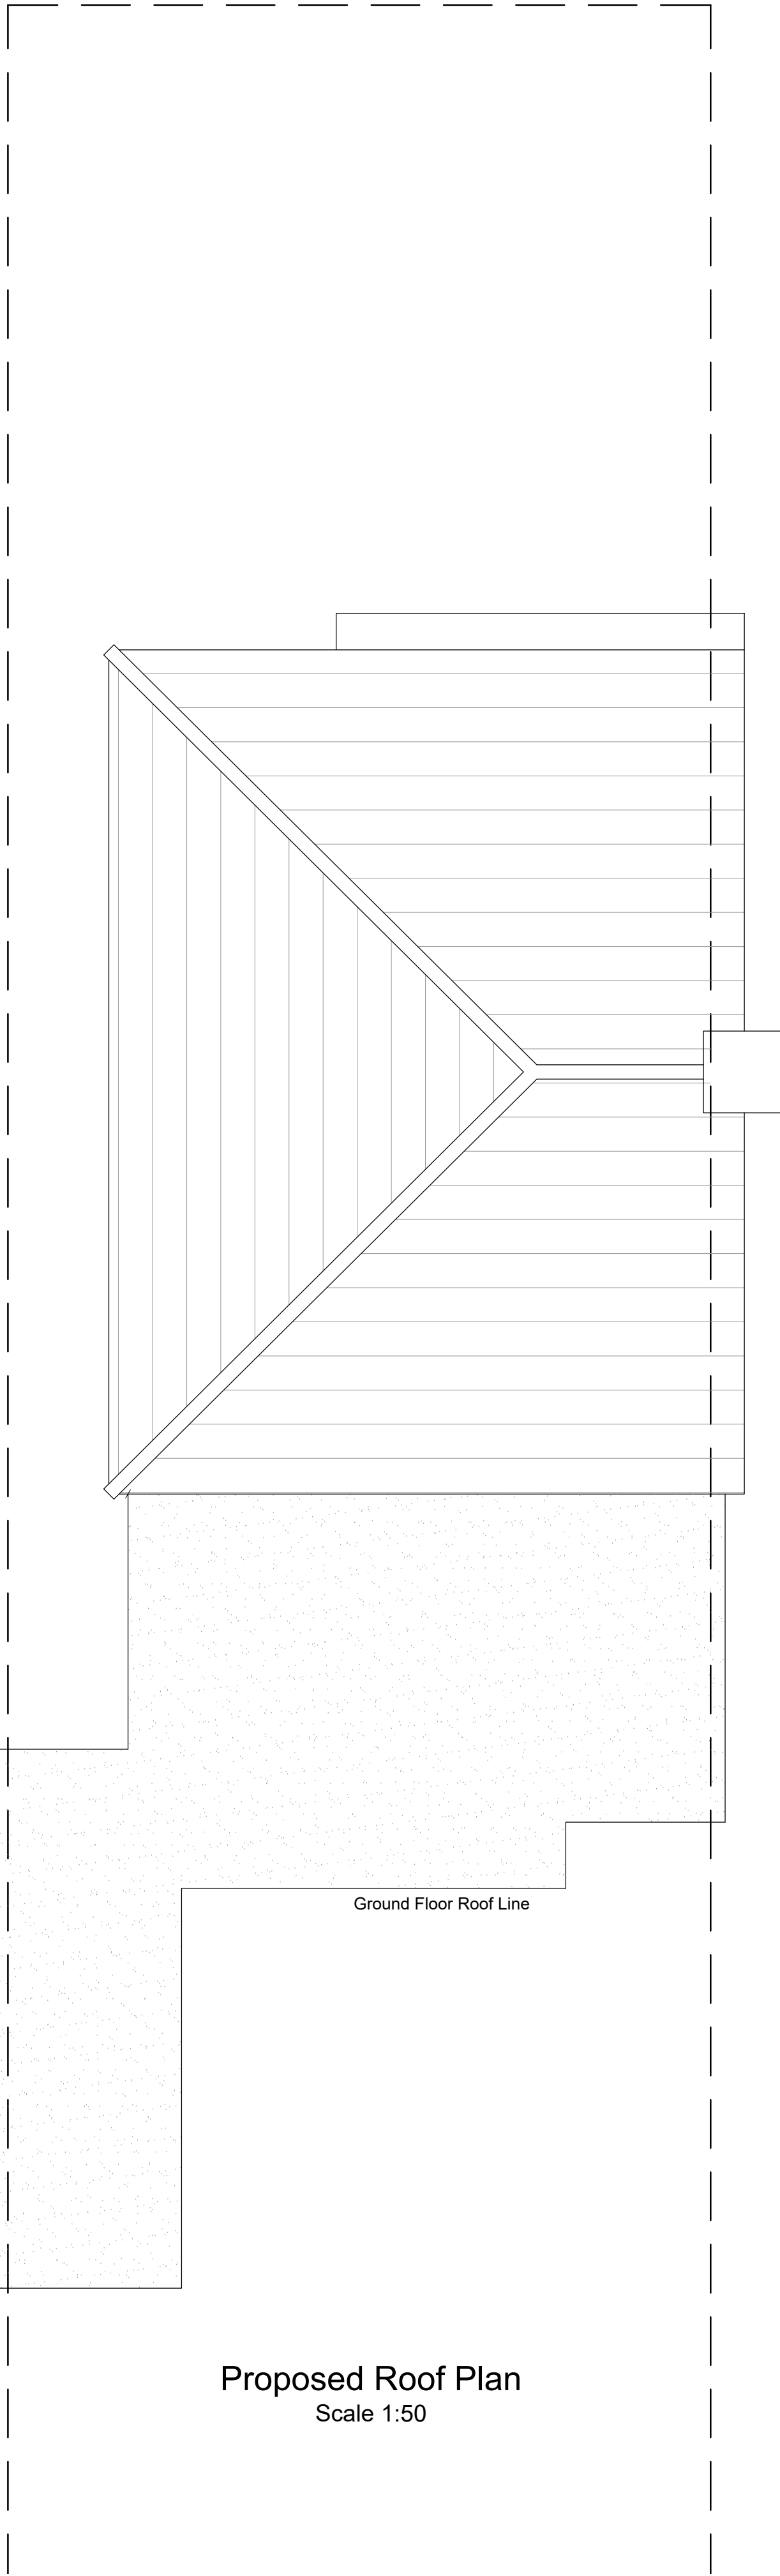

Proposed Roof Plan
Scale 1:50



REV	DATE	DRN	CHKD	APPD	DESCRIPTION
C	21.07.23	JA	DA	JA	ISSUED WITH GROUND FLOOR UPDATED
B	26.04.23	JA	DA	JA	ISSUED FOR PLANNING APPROVAL
A	11.01.23	JA	DA	JA	ISSUED FOR PLANNING APPROVAL

For Approval

BLUEBIRD

DESIGN SERVICES

E: info@bluebirdengineering.co.uk

T: [0118 9583 551](tel:01189583551)

A: [46 London Street, Reading, RG1 4SQ](#)

CLIENT	Mr & Mrs Johal		
PROJECT	55 Wentworth Crescent Hayes		
TITLE	Existing and Proposed Roof Plan		
DRAWN	DATE	SCALE	
JA	Oct 22	1:50 @ A1	
DRG NO		REV	
A-1030		C	
© BLUEBIRD ENGINEERING LTD 2022			