




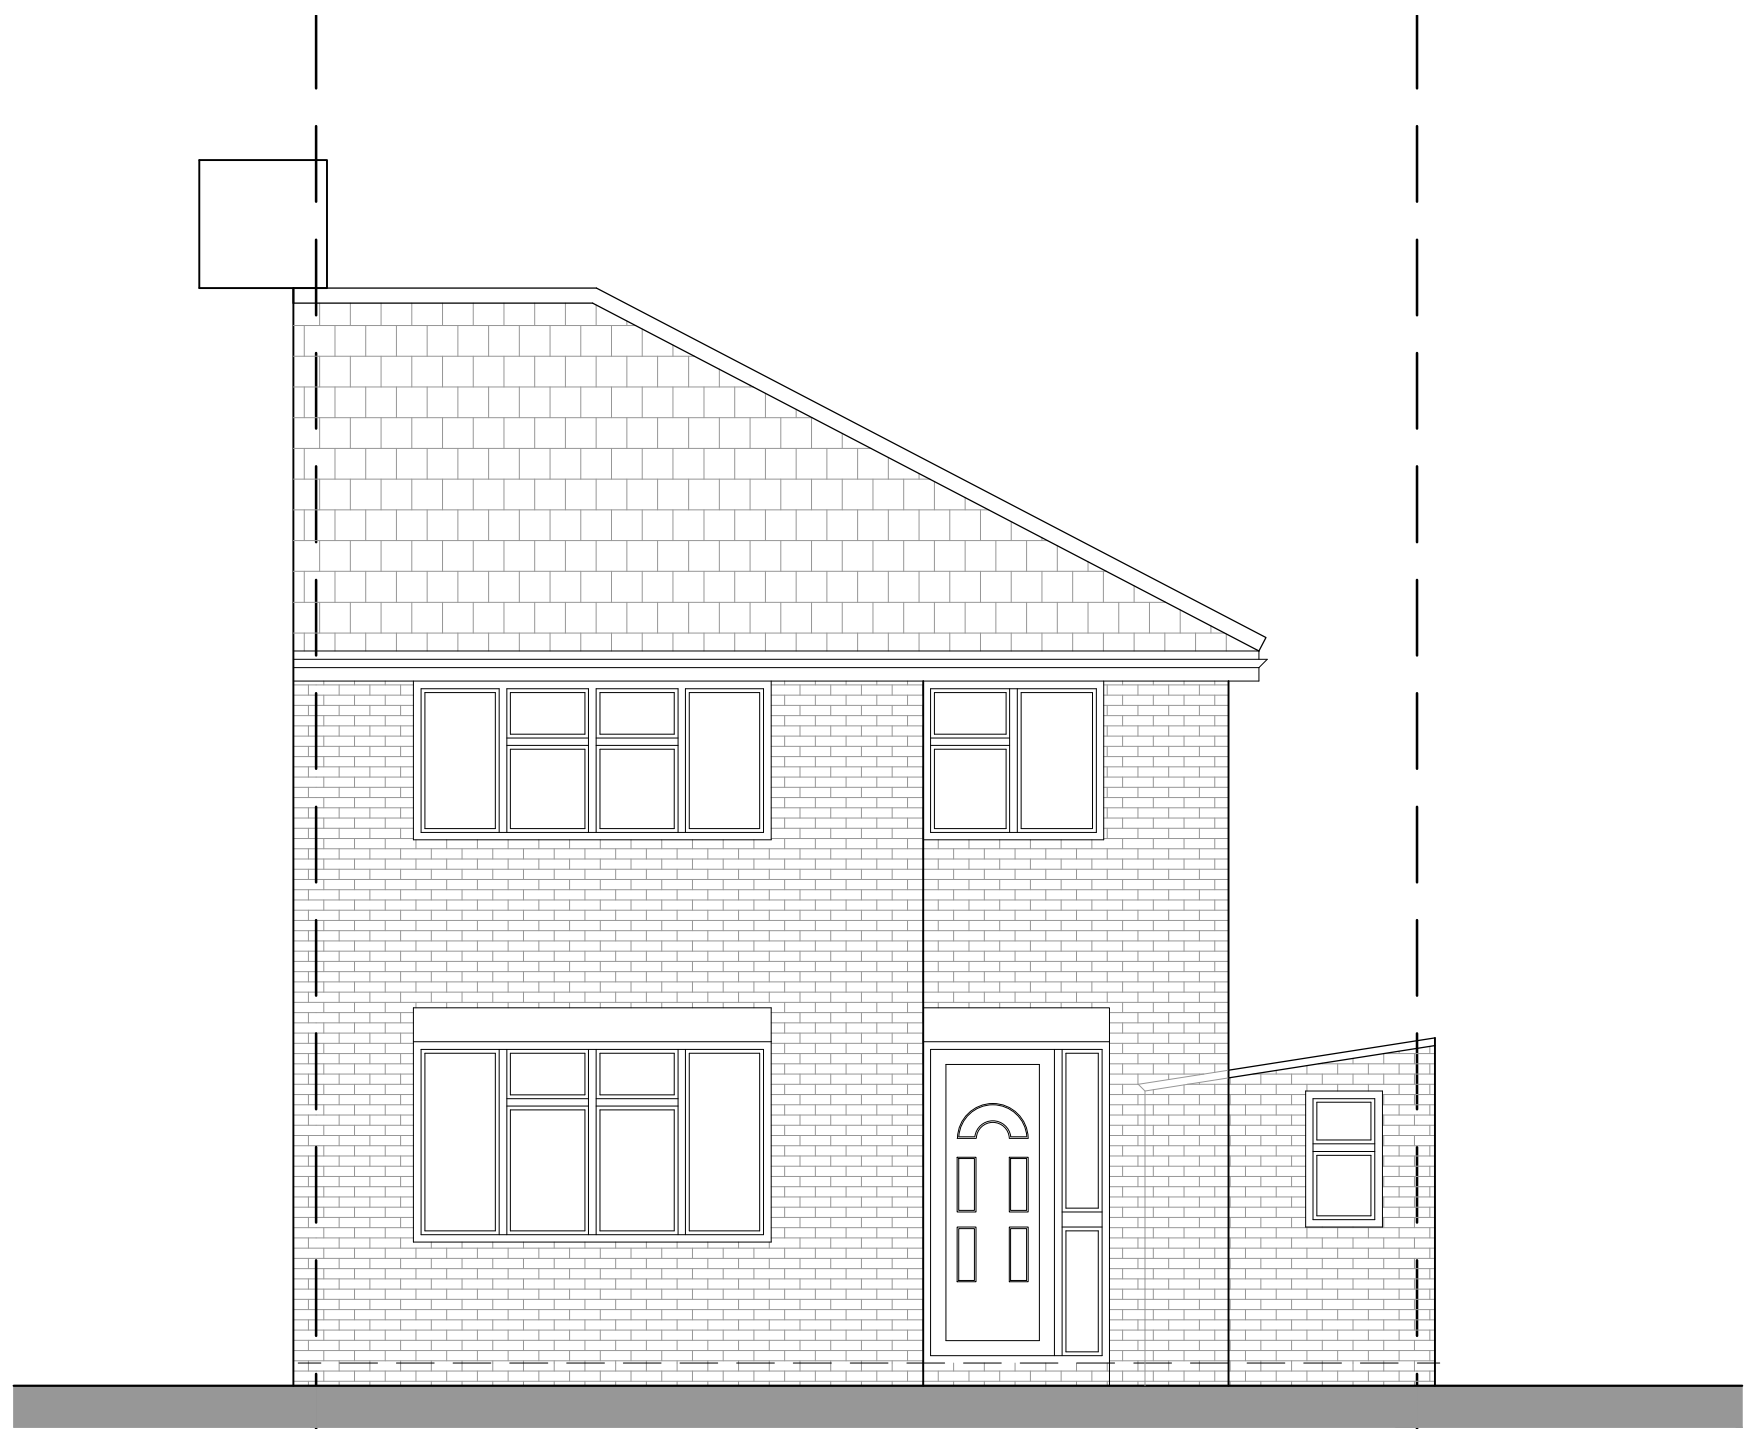


Existing Front Elevation
Scale 1:50

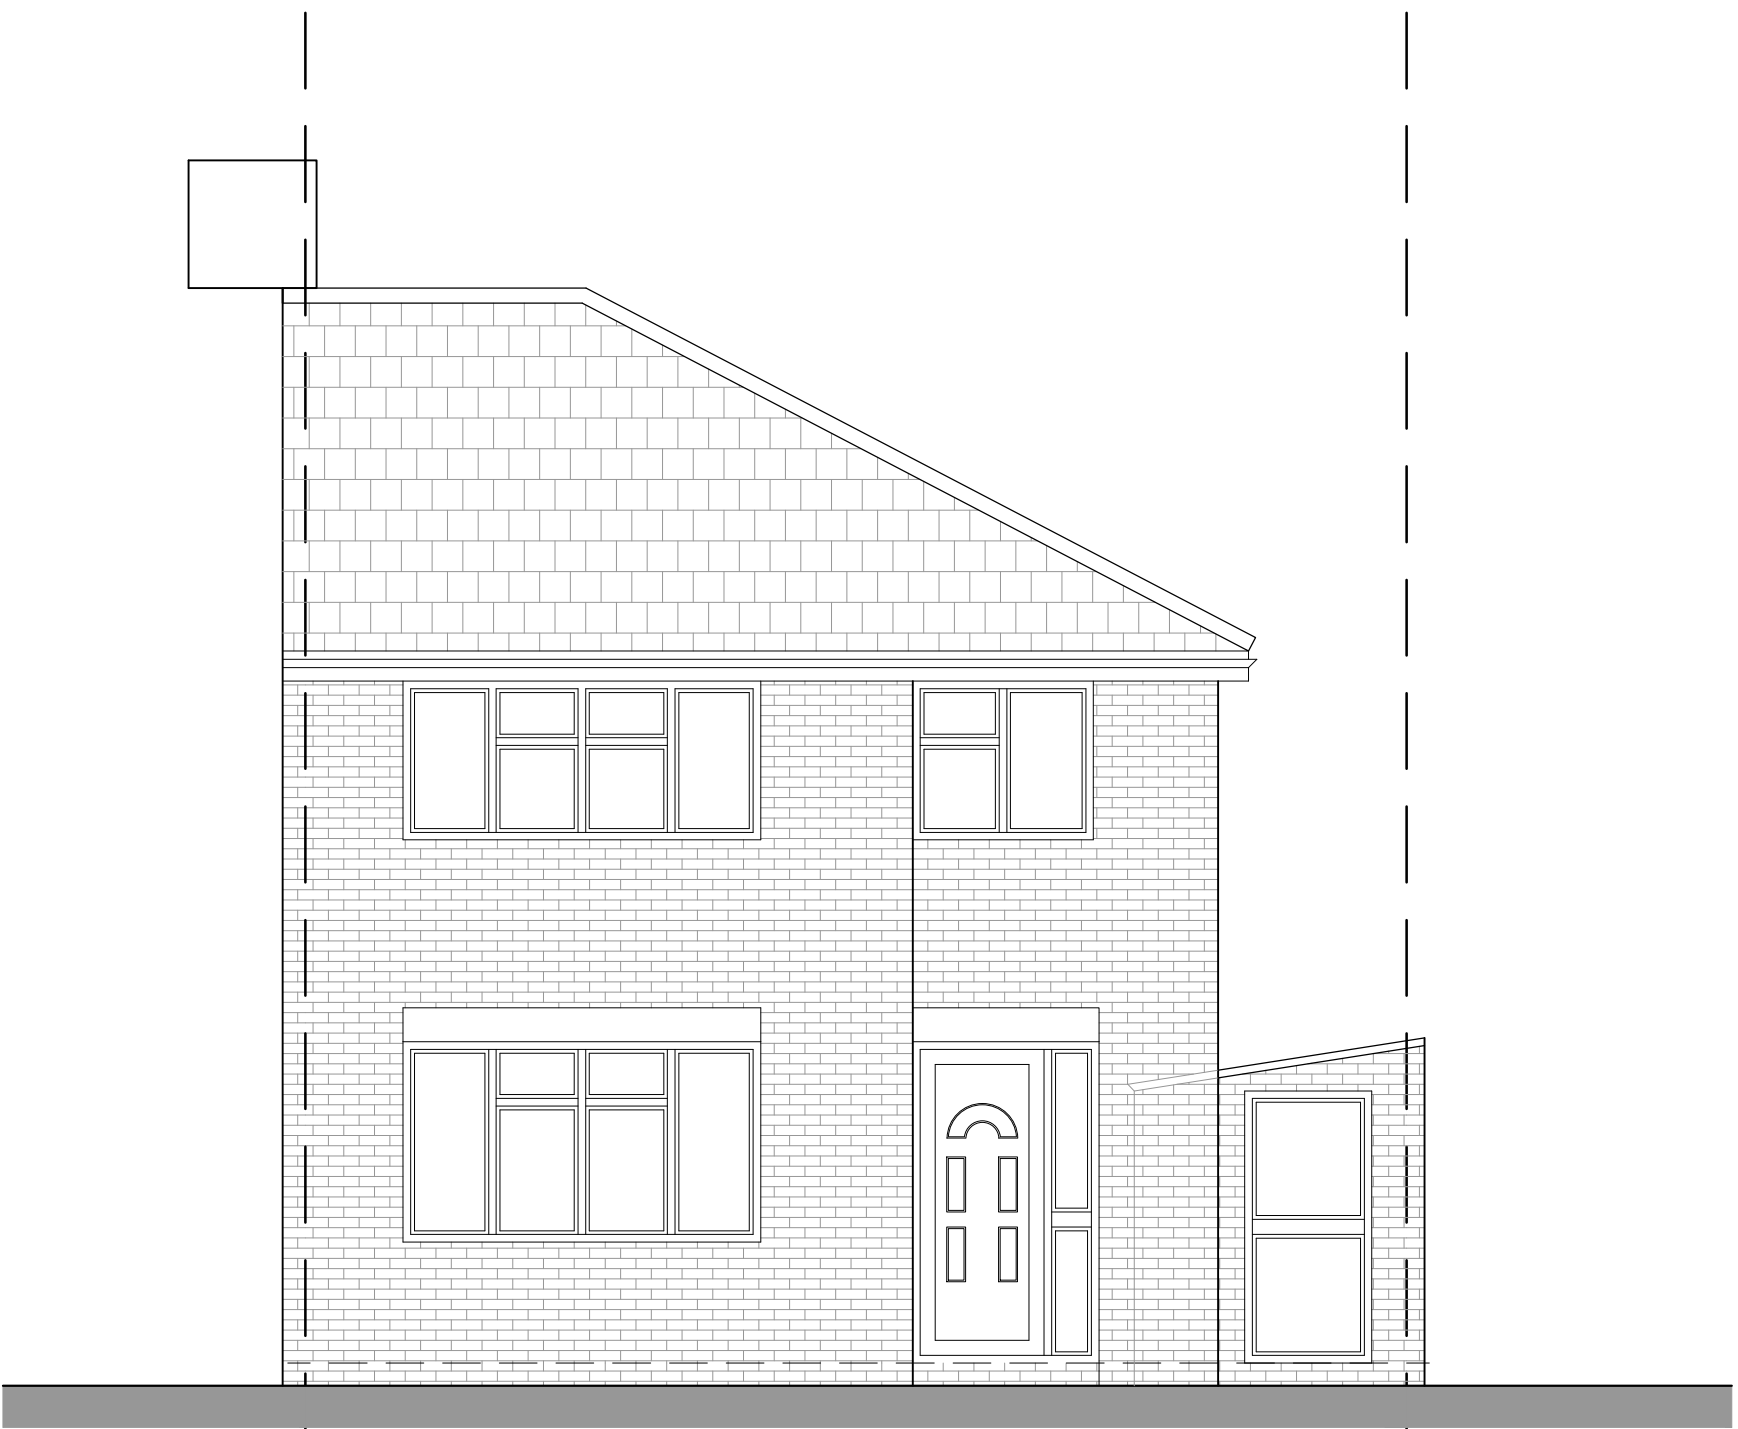


Proposed Front Elevation
Scale 1:50

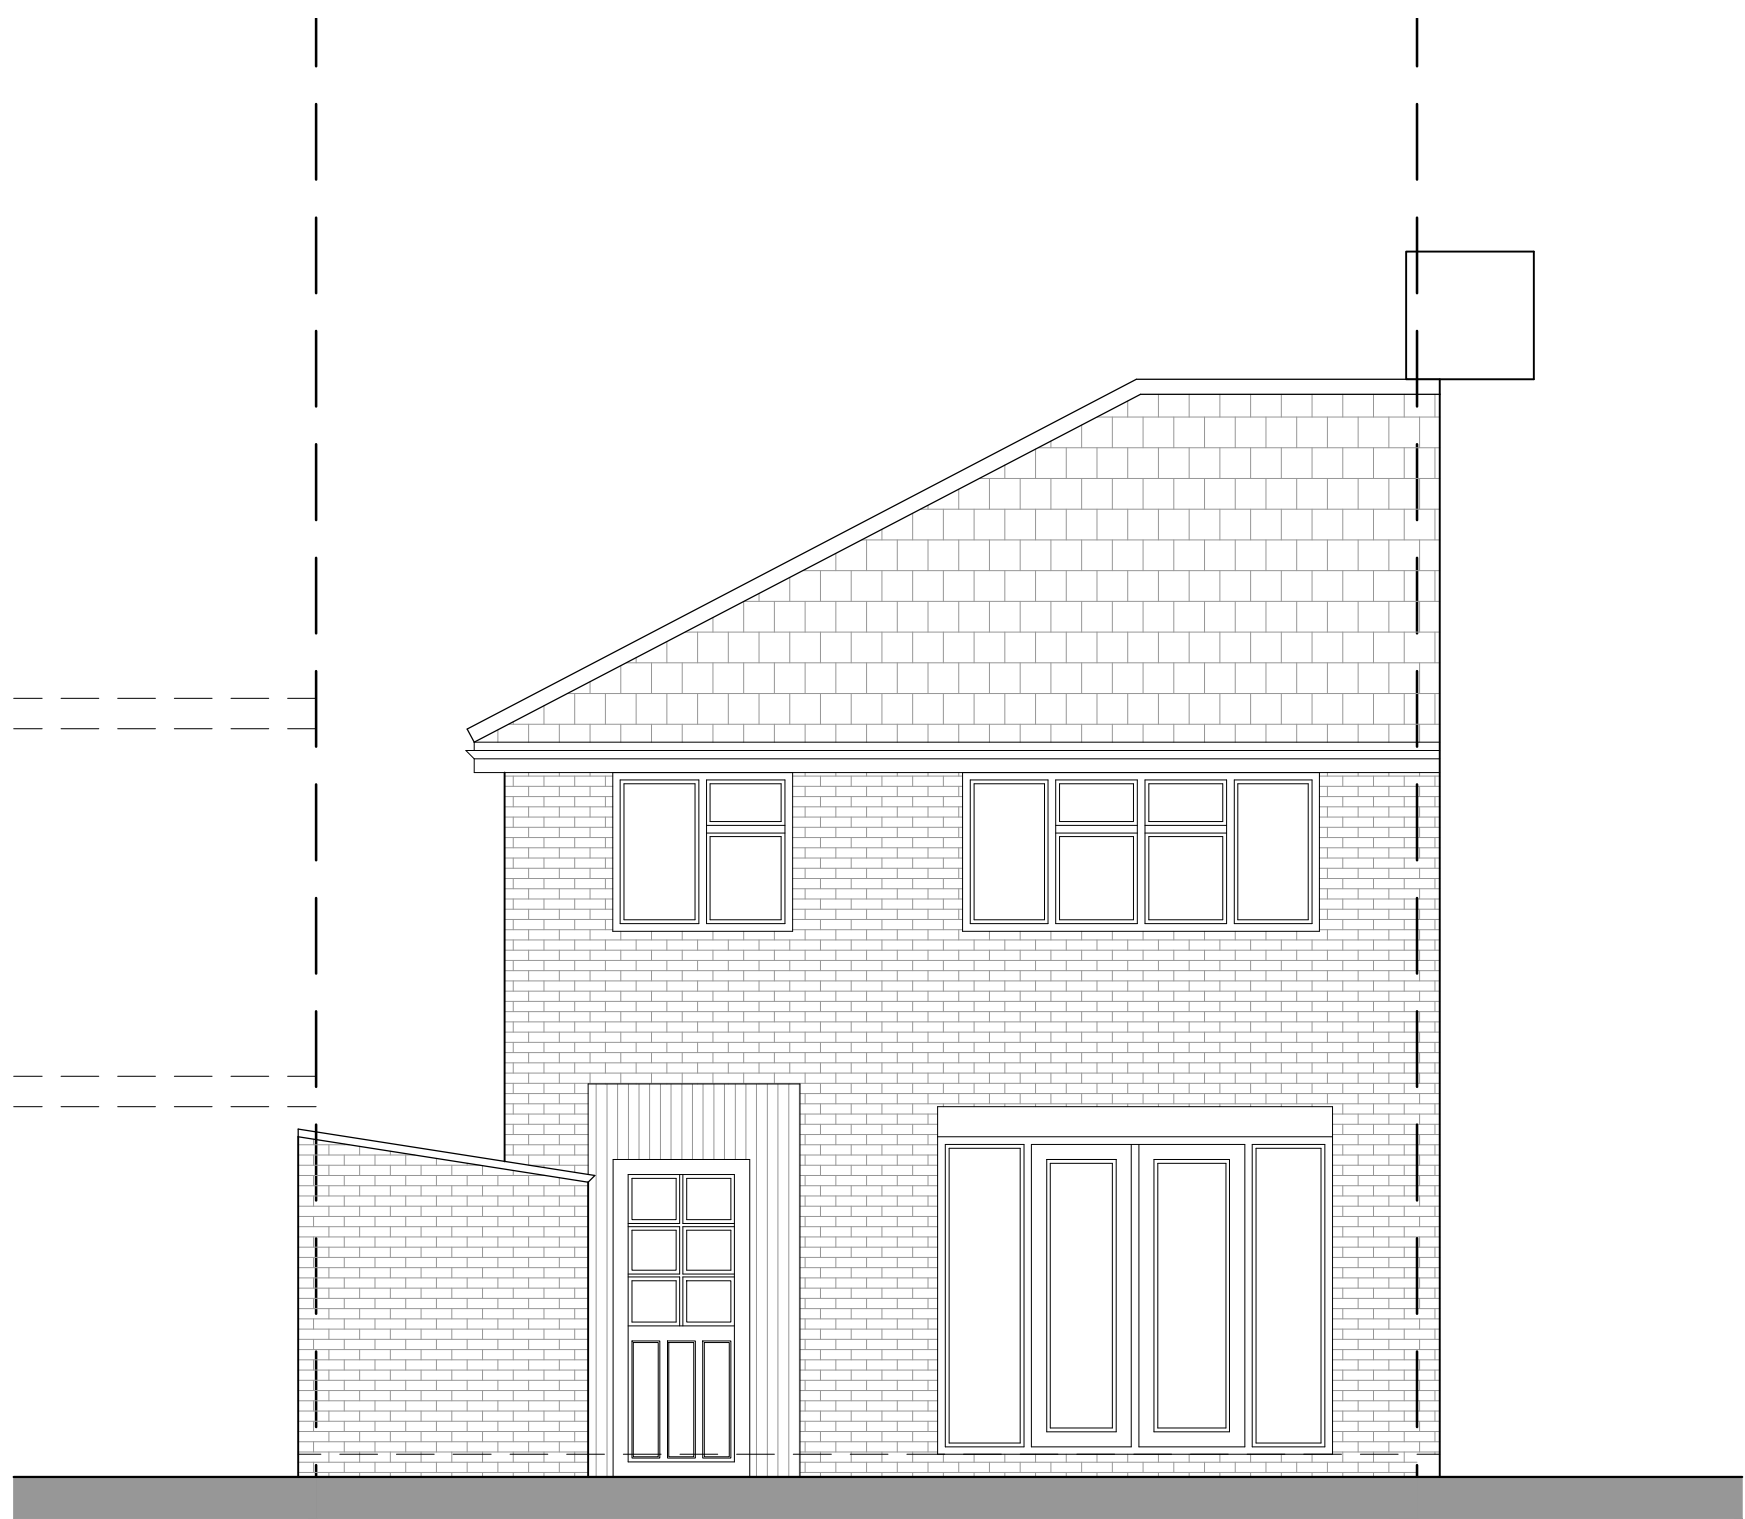

Existing Rear Elevation
Scale 1:50

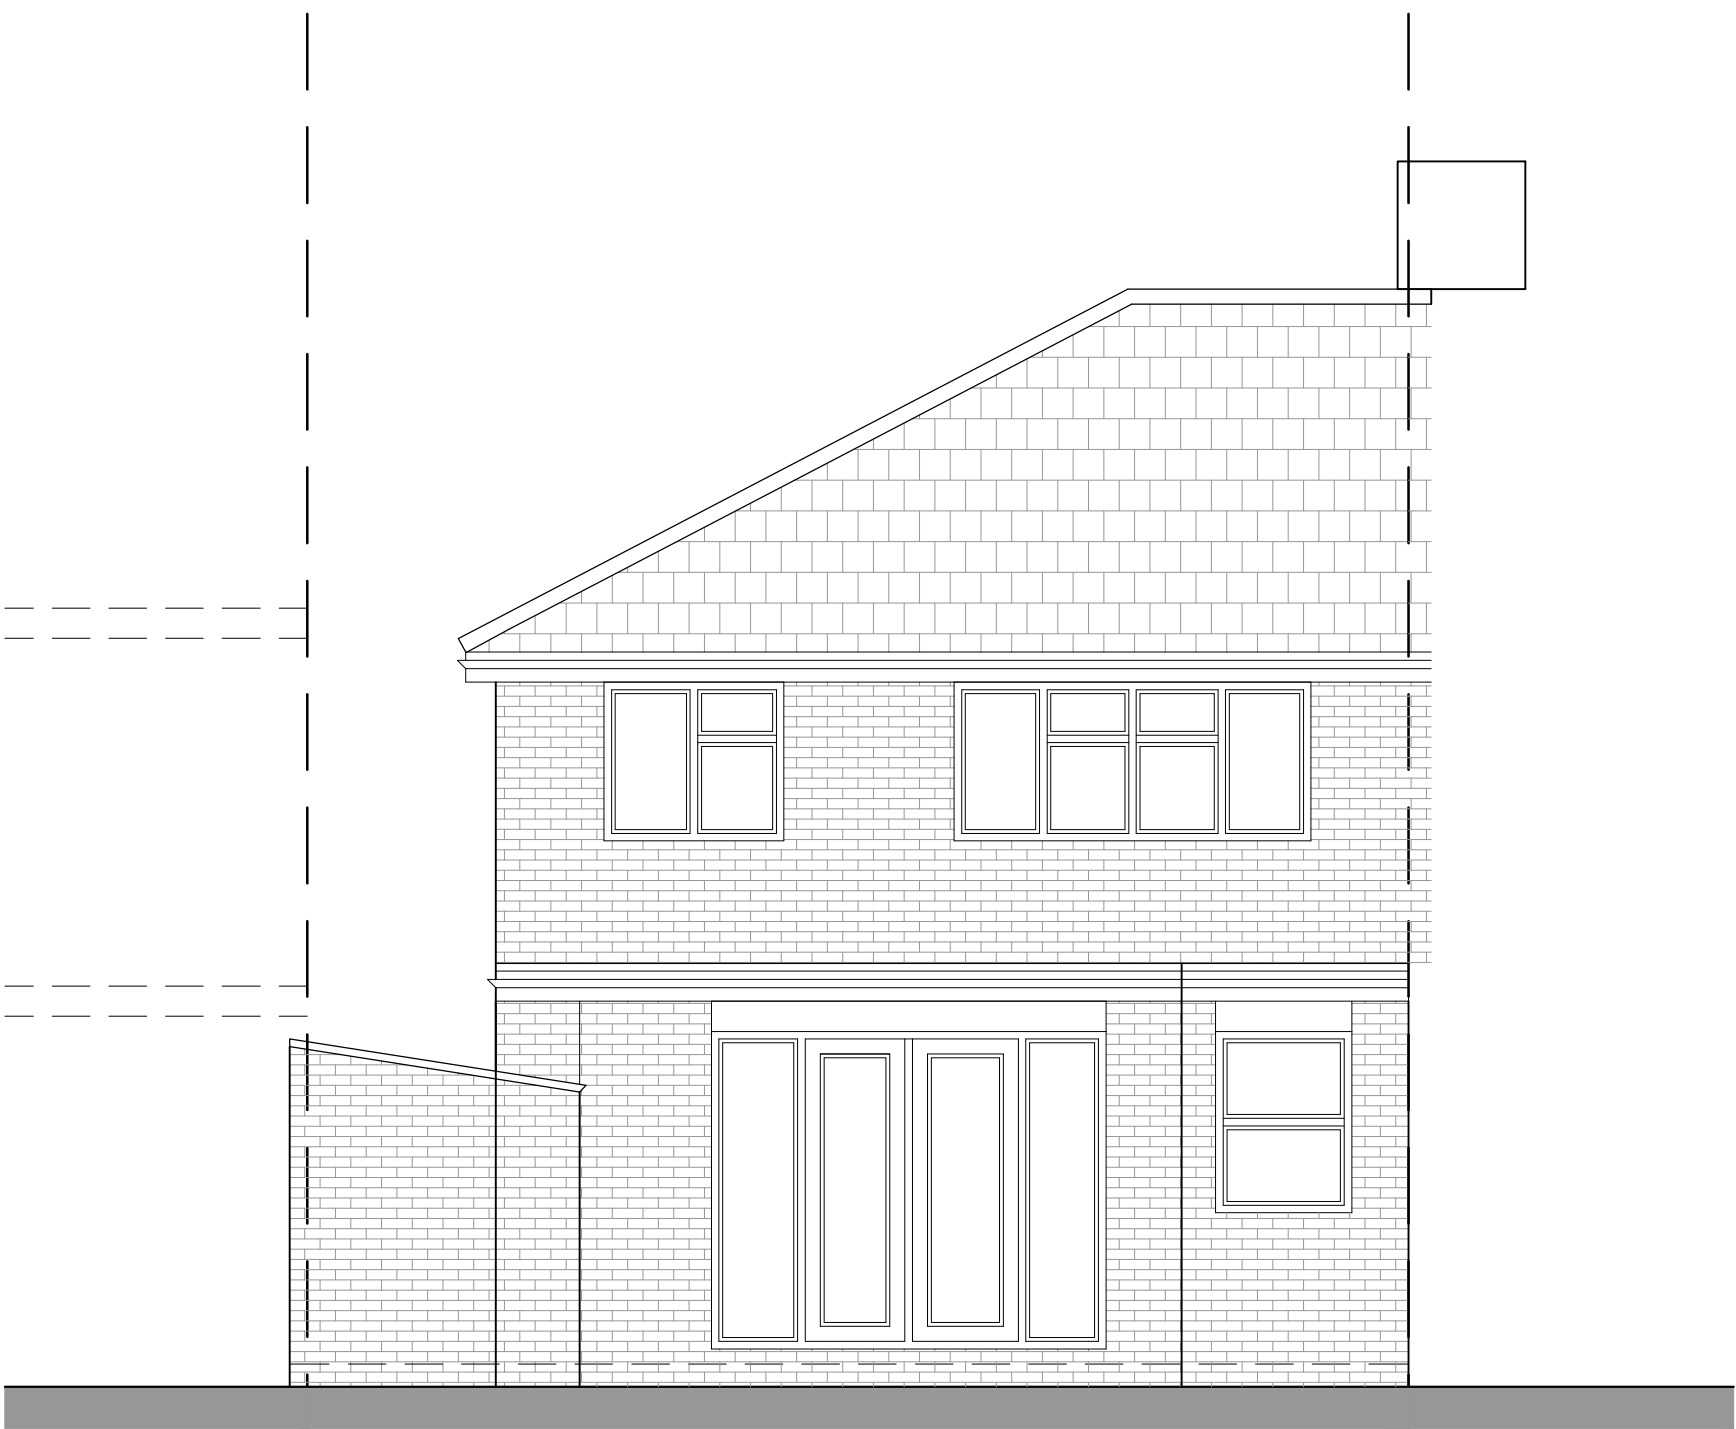

Proposed Rear Elevation
Scale 1:50

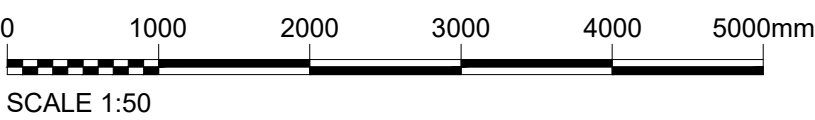

REV	DATE	DRN	CHKD	APPD	DESCRIPTION
D	24.10.23	JA	DA	JA	ISSUED WITH BOUNDARY WALL UPDATED
C	21.07.23	JA	DA	JA	ISSUED WITH GROUND FLOOR UPDATED
B	26.04.23	JA	DA	JA	ISSUED FOR PLANNING APPROVAL
A	11.01.23	JA	DA	JA	ISSUED FOR PLANNING APPROVAL

For Approval



E: info@bluebirdengineering.co.uk
T: 0118 9583 551
A: 46 London Street, Reading, RG1 4SQ

CLIENT Mr & Mrs Johal

PROJECT 55 Wentworth Crescent
Hayes

TITLE Existing and Proposed
Elevations

DRAWN JA DATE Oct 2022 SCALE 1:50 @ A1

DRG NO A-1100 REV D

© BLUEBIRD ENGINEERING LTD 2022