


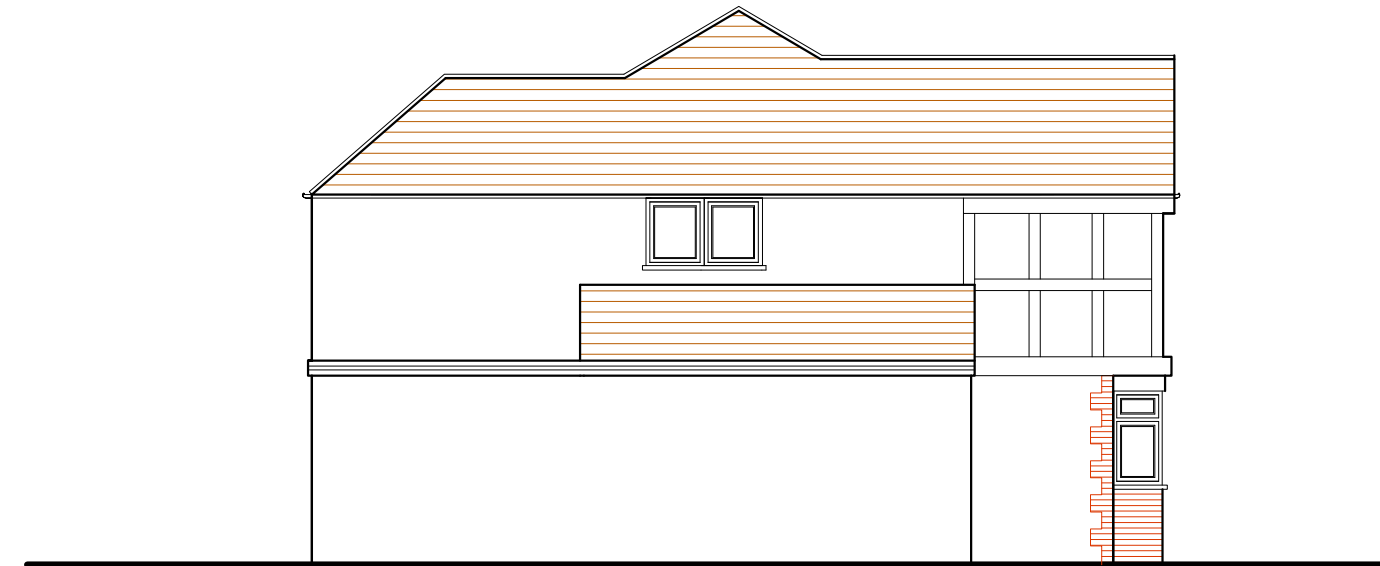

South Elevation



West Elevation




North Elevation



East Elevation

EXISTING ELEVATIONS

60 Tudor Way, Uxbridge UB10 9AB

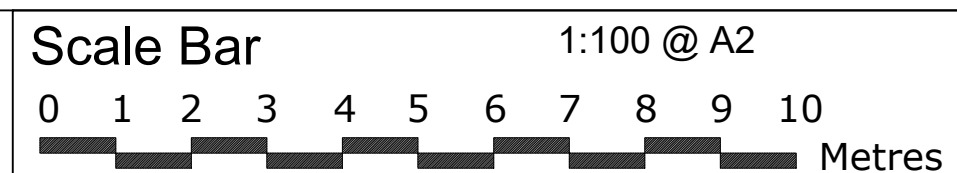

THE GILLETT MACLEOD PARTNERSHIP
Chartered Architects & Town Planning Consultants
1 High Road Old Eastcote Pinner Middlesex HA5 2EW tel. 0208 868 1333

Drg. No. 23/3572/06
Scale 1:100
Date 20/06/23
Drawn by KH

REVISION

NO.	DESCRIPTION
1	drawn