




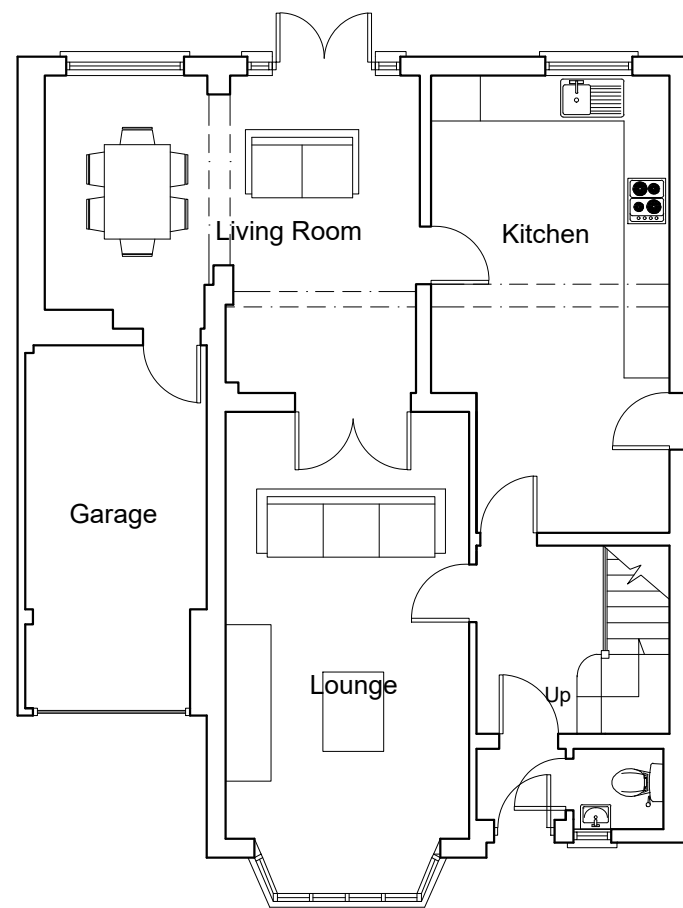

Ground Floor Plan

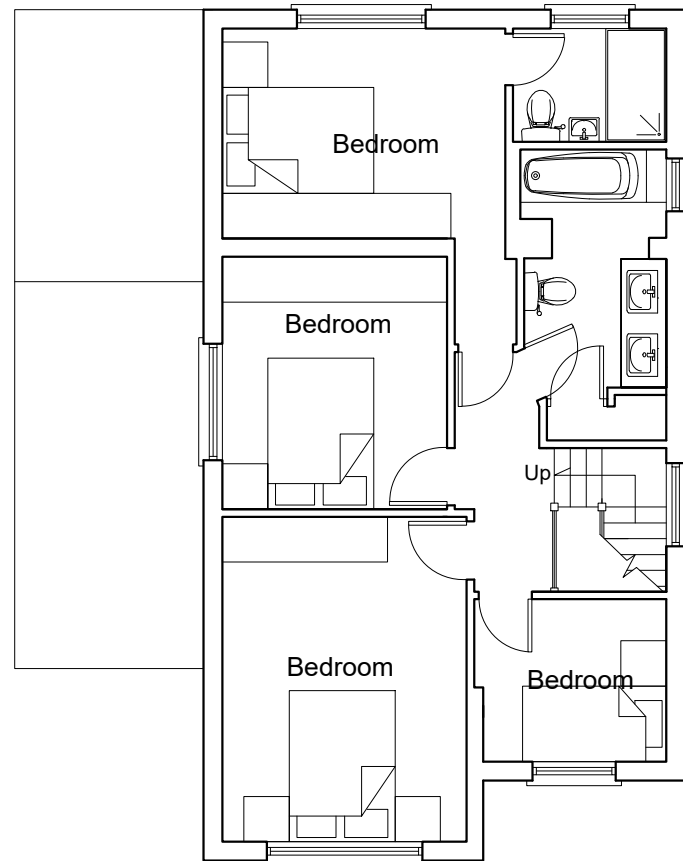

First Floor Plan

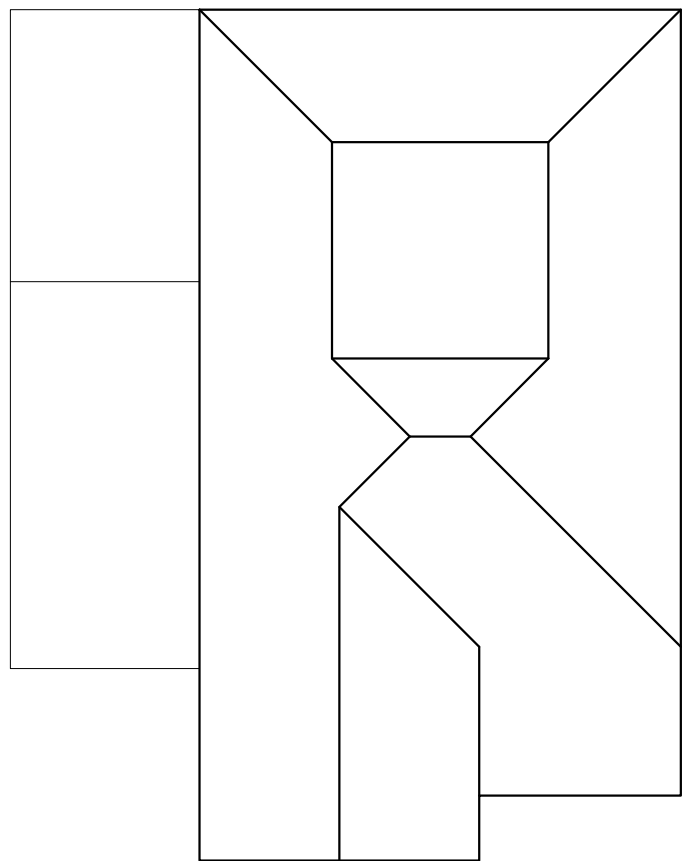

Roof Plan

EXISTING FLOOR PLANS

60 Tudor Way, Uxbridge UB10 9AB

Scale Bar

0

1

2

3

4

5

6

7

8

9

10

Metres

1:100 @ A2



THE GILLETT MACLEOD PARTNERSHIP

Chartered Architects & Town Planning Consultants

1 High Road Old Eastcote Pinner Middlesex HA5 2EW tel. 0208 868 1333

Drg. No. 23/3572/04

Scale 1:100

Date 20/06/23

Drawn by KH

REVISION	
(C)	drawer