


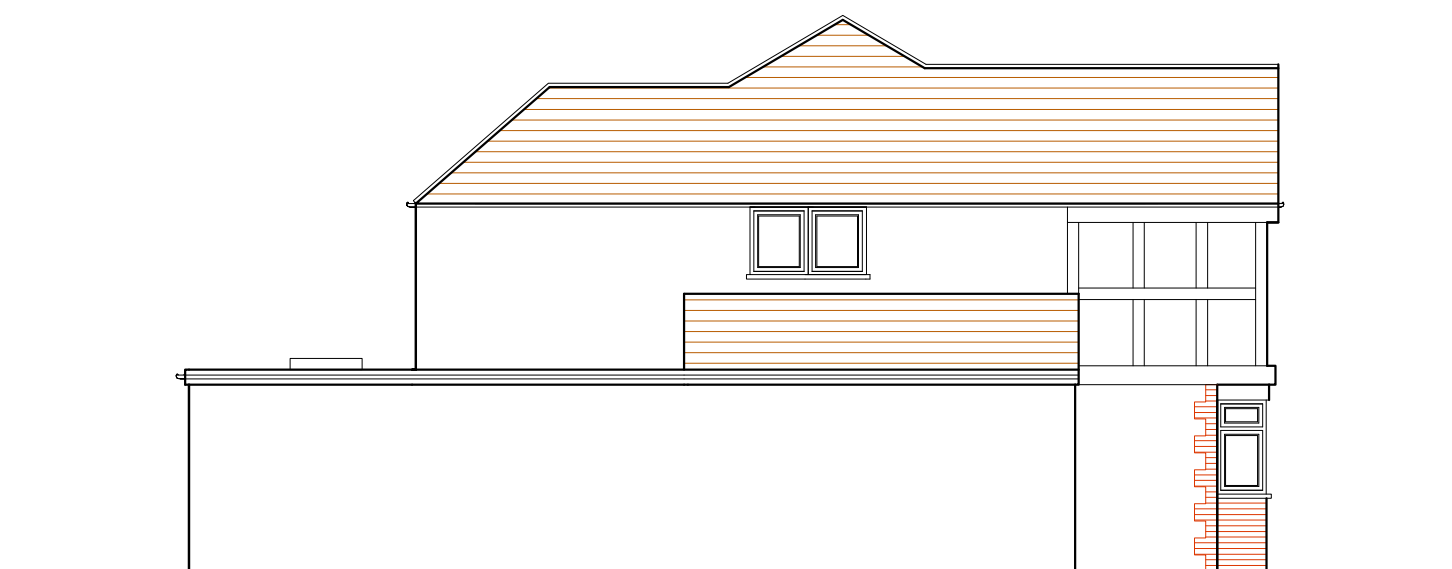


South Elevation



West Elevation



North Elevation

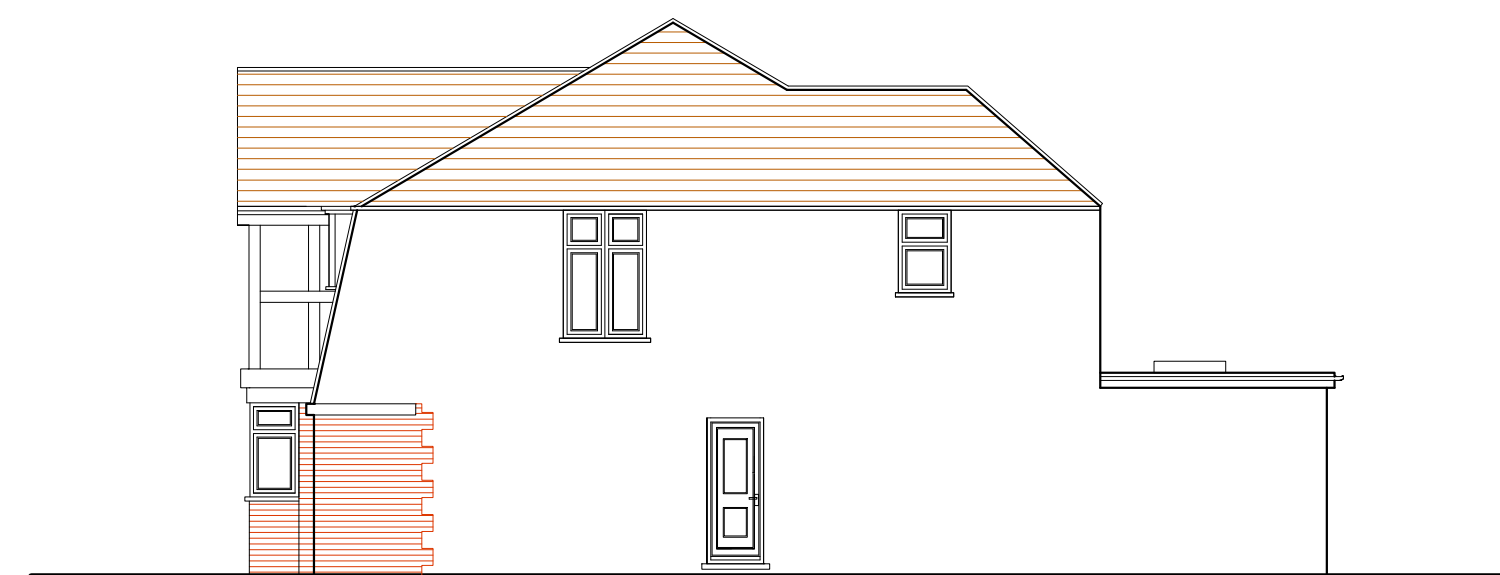

East Elevation

PROPOSED ELEVATIONS

60 Tudor Way, Uxbridge UB10 9AB

Scale Bar 1:100 @ A2
0 1 2 3 4 5 6 7 8 9 10 Metres



THE GILLETT MACLEOD PARTNERSHIP
Chartered Architects & Town Planning Consultants
1 High Road Old Eastcote Pinner Middlesex HA5 2EW tel. 0208 868 1333

Drg. No. 23/3572/07
Scale 1:100
Date 20/06/23
Drawn by KH

REVISION

© drawer