



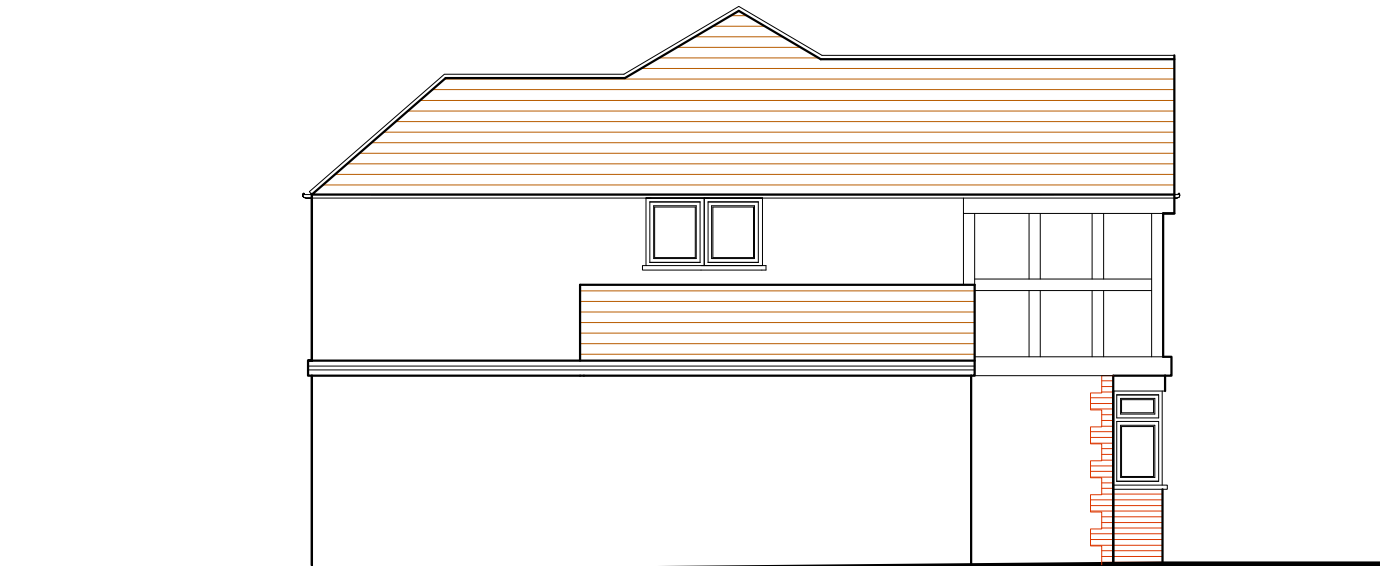

South Elevation

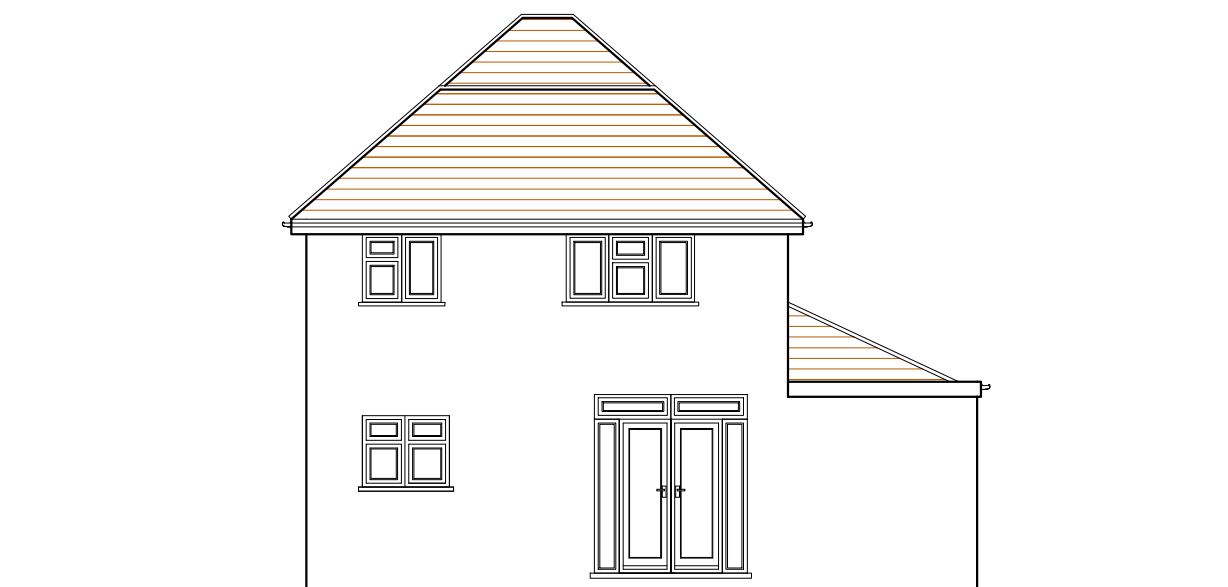

West Elevation



North Elevation



East Elevation

EXISTING ELEVATIONS

60 Tudor Way, Uxbridge UB10 9AB

Scale Bar 1:100 @ A2
0 1 2 3 4 5 6 7 8 9 10 Metres



THE GILLETT MACLEOD PARTNERSHIP
Chartered Architects & Town Planning Consultants
1 High Road Old Eastcote Pinner Middlesex HA5 2EW tel. 0208 868 1333

Drg. No. 23/3572/16
Scale 1:100
Date 08/02/24
Drawn by KH

REVISION

© drawer