


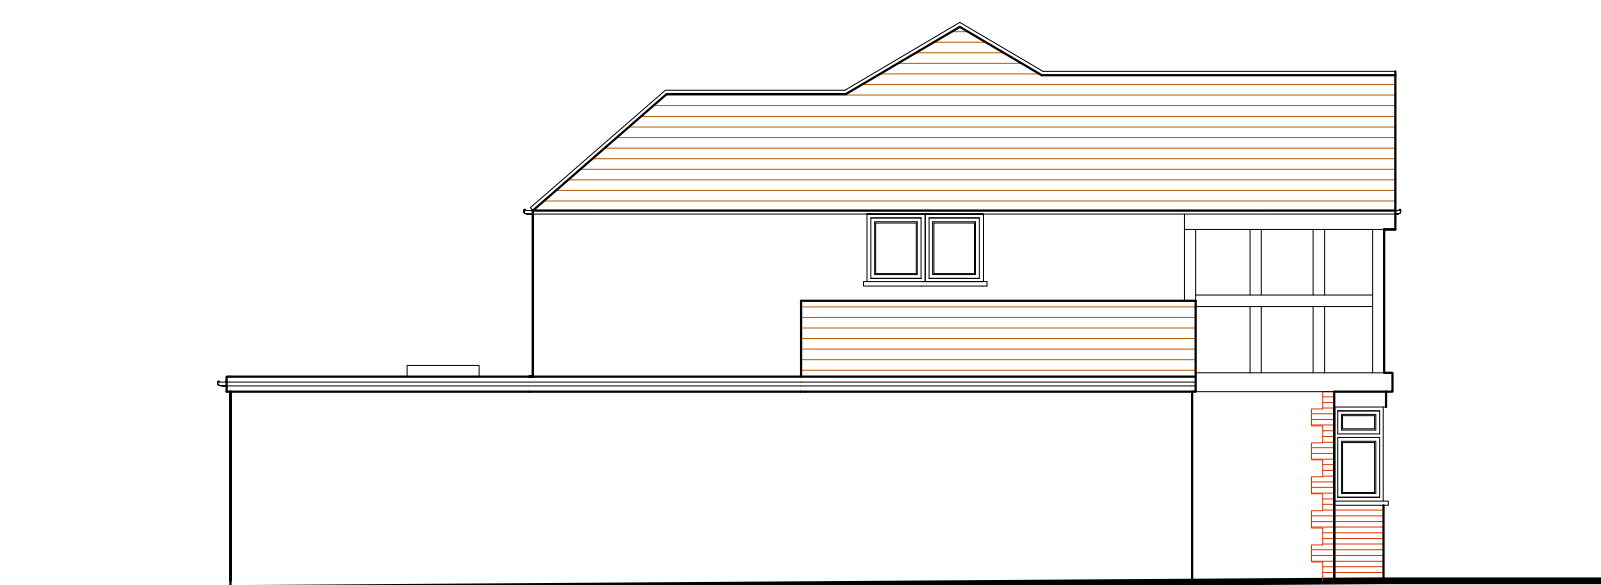

South Elevation



West Elevation




North Elevation



East Elevation

PROPOSED ELEVATIONS

60 Tudor Way, Uxbridge UB10 9AB

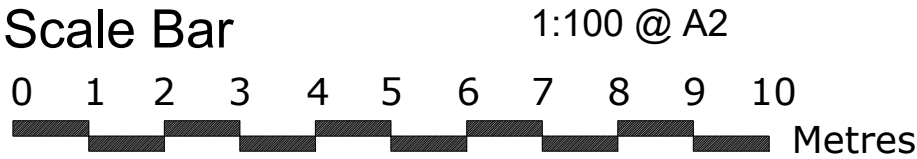

THE GILLETT MACLEOD PARTNERSHIP
Chartered Architects & Town Planning Consultants
1 High Road Old Eastcote Pinner Middlesex HA5 2EW tel. 0208 868 1333

Drg. No. 23/3572/17
Scale 1:100
Date 08/02/24
Drawn by KH

REVISION	
(C)	drawer