

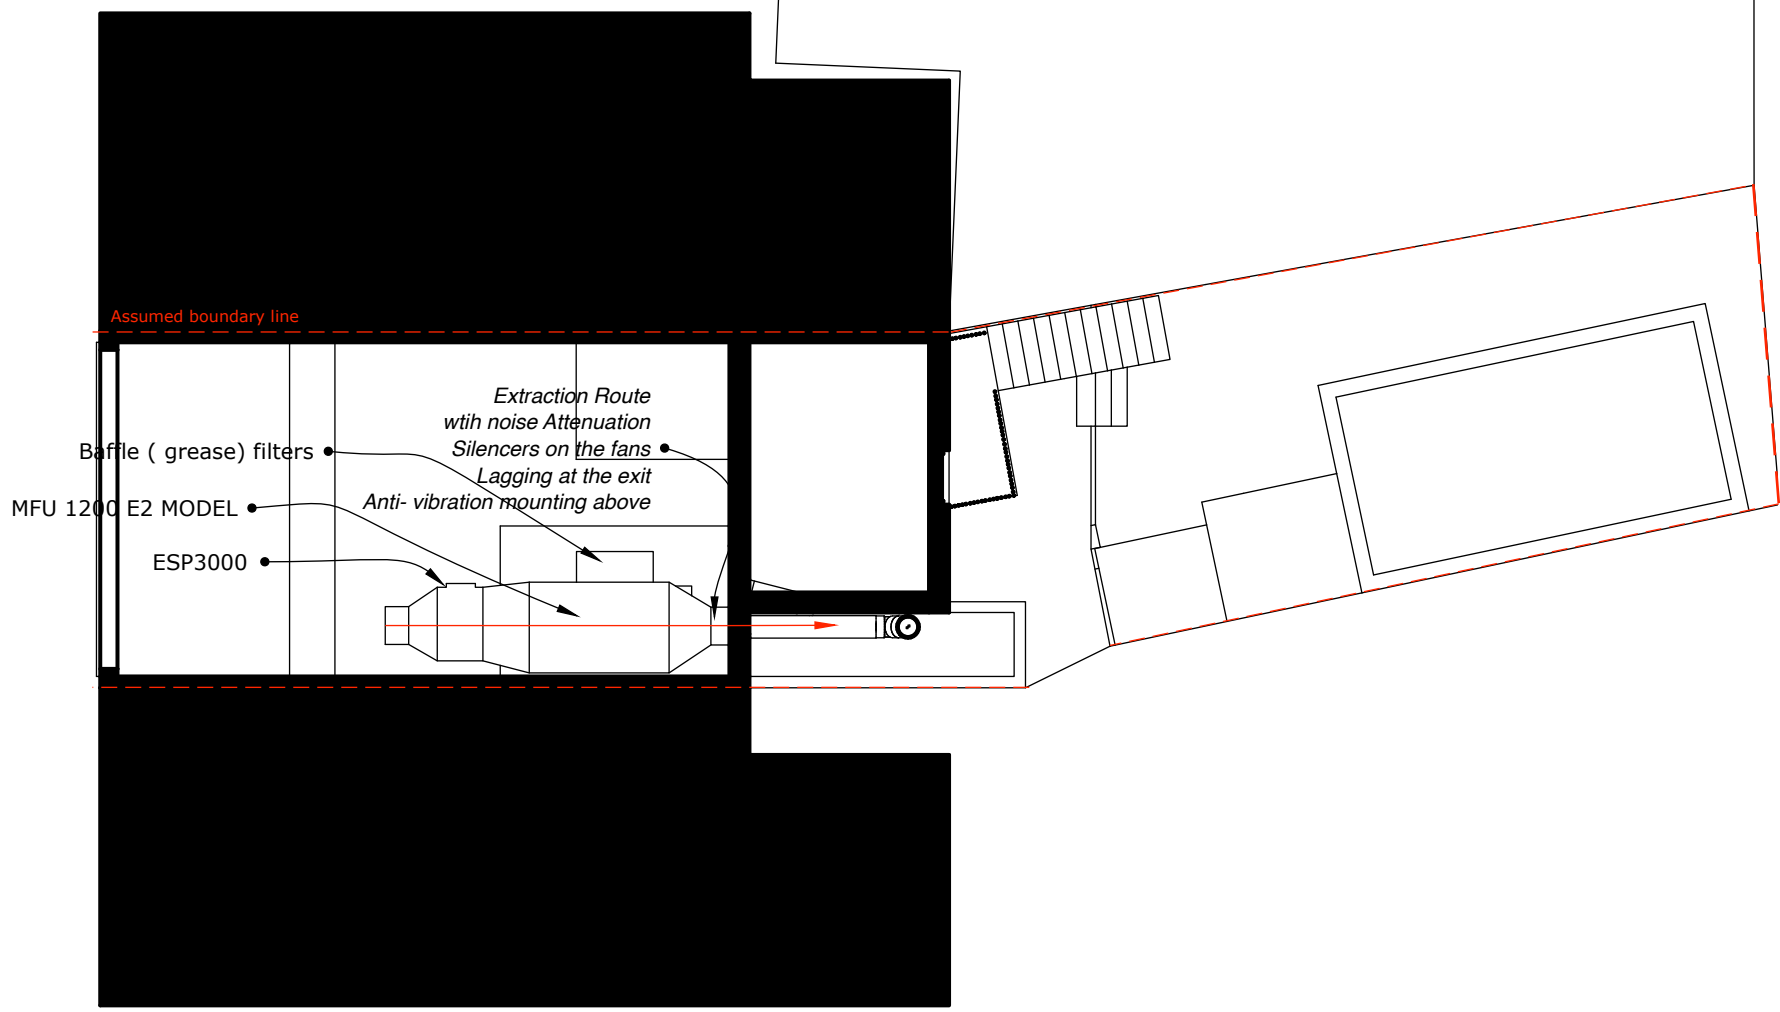
 


Proposed Extraction system details

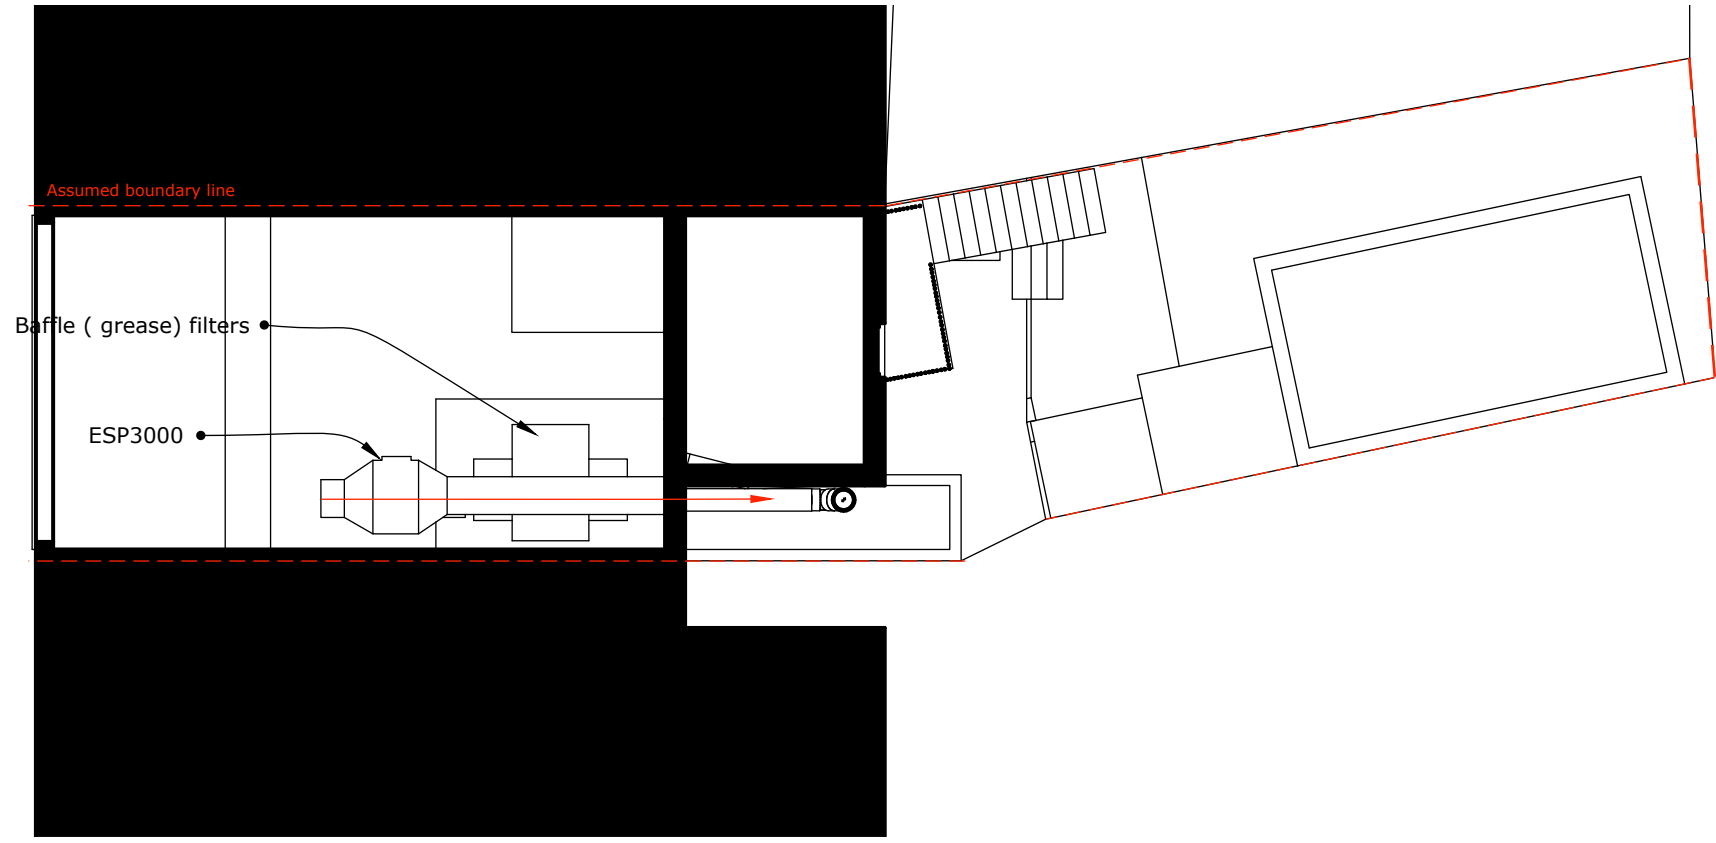

Existing Extraction system details

 

Author

Masih Taher
Made by Masih Ltd
Harrington House
Milton Road, UB10 8PU
London
Info@madebymasih.com
Phone 07383458926
WhatsApp 07383458926

Client Details

Mr. Jabir
Date : December 2, 2024




PROJECT
106 Cowley Rd, Uxbridge UB8 2LX
Change of use from Fish & Chip shop to Sui generis (hot food pizza takeaway)

Scale 1:100 A3

Main level
Existing Floor plans

**Proposed
Air intake vents and placement**

1:100@A3

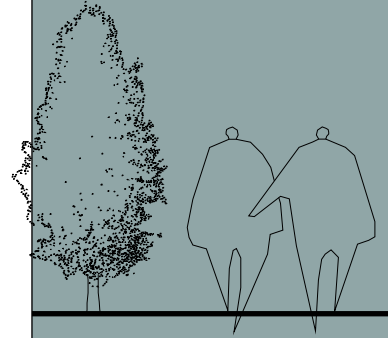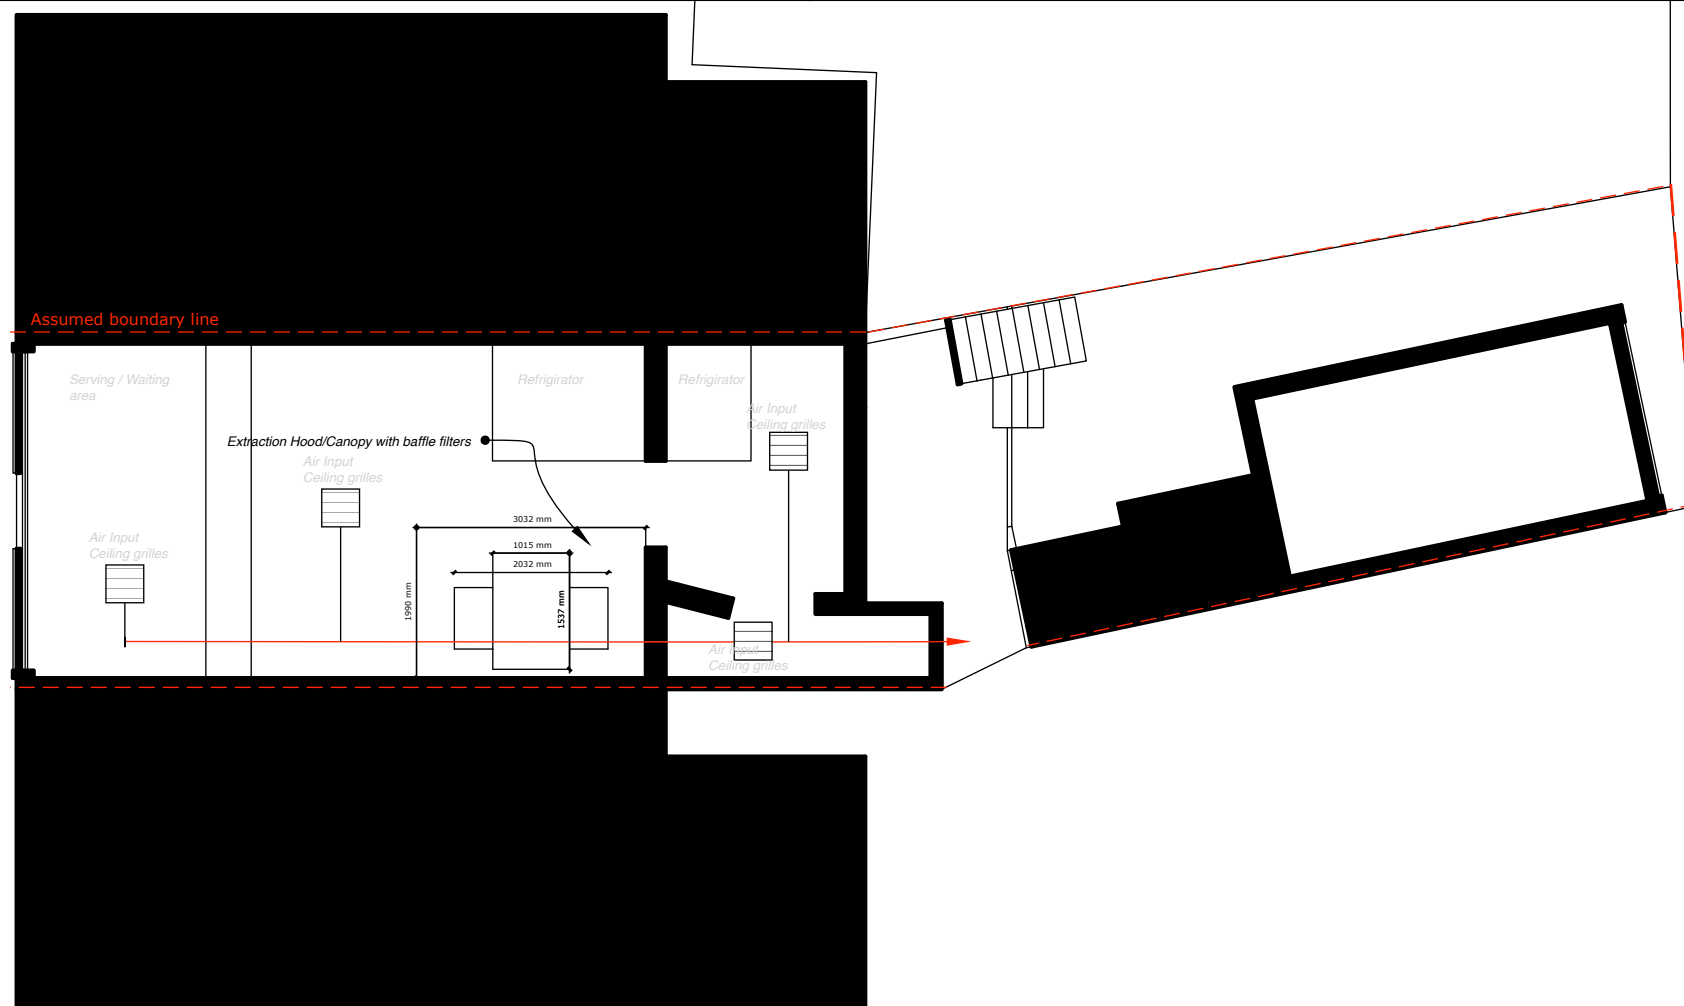 

Author

Masih Taher
Made by Masih Ltd
Harrington House
Milton Road, UB10 8PU
London
Info@madebymasih.com
Phone 07383458926
WhatsApp 07383458926

Client Details

Mr. Jabir
Date : December 2, 2024


PROJECT
106 Cowley Rd, Uxbridge UB8 2LX
**Change of use from Fish &
Chip shop to Sui genesis (hot
food takeaway)**

Scale 1:100 A3


Main level
Existing Floor plans

**Proposed
Front elevation with new signage**

1:100@A3

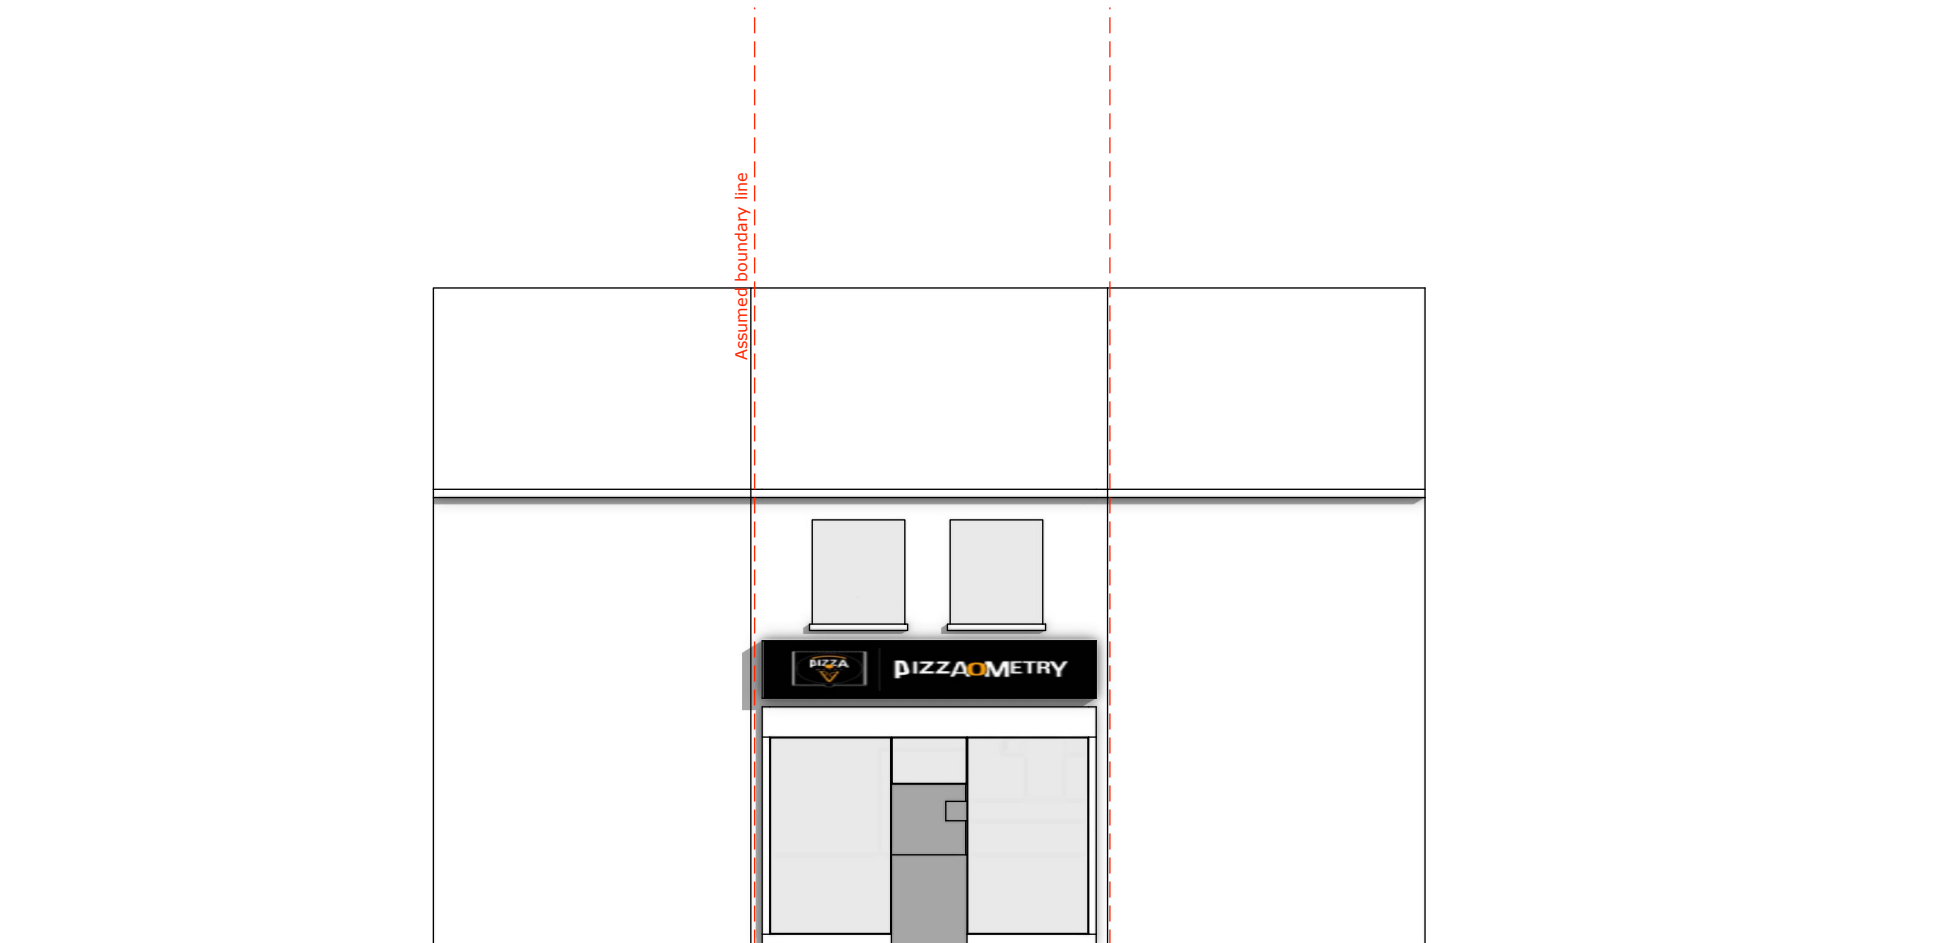

MBM
MADEBYMASIH

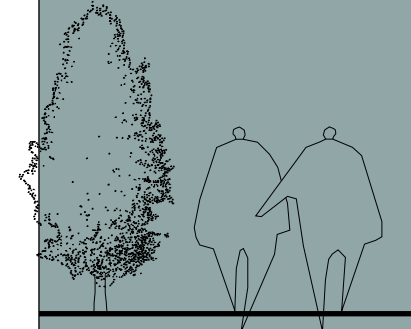

Author

Masih Taher

Made by Masih Ltd
Harrington House
Milton Road, UB10 8PU
London
Info@madebymasih.com
Phone 07383458926
WhatsApp 07383458926

Client Details

Mr. Jabir

Date : December 2, 2024

PROJECT

106 Cowley Rd, Uxbridge UB8 2LX

**Change of use from Fish &
Chip shop to Sui genesis (hot
food takeaway)**

Scale

1:100 A3

Main level
Existing Floor plans



A3.03

Existing Roof plan

1:100@A3



(No alterations)

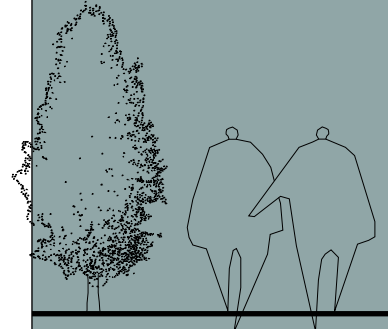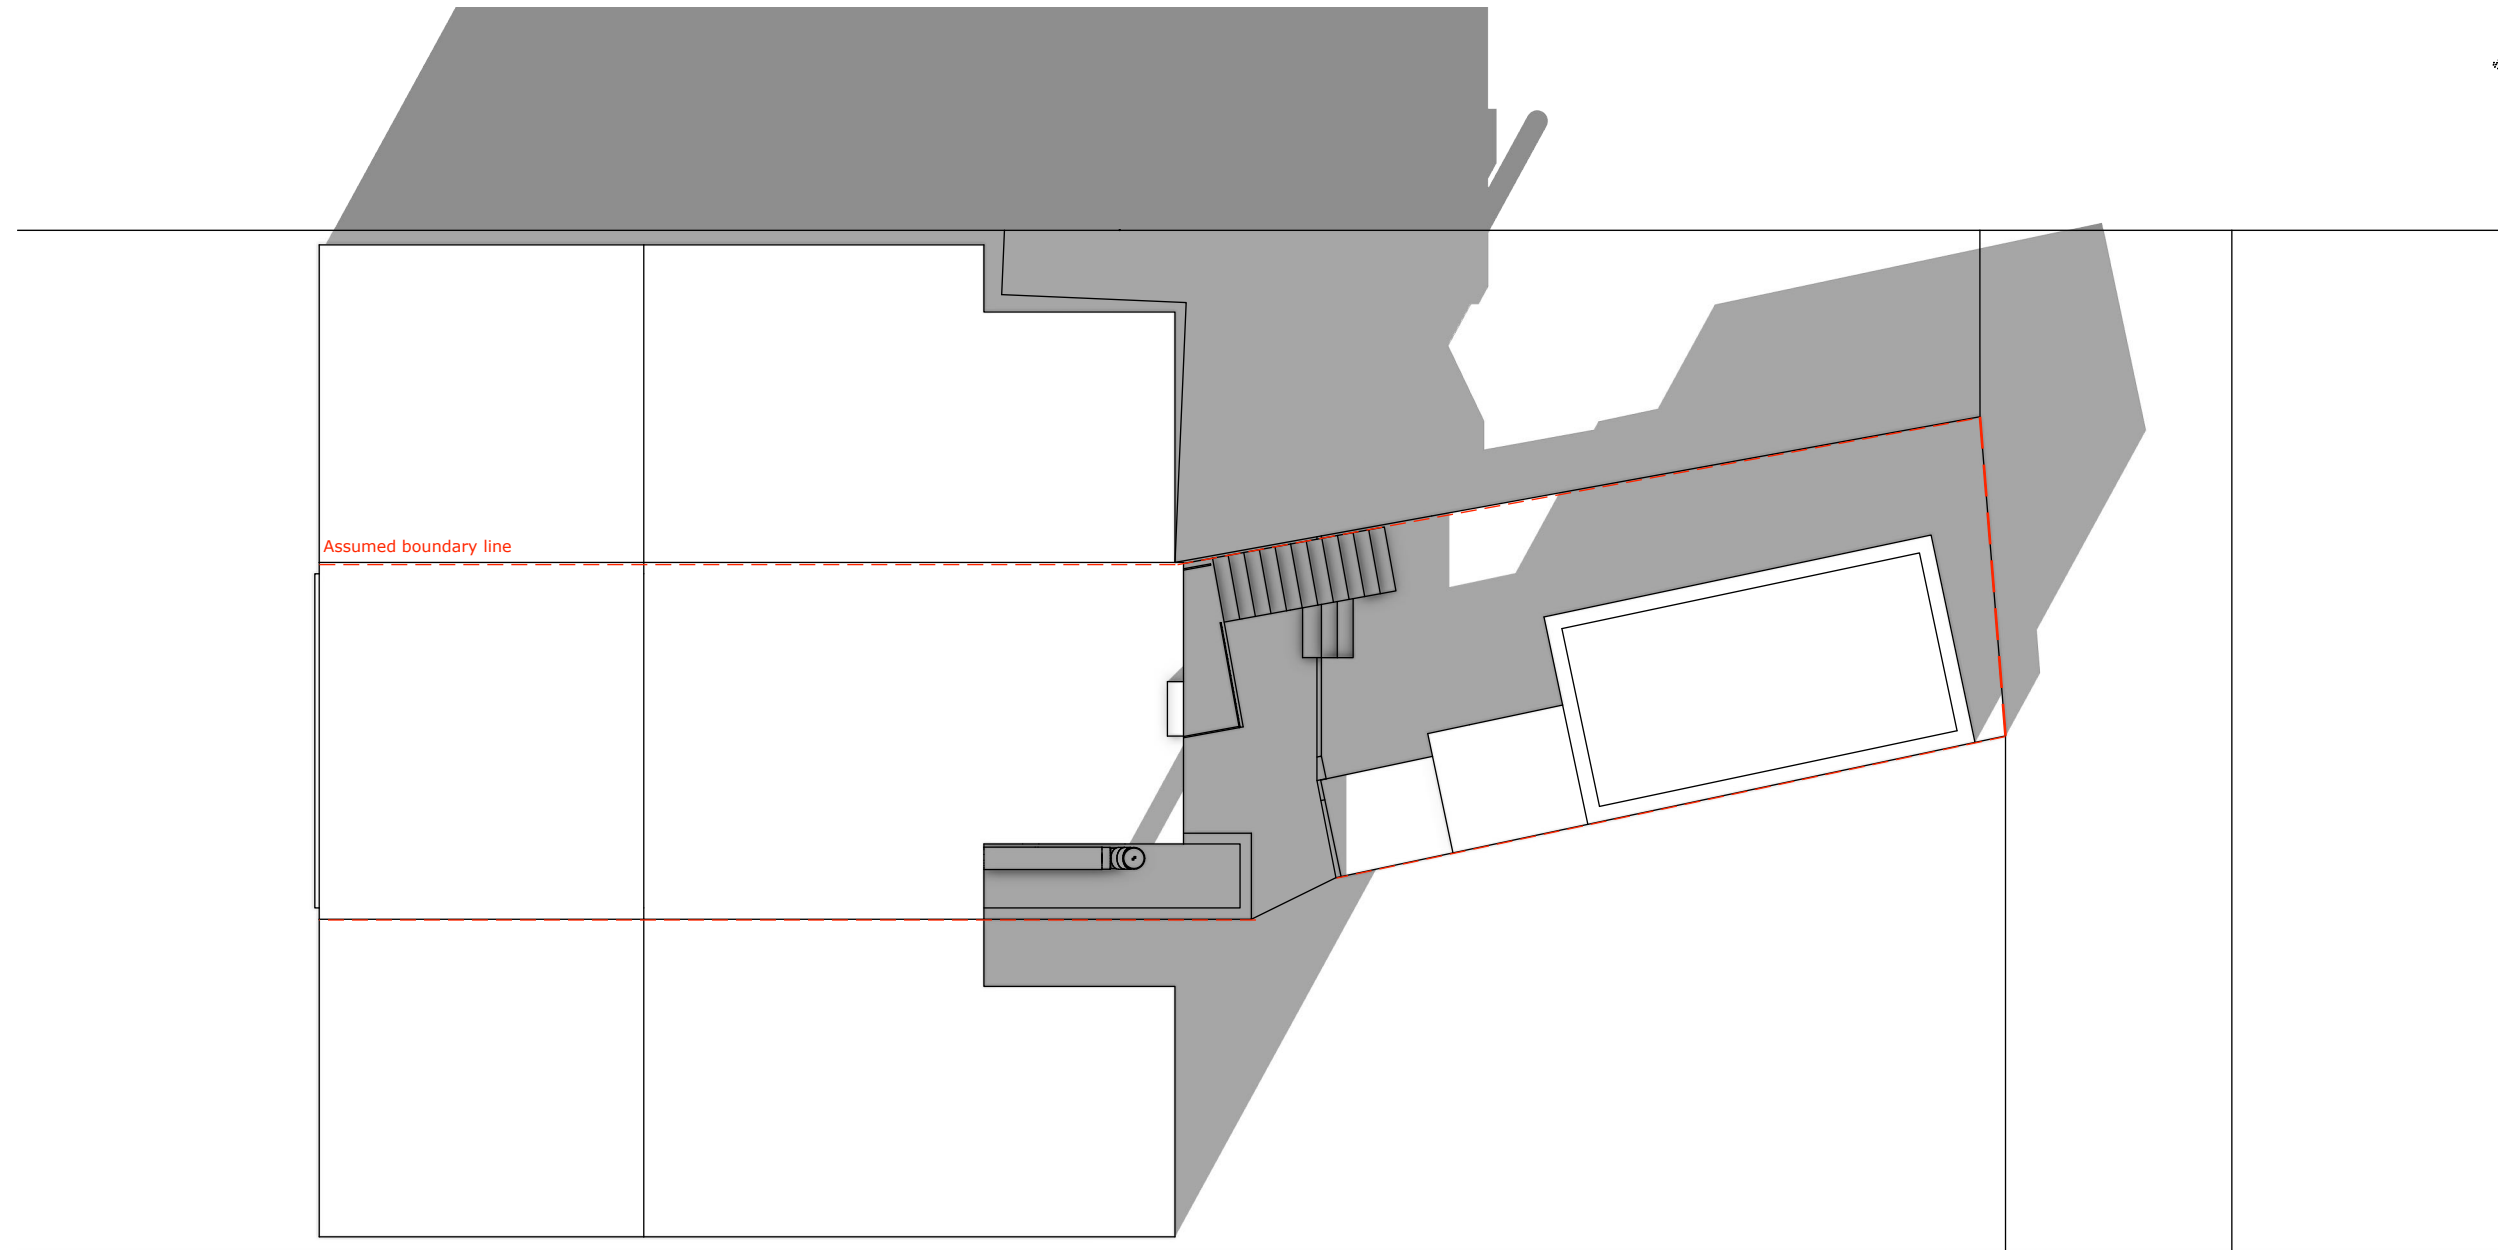

Author

Masih Taher

Made by Masih Ltd
Harrington House
Milton Road, UB10 8PU
London
Info@madebymasih.com
Phone 07383458926
WhatsApp 07383458926

Client Details

Mr. Jabir

Date : December 2, 2024

PROJECT

106 Cowley Rd, Uxbridge UB8 2LX

**Change of use from Fish &
Chip shop to Sui genesis (hot
food takeaway)**

Scale

1:100 A3


Main level
Existing Floor plans

Existing Rear elevation


1:100@A3



(No alterations)

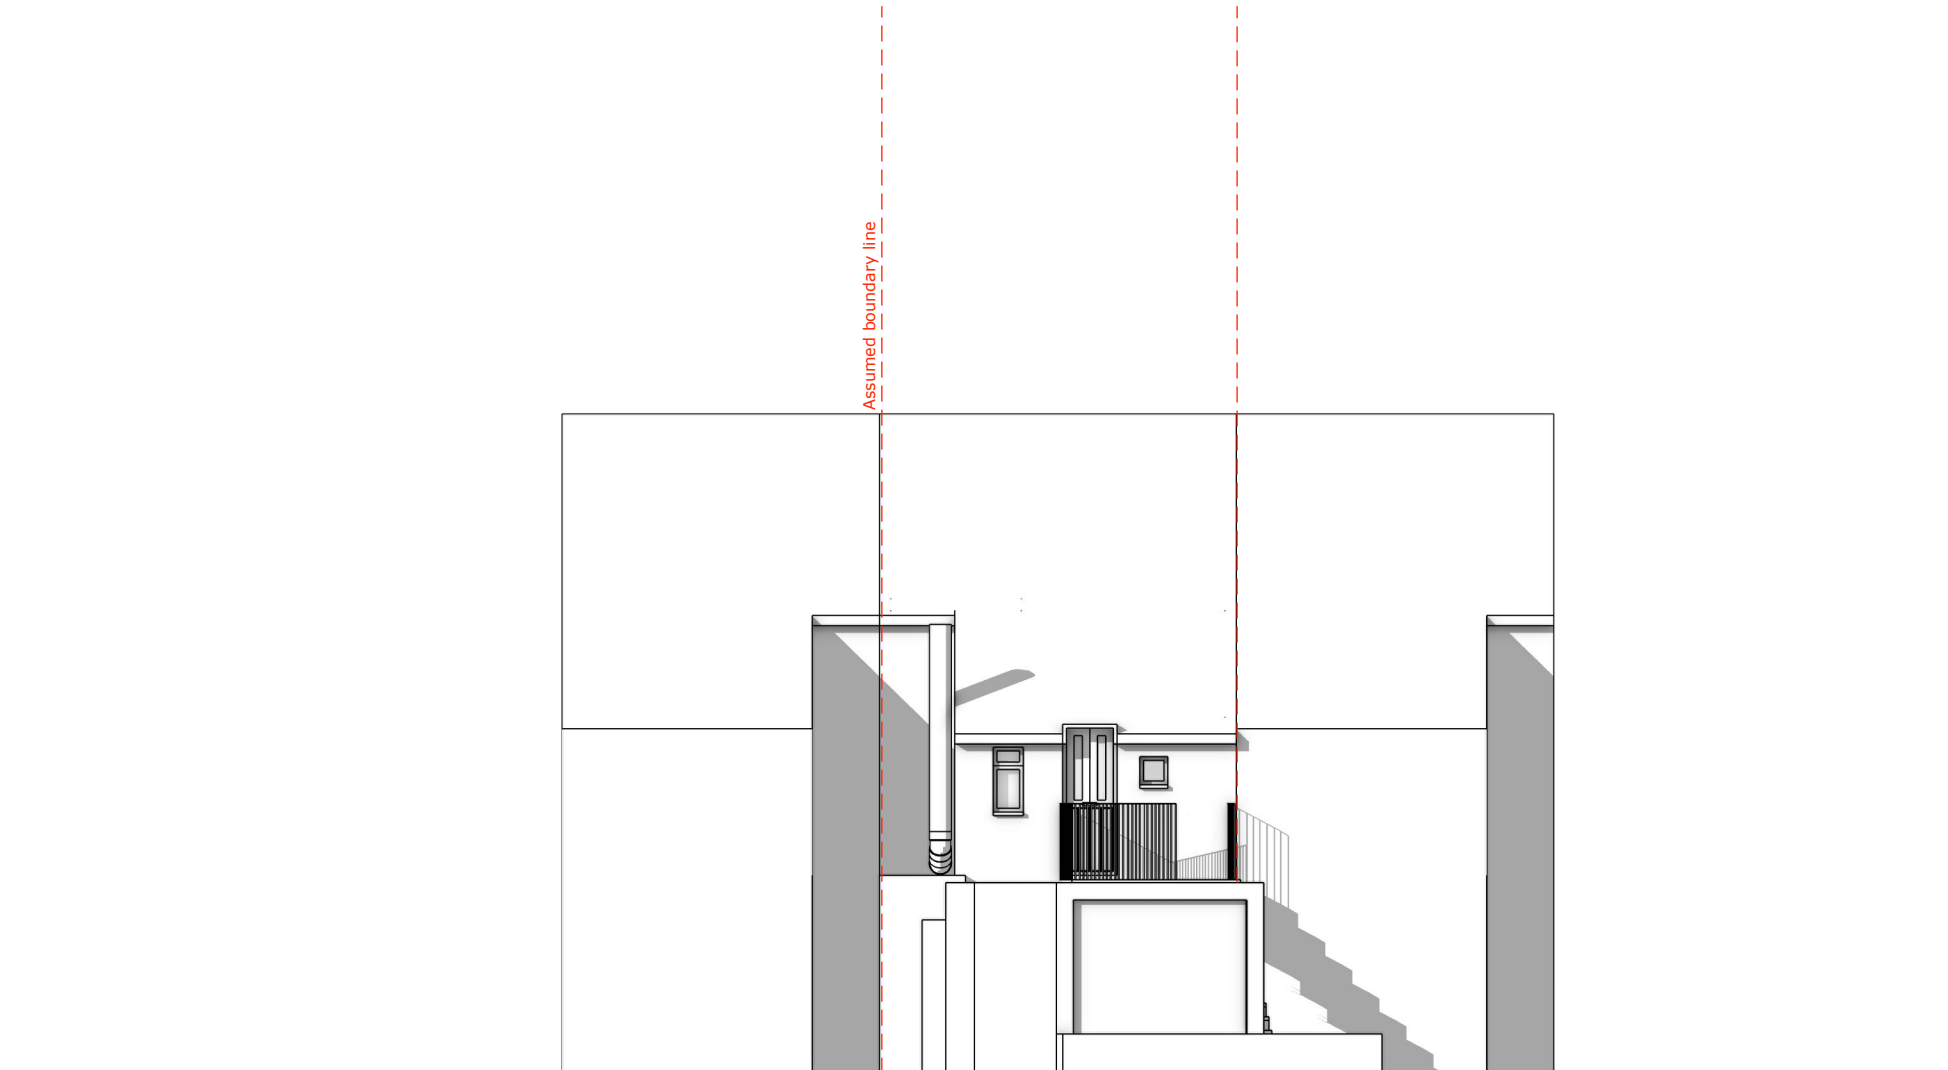

MBM
MADEBYMASIH

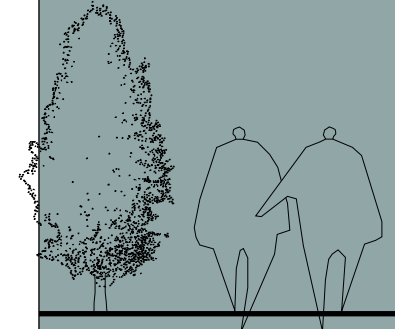

Author

Masih Taher

Made by Masih Ltd
Harrington House
Milton Road, UB10 8PU
London
Info@madebymasih.com
Phone 07383458926
WhatsApp 07383458926

Client Details

Mr. Jabir

Date : December 2, 2024

PROJECT

106 Cowley Rd, Uxbridge UB8 2LX


**Change of use from Fish &
Chip shop to Sui genesis (hot
food takeaway)**

Scale

1:100 A3

Main level
Existing Floor plans

A3.05

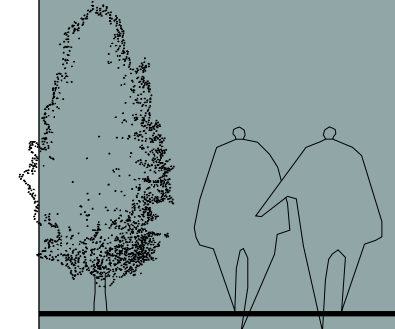

Author

Masih Taher

Made by Masih Ltd
Harrington House
Milton Road, UB10 8PU
London
Info@madebymasih.com
Phone 07383458926
WhatsApp 07383458926

Client Details

Mr. Jabir

Date : December 2, 2024

PROJECT

106 Cowley Rd, Uxbridge UB8 2LX

Change of use from Fish &
Chip shop to Sui genesis (hot
food takeaway)


Scale 1:100 A3

Main level
Existing Floor plans


A3.06


North facing Existing side elevation

1:100@A3

 

(No alterations)

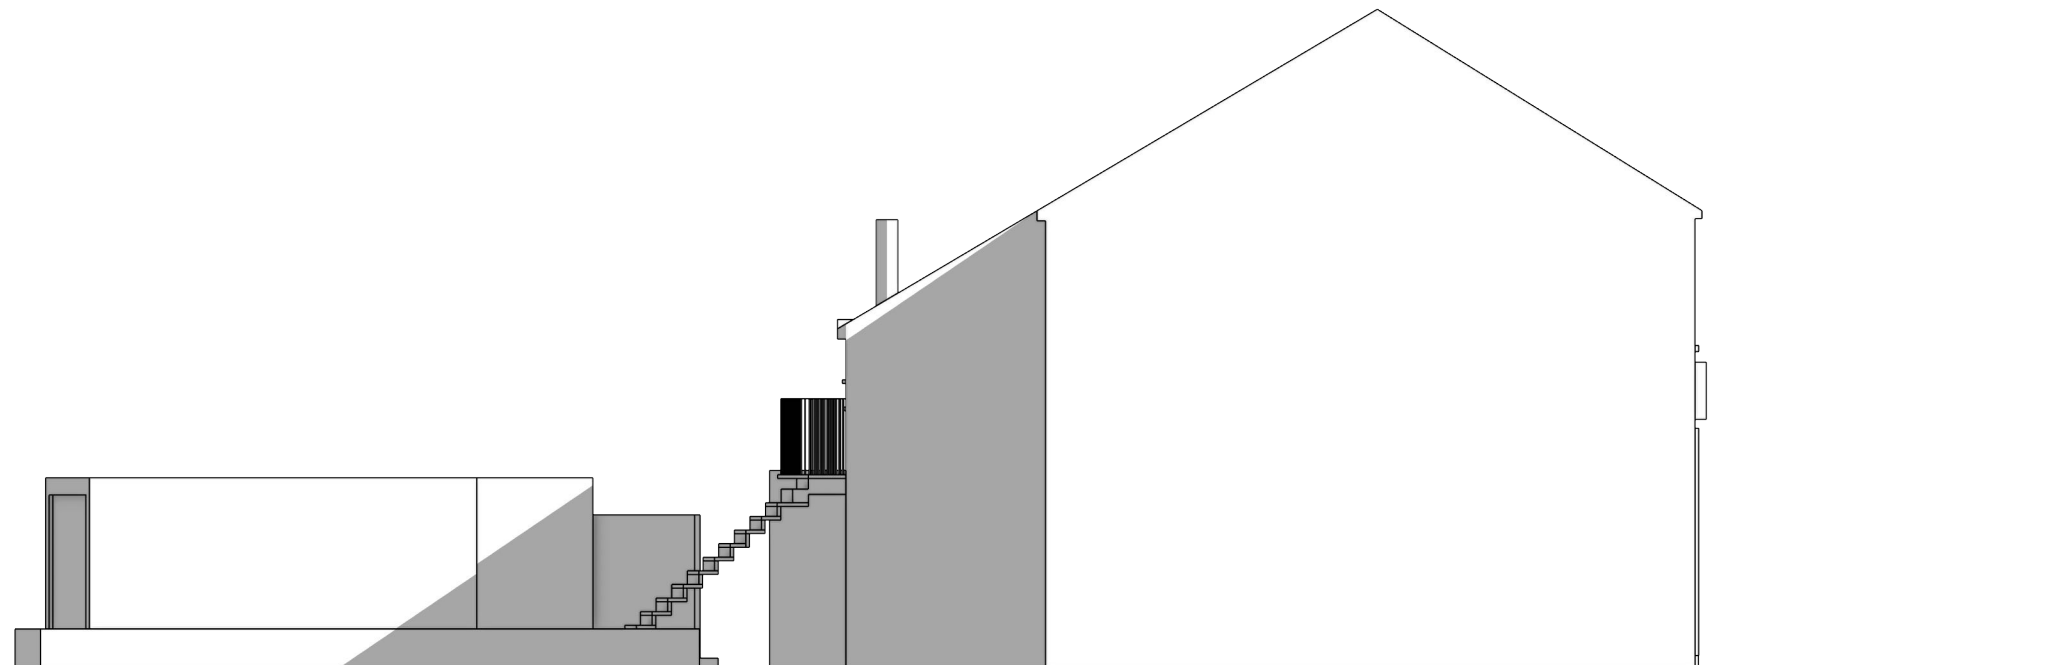

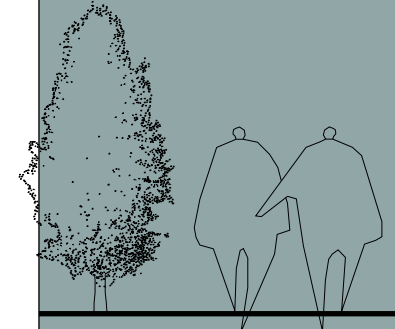

Author

Masih Taher

Made by Masih Ltd
Harrington House
Milton Road, UB10 8PU
London
Info@madebymasih.com
Phone 07383458926
WhatsApp 07383458926

Client Details

Mr. Jabir

Date : December 2, 2024

PROJECT

106 Cowley Rd, Uxbridge UB8 2LX

Change of use from Fish &
Chip shop to Sui genesis (hot
food takeaway)

Scale


1:100 A3

Main level
Existing Floor plans

A3.07

South facing Existing side elevation

1:100@A3

 

(No alterations)

