




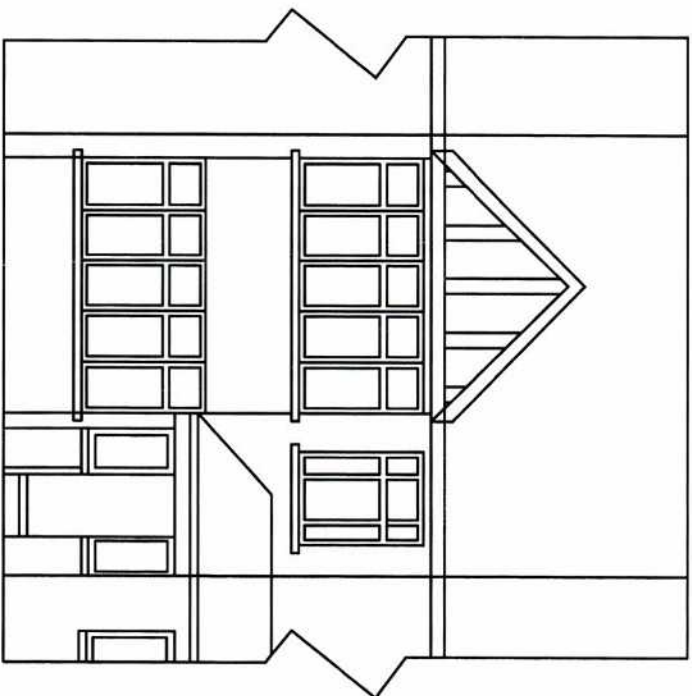


EXISTING FRONT ELEVATION

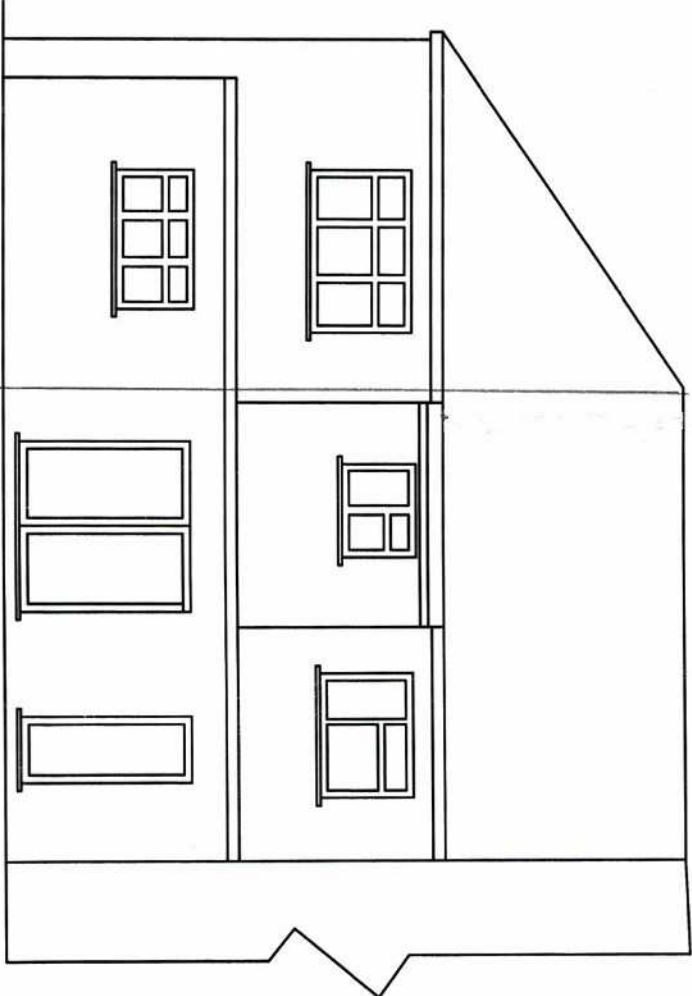

EXISTING REAR ELEVATION

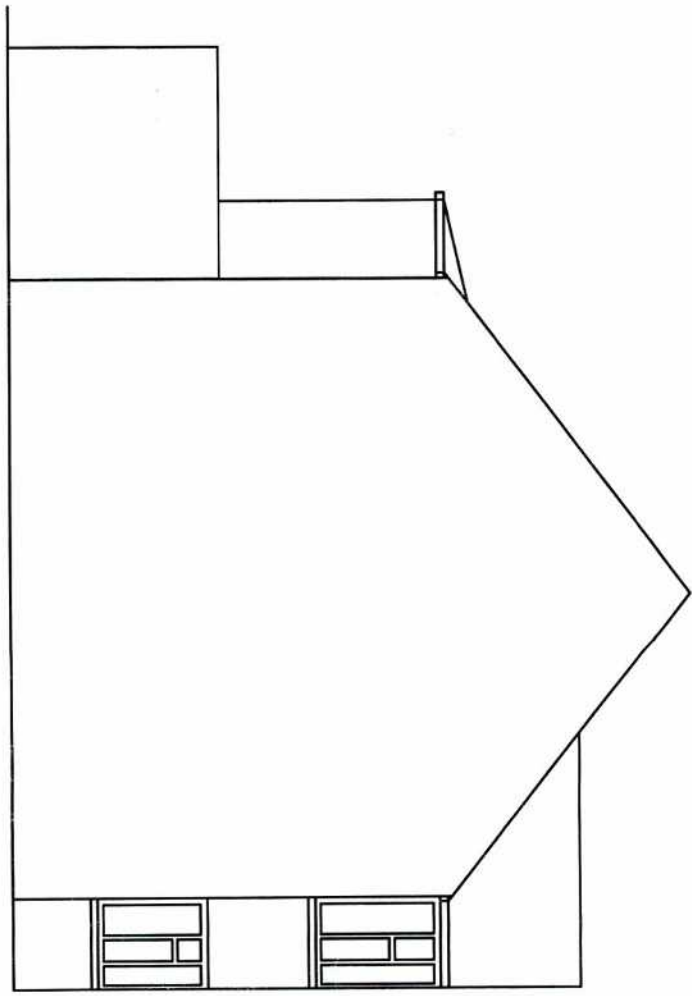

EXISTING SIDE ELEVATION (FROM
NO. 332)

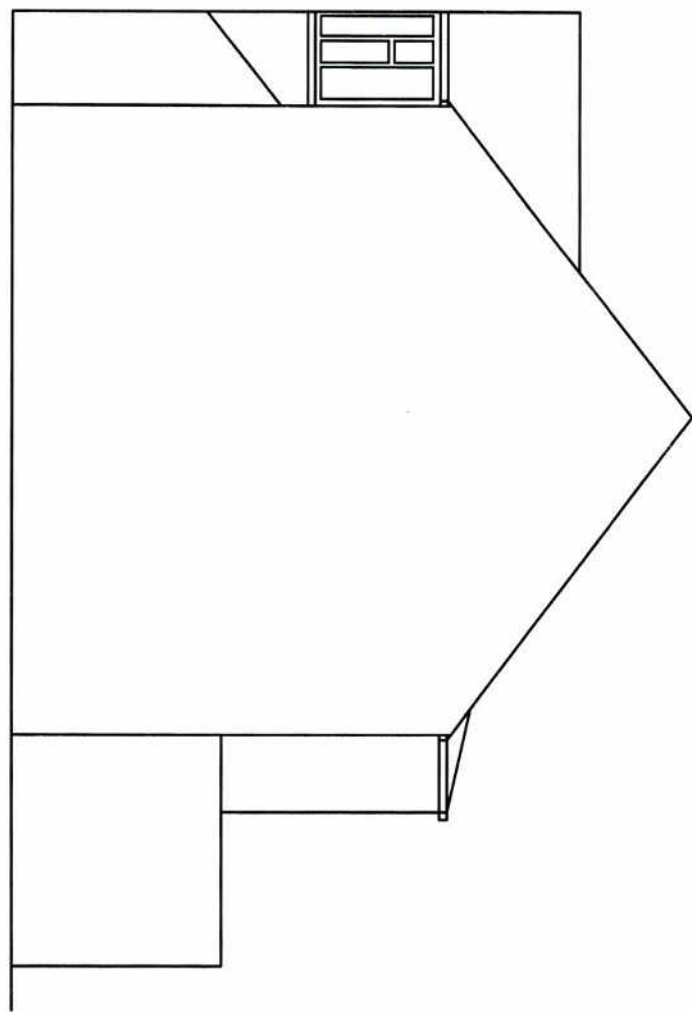

EXISTING SIDE ELEVATION (FROM
NO. 330B)




PROPOSED LOFT CONVERSION AT 330 VICTORIA ROAD, RUISLIP

Chani Sira
Building Designs
Mob: 07930146381


SCALE 1:100

Date: MAY 2019


DRG No: HS/330/01

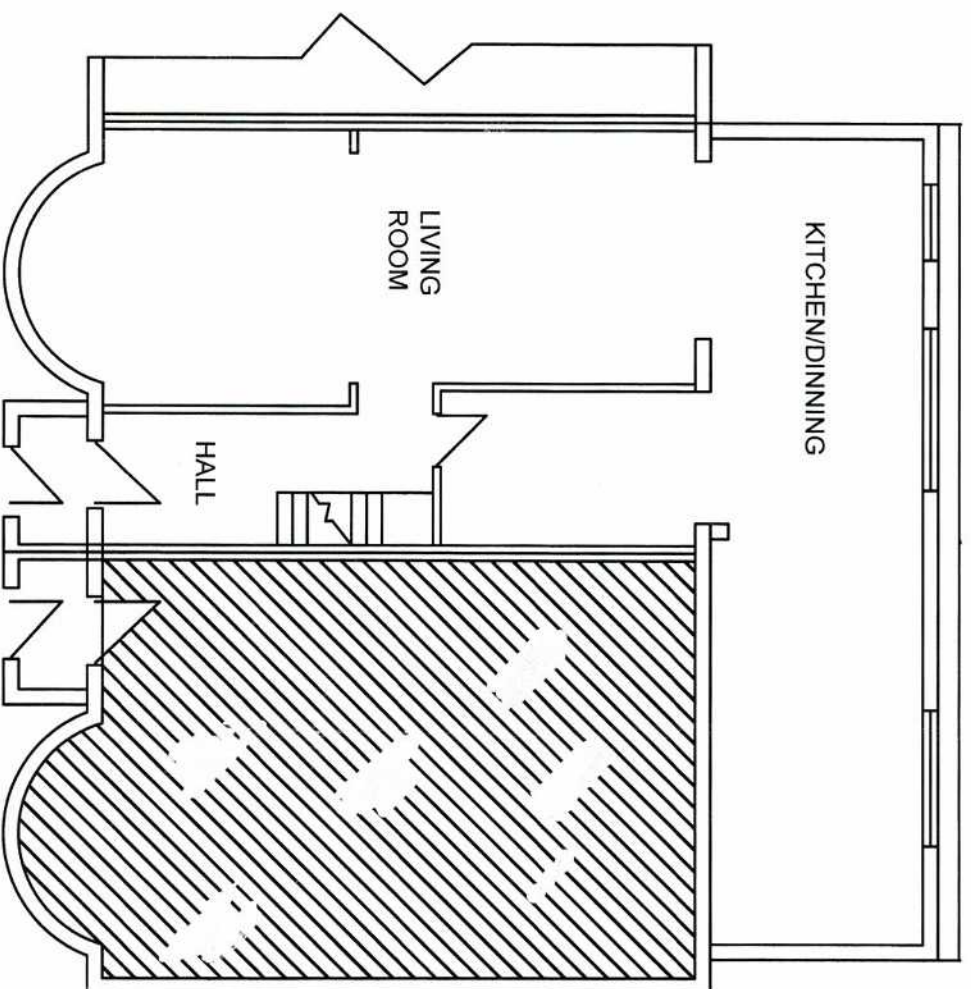

EXISTING GROUND FLOOR

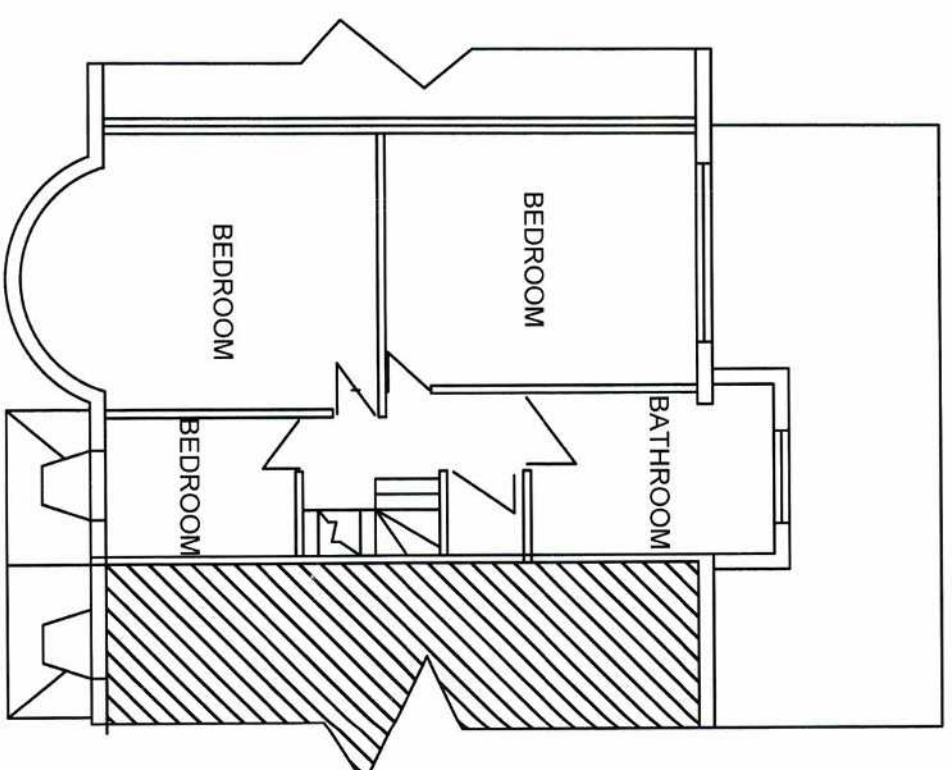

EXISTING FIRST FLOOR

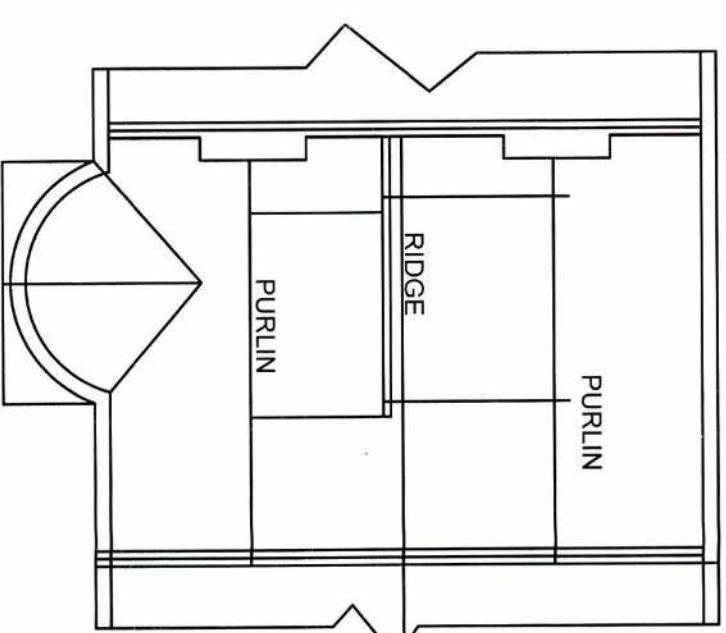

EXISTING ROOF



1:100 @ A3

PROPOSED LOFT CONVERSION AT 330 VICTORIA ROAD, RUISLIP




Chani Sira
Building Designs
Mob: 07930146381

SCALE 1:100

Date:

MAY 2019

DRG No: HS/330/02

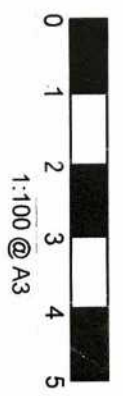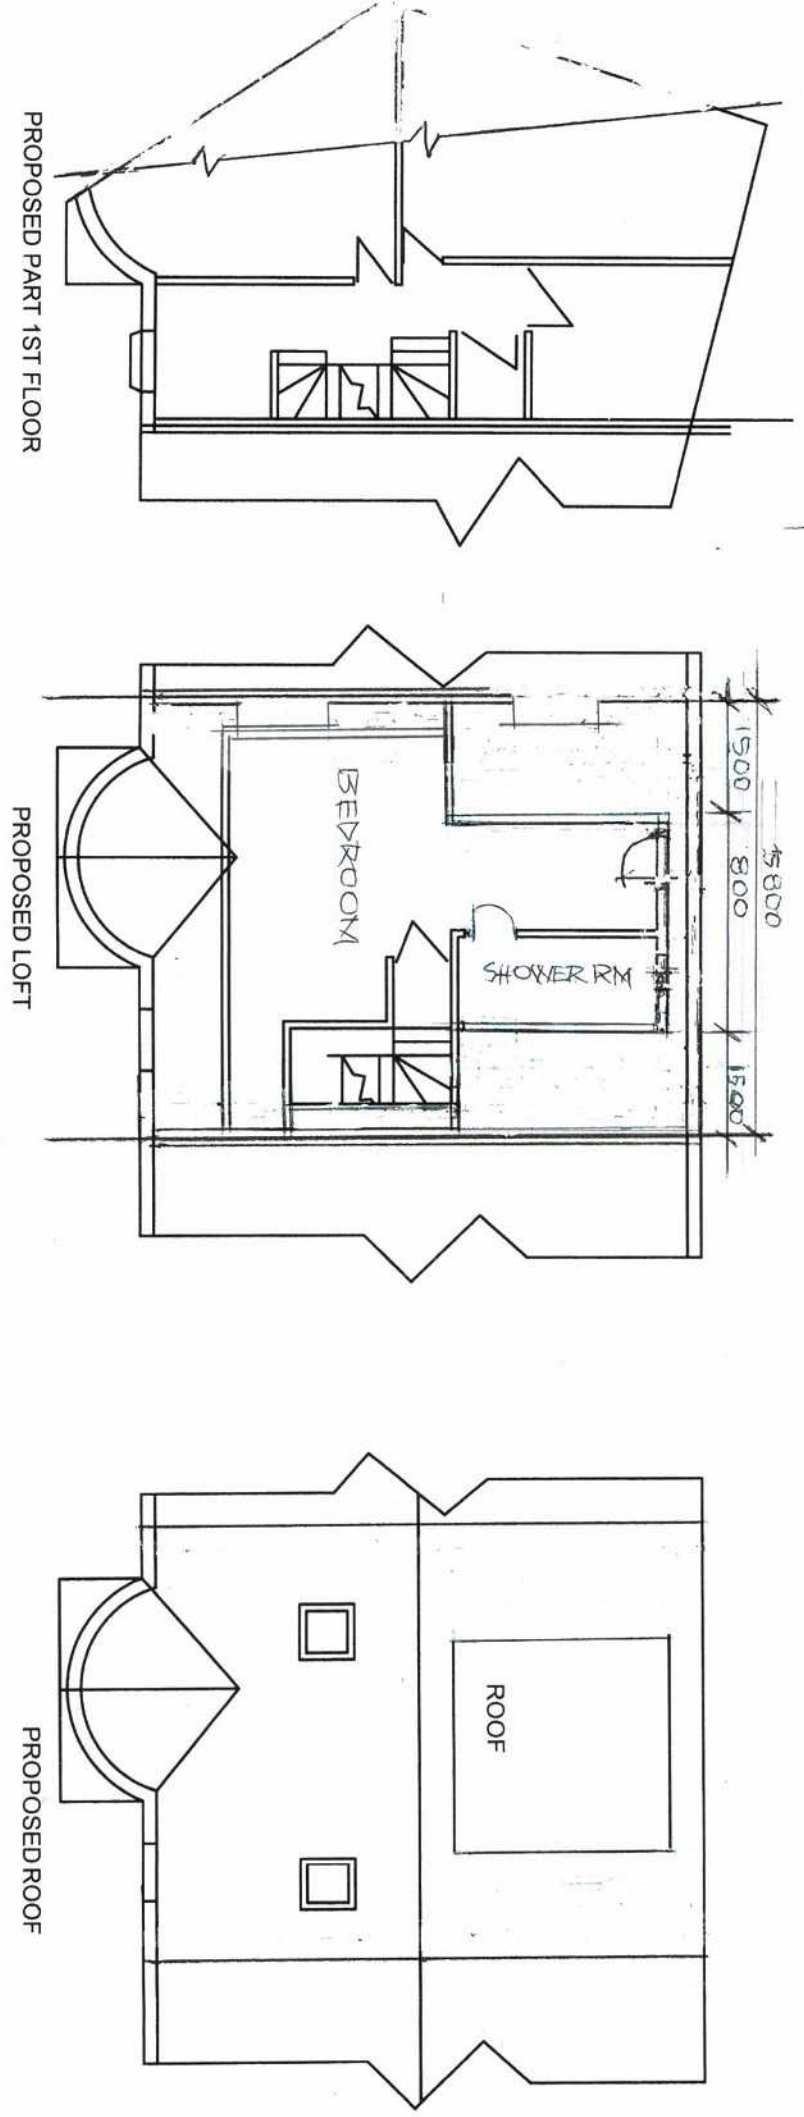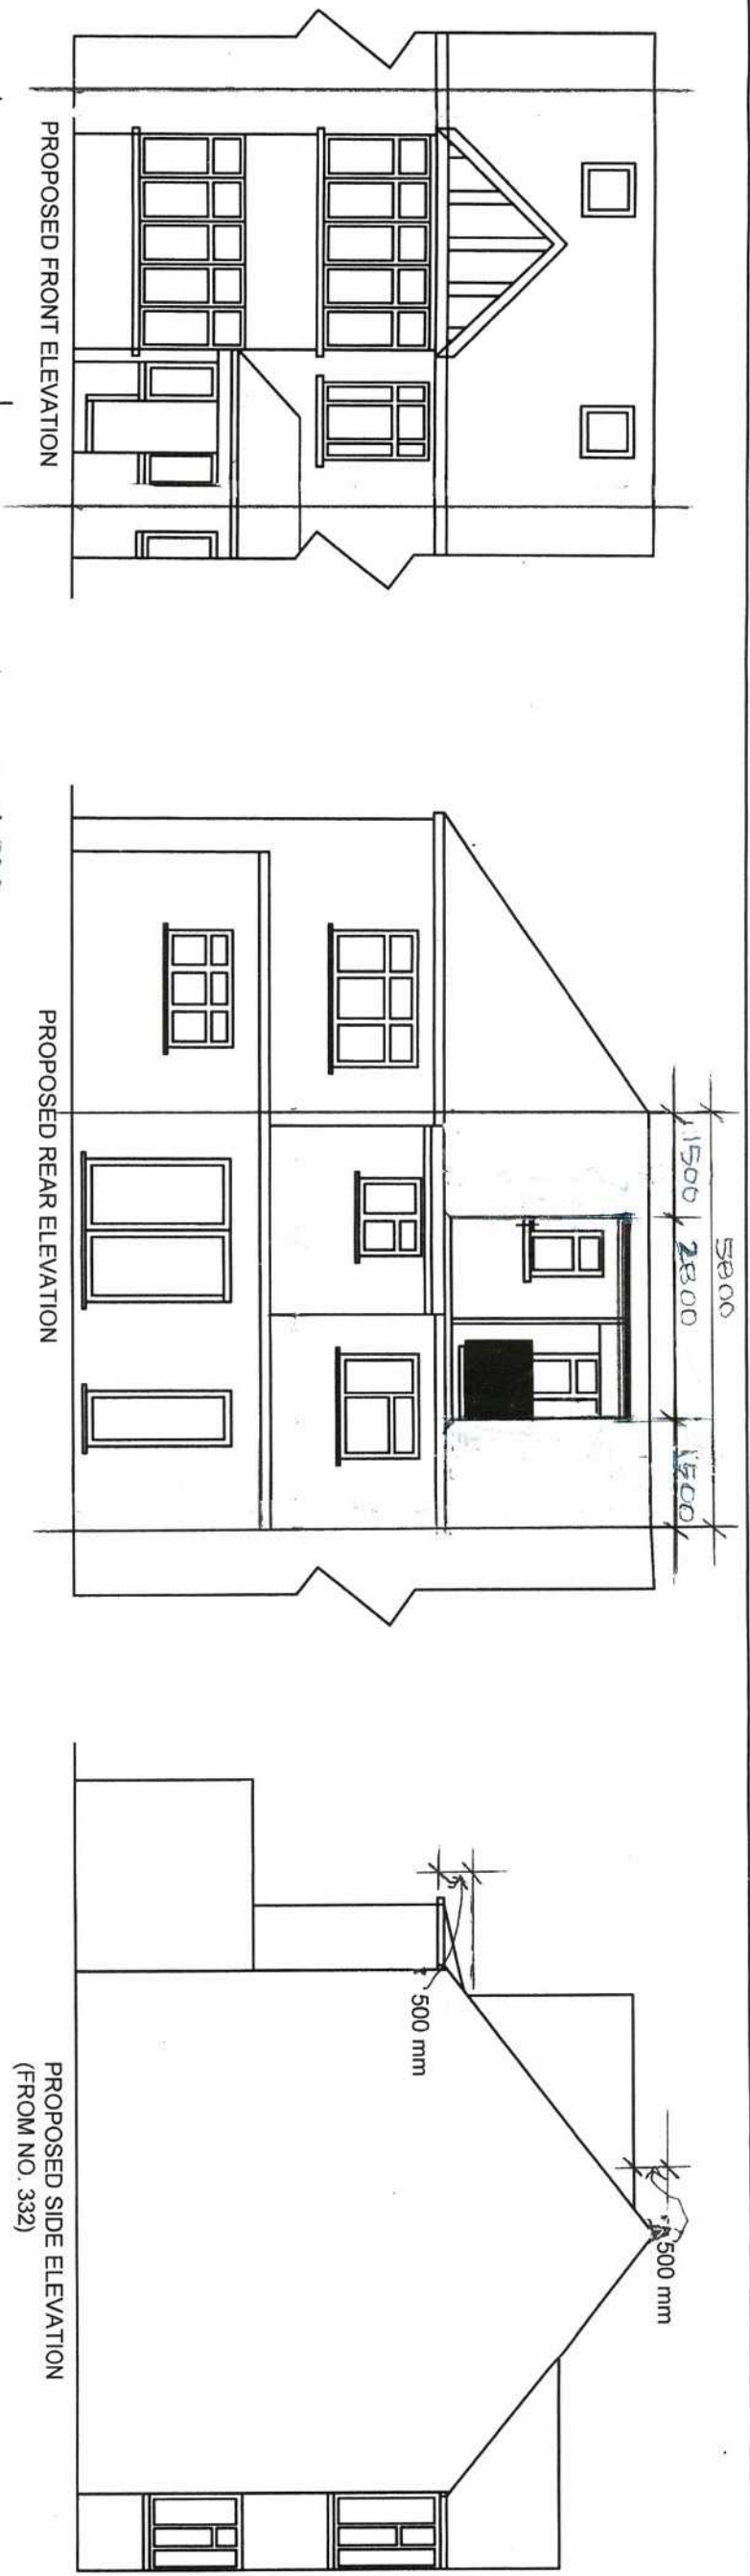

PROPOSED LOFT CONVERSION AT 330 VICTORIA ROAD, RUISLIP		Chanl Sira Building Designs Mob: 07930146381		SCALE 1:100	Date: MAY 2019
DRG No.: HS/330/03					