

OTHER SIDE ELEVATION

0 1 2 3 4 5  
1:100 ② A4

LOFT CONVERSION AT 330 VICTORIA ROAD, RUSHMORE


scale: 1:100 DATE: FEB '20  
DRG No H5/330/04




PROPOSED FRONT ELEVATION




PROPOSED REAR ELEVATION

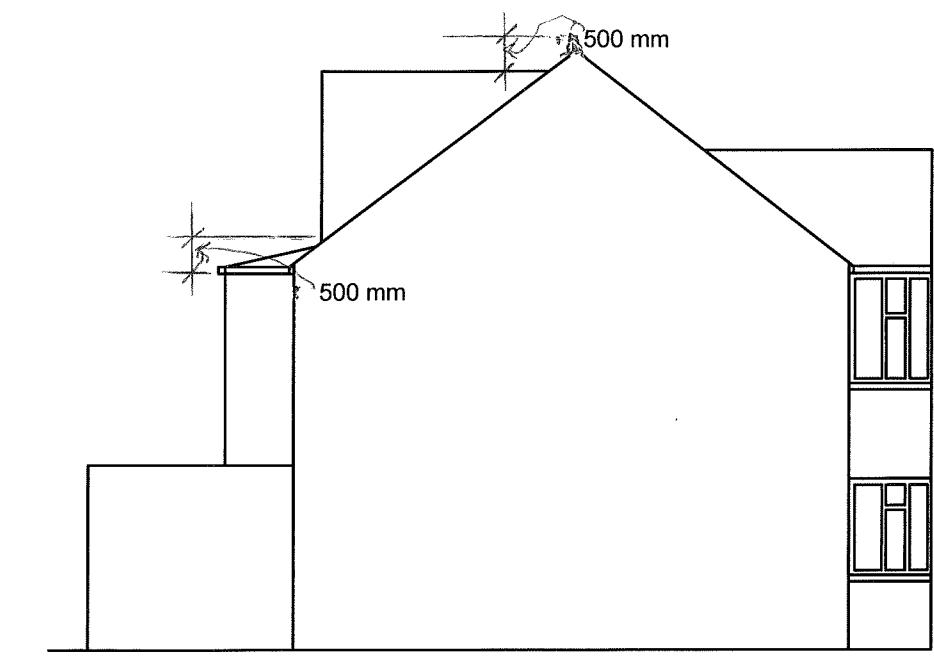


PROPOSED SIDE ELEVATION  
(FROM NO. 332)

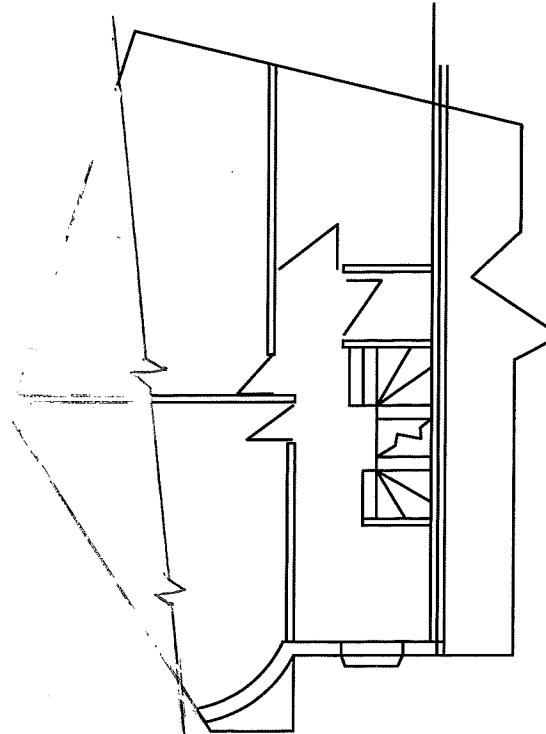

PROPOSED PART 1ST FLOOR

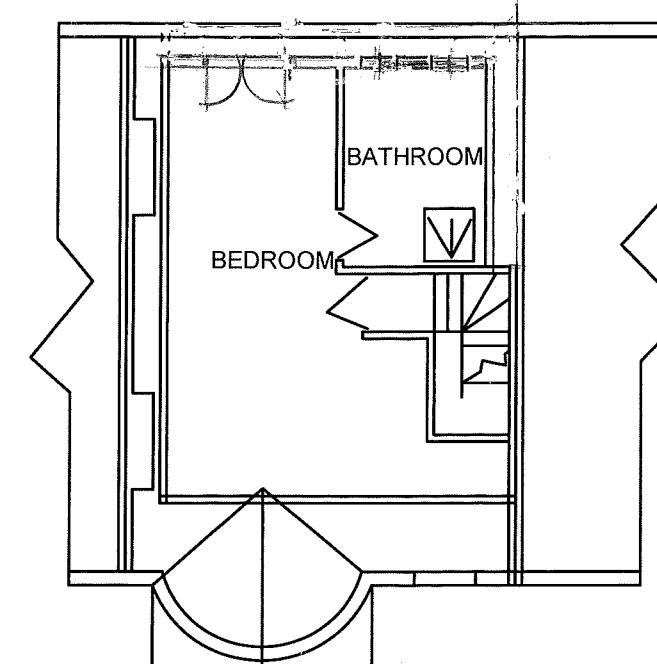

PROPOSED LOFT

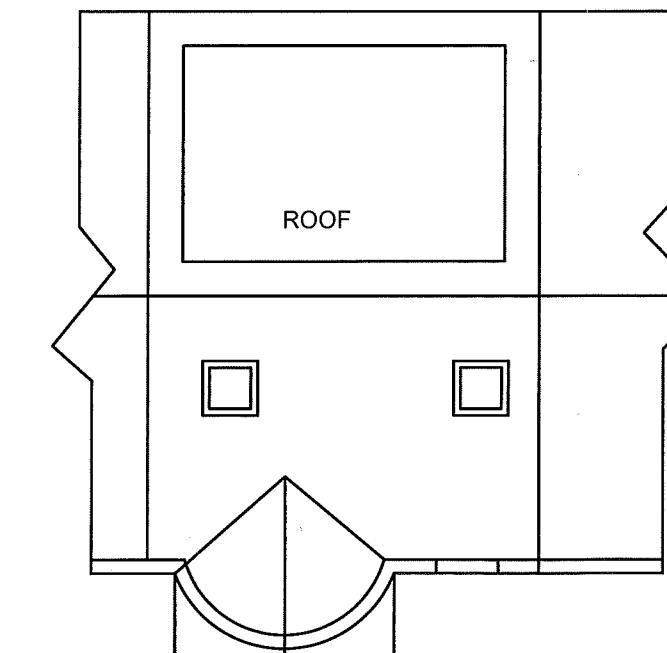

PROPOSED ROOF

0 1 2 3 4 5  
1:100 @ A3

PROPOSED LOFT CONVERSION AT  
330 VICTORIA ROAD, RUISLIP

Chani Sira  
Building Designs  
Mob: 07930146381

SCALE 1:100

Date: MAY 2019

DRG No.: HS/330/03