




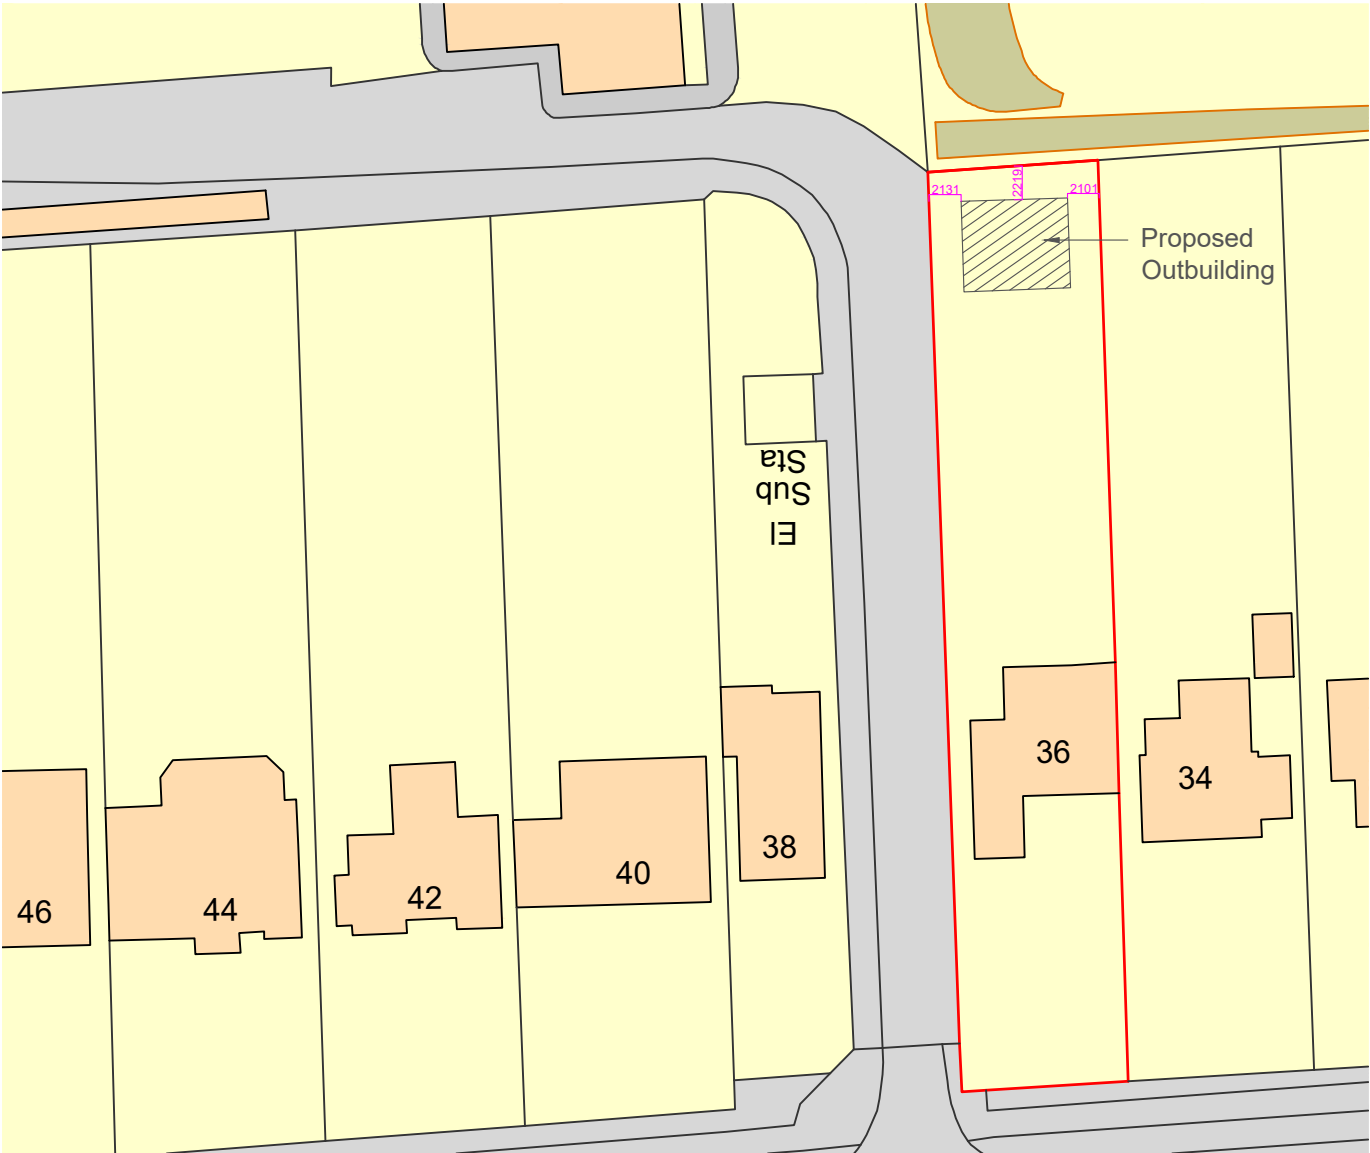

BLOCK PLAN
(scale: 1:500)

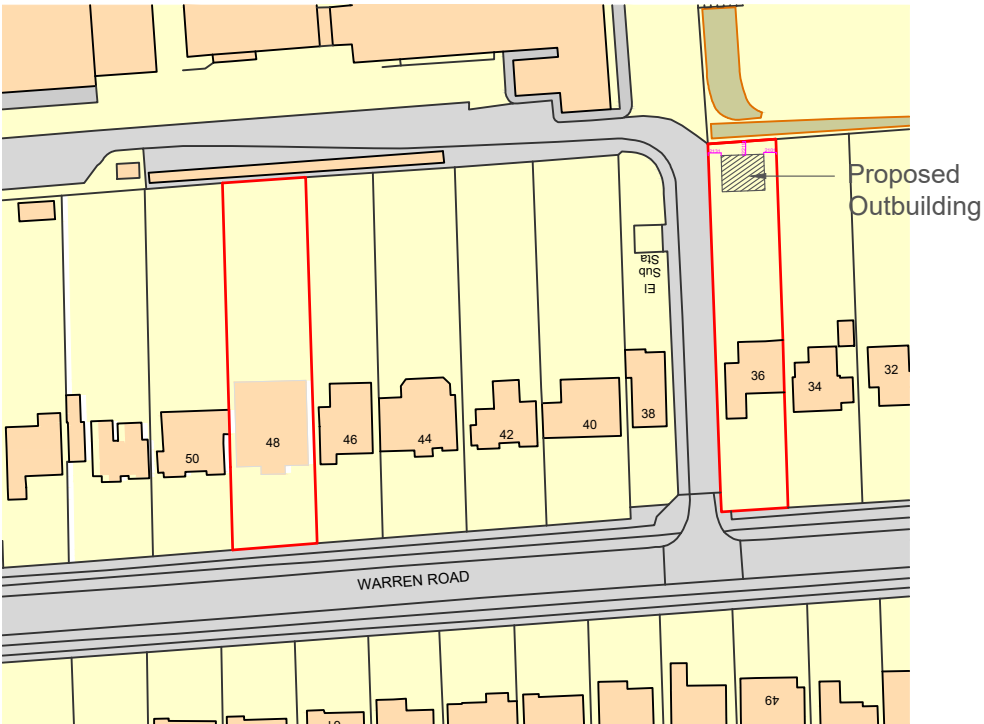

LOCATION PLAN
(scale: 1:1250)

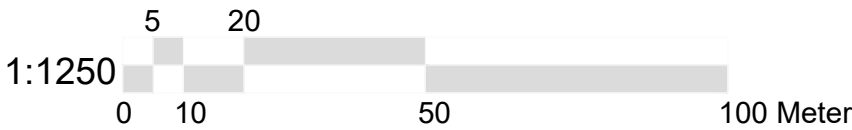


 BANCIL PC LTD	Dimensions to be verified on site DO NOT SCALE FROM THIS DRAWING. Any areas indicated on this drawing are for guidance only. No responsibility is taken for their accuracy. This drawing is the property of BANCIL PC LTD Copyright is reserved by them and the drawing is issued on the condition that it is not copied, reproduced, retained or disclosed to any unauthorised person, either wholly or in part without the consent in writing of BANCIL PC LTD	Site Address:	Client Detail:	Title:		Drawn By: NM	Revisions:				
		36 Warren Road, Ickenham, UB10 8AD.	36 Warren Road, Ickenham, UB10 8AD.	Block & Location			Checked By: SM	Rev	Revision	Date	
							Date: 09/2021				
								Drawing No. PL1/SM/2765 - 00			
	131 Heston Road, Heston, Middlesex, TW5 0RD Tel: 020 8574 4546 Fax: 020 8574 4526			Scale:	As Shown	Paper Size:	A3				




Proposed Rear Elevation
Scale:1:100

Proposed Side Elevation
Scale:1:100

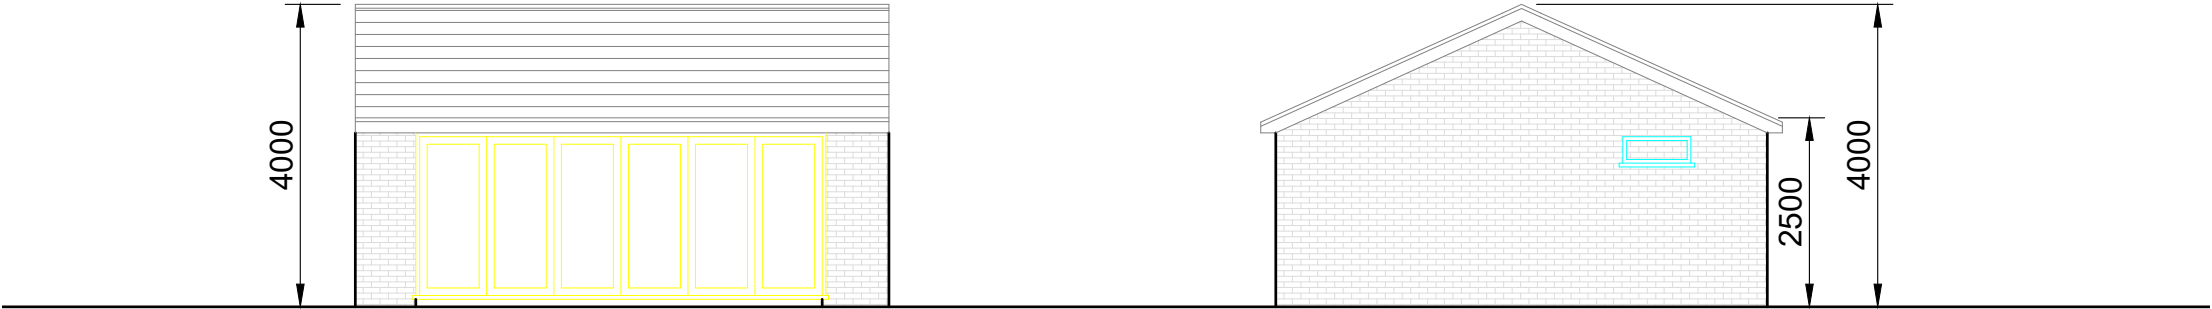

Proposed Front Elevation
Scale:1:100


Proposed Side Elevation
Scale:1:100

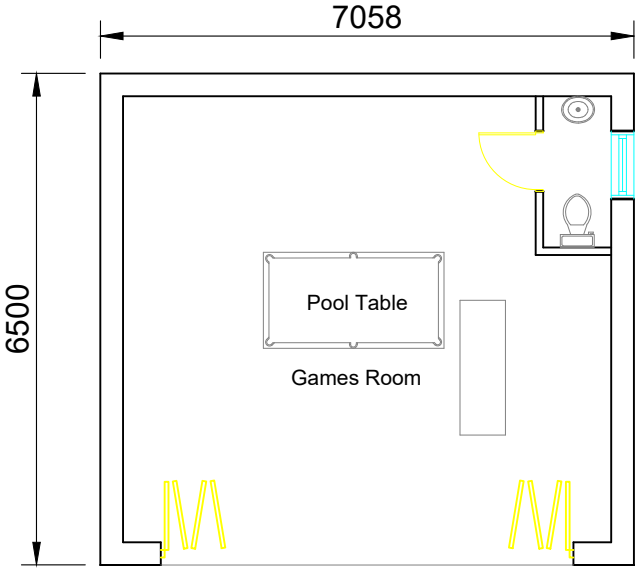

Proposed Outbuilding Plan
Scale:1:100



Proposed Roof Plan
Scale:1:100

 

 BANCIL PC LTD	Dimensions to be verified on site DO NOT SCALE FROM THIS DRAWING. Any areas indicated on this drawing are for guidance only. No responsibility is taken for their accuracy. This drawing is the property of BANCIL PC LTD Copyright is reserved by them and the drawing is issued on the condition that it is not copied, reproduced, retained or disclosed to any unauthorised person, either wholly or in part without the consent in writing of BANCIL PC LTD	Site Address:	Client Detail:	Title:				Drawn By: NM	Revisions:		
		36 Warren Road, Ickenham, UB10 8AD.	36 Warren Road, Ickenham, UB10 8AD.	Proposed Outbuilding Plan	Checked By: SM	Rev	Revision		Date		
						A			Aug 2026		
	131 Heston Road, Heston, Middlesex, TW5 0RD Tel: 020 8574 4546 Fax: 020 8574 4526					Scale:	1:50	Paper Size:	A3	Date: 09/2021	Drawing No. PL1/SM/2765 - 07