



EXISTING MATERIALS  
ROOF: BROWN PANTILES  
WALLS: YELLOW MULTI BRICK  
WITH VERTICAL TIMBER  
CLADDING AND WHITE RENDER


## NORTH ELEVATION

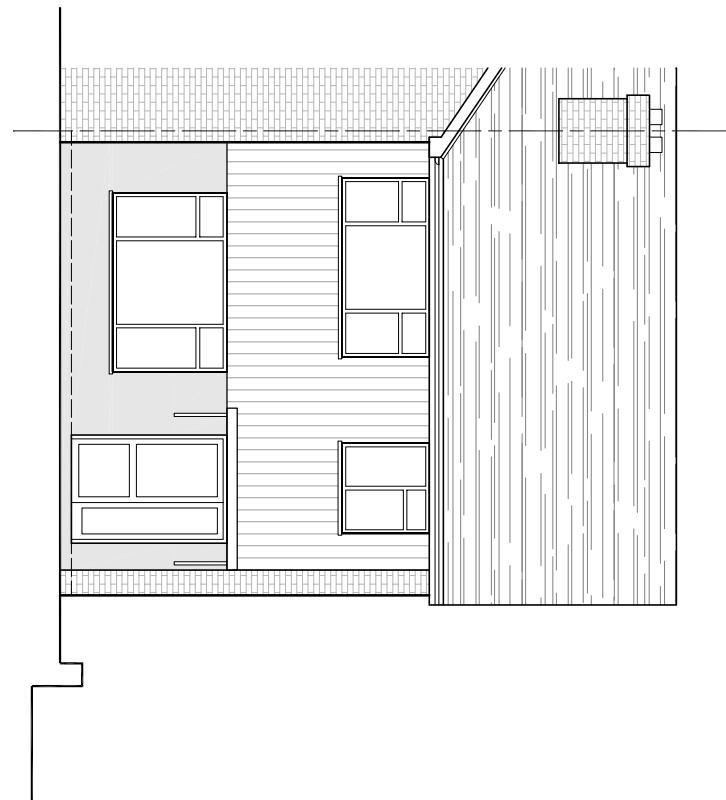


## WEST ELEVATION

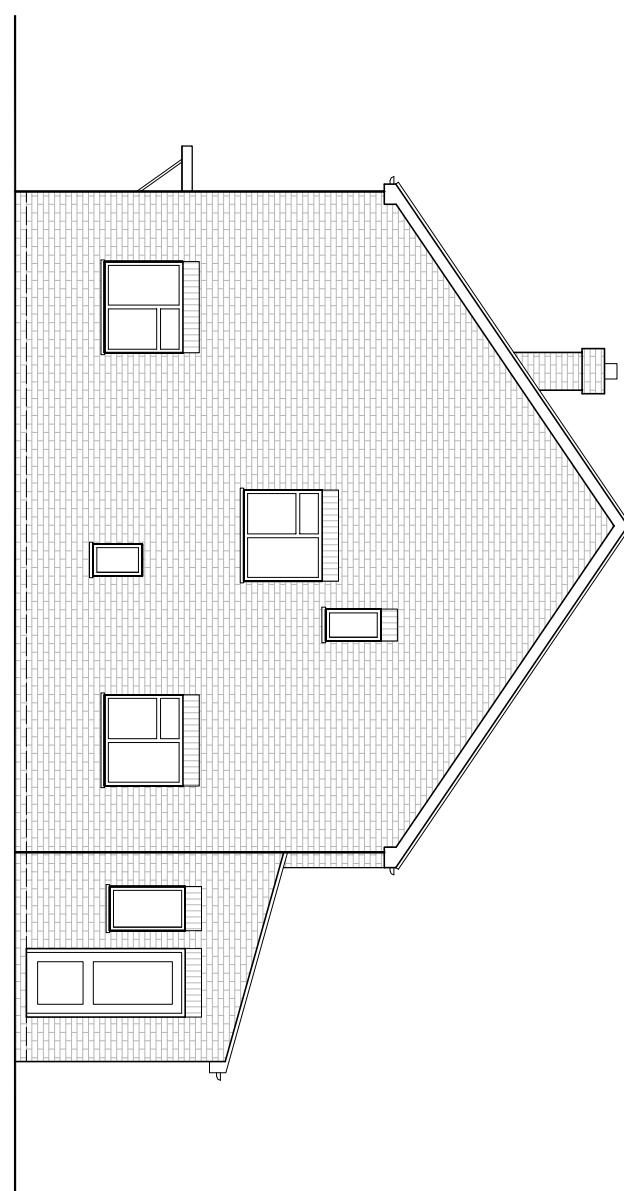

## SOUTH ELEVATION

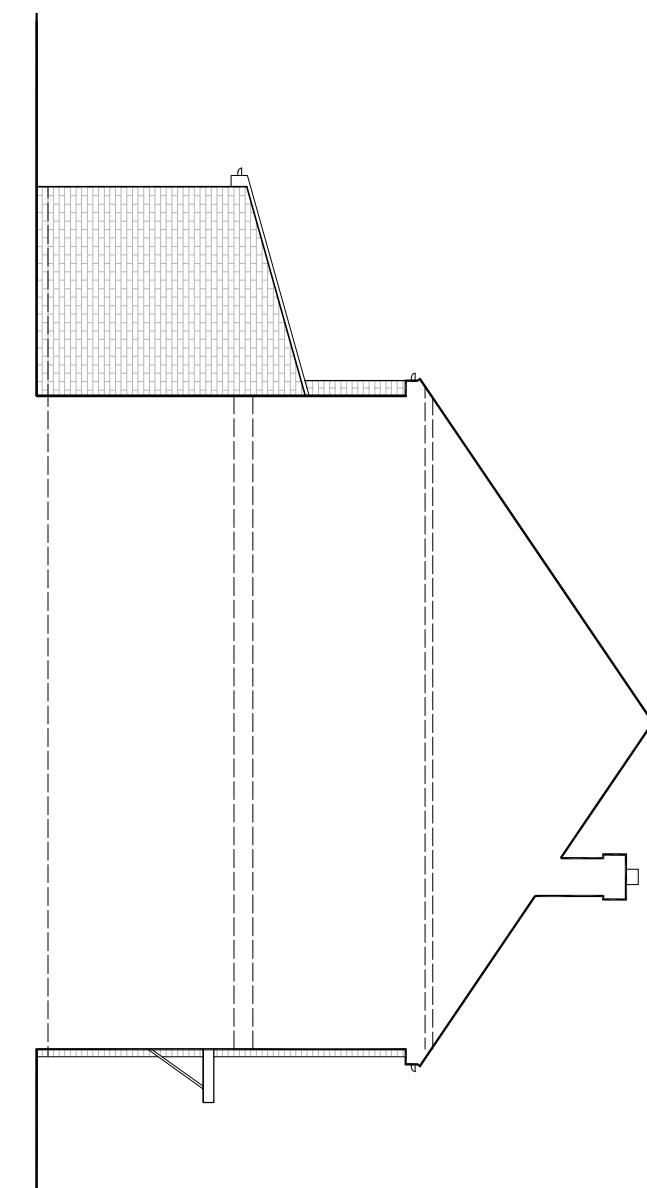

## EAST ELEVATION

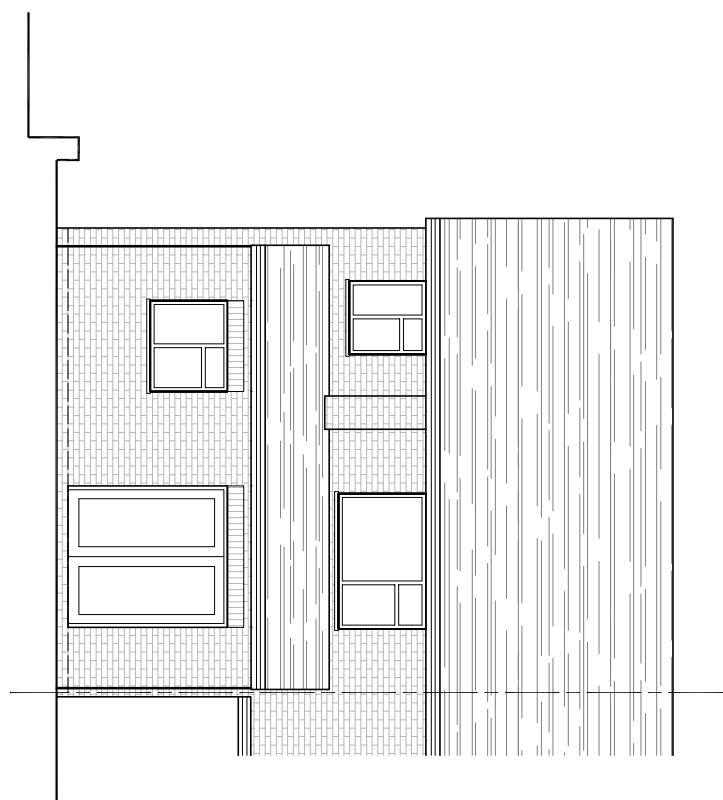

Scale 1:100  
0 0.5 1 Metres 3 4

AMENDMENTS

Do not make any changes to this drawing without prior written permission from the architect.

All dimensions are in metres and are approximate only. Final dimensions to be determined on site by the architect.

The drawing is to be read and constructed whilst referring continually to the architect's notes and drawings.

Any changes to this drawing must be agreed in writing by the architect.

Any changes to this drawing must be agreed in writing by the architect.



bernard murray design  
chartered architect

[WWW.BMURRAYDESIGN.CO.UK](http://WWW.BMURRAYDESIGN.CO.UK)

13 MERRYFIELDS, UXBRIDGE, MIDDLESEX UB8 2BT

TEL: 07885 47714 EMAIL: [BMURRAYDESIGN@AOL.COM](mailto:BMURRAYDESIGN@AOL.COM)

PROJECT  
43 CRAIG DRIVE  
UXBRIDGE  
UB8 3HL

CLIENT  
KARAM SONDH

DRAWING  
EXISTING ELEVATIONS

SCALE	1:100 @ A3	DRAWING NUMBER	REV.
DATE	NOV 2025		
DRAWN	BM	1251-5	