

 


APPROVED EXTENSION  
REF: 19968/APP/2025/3112

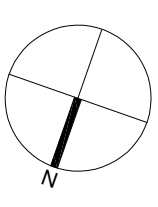

AMENDMENTS	DATE	REV.

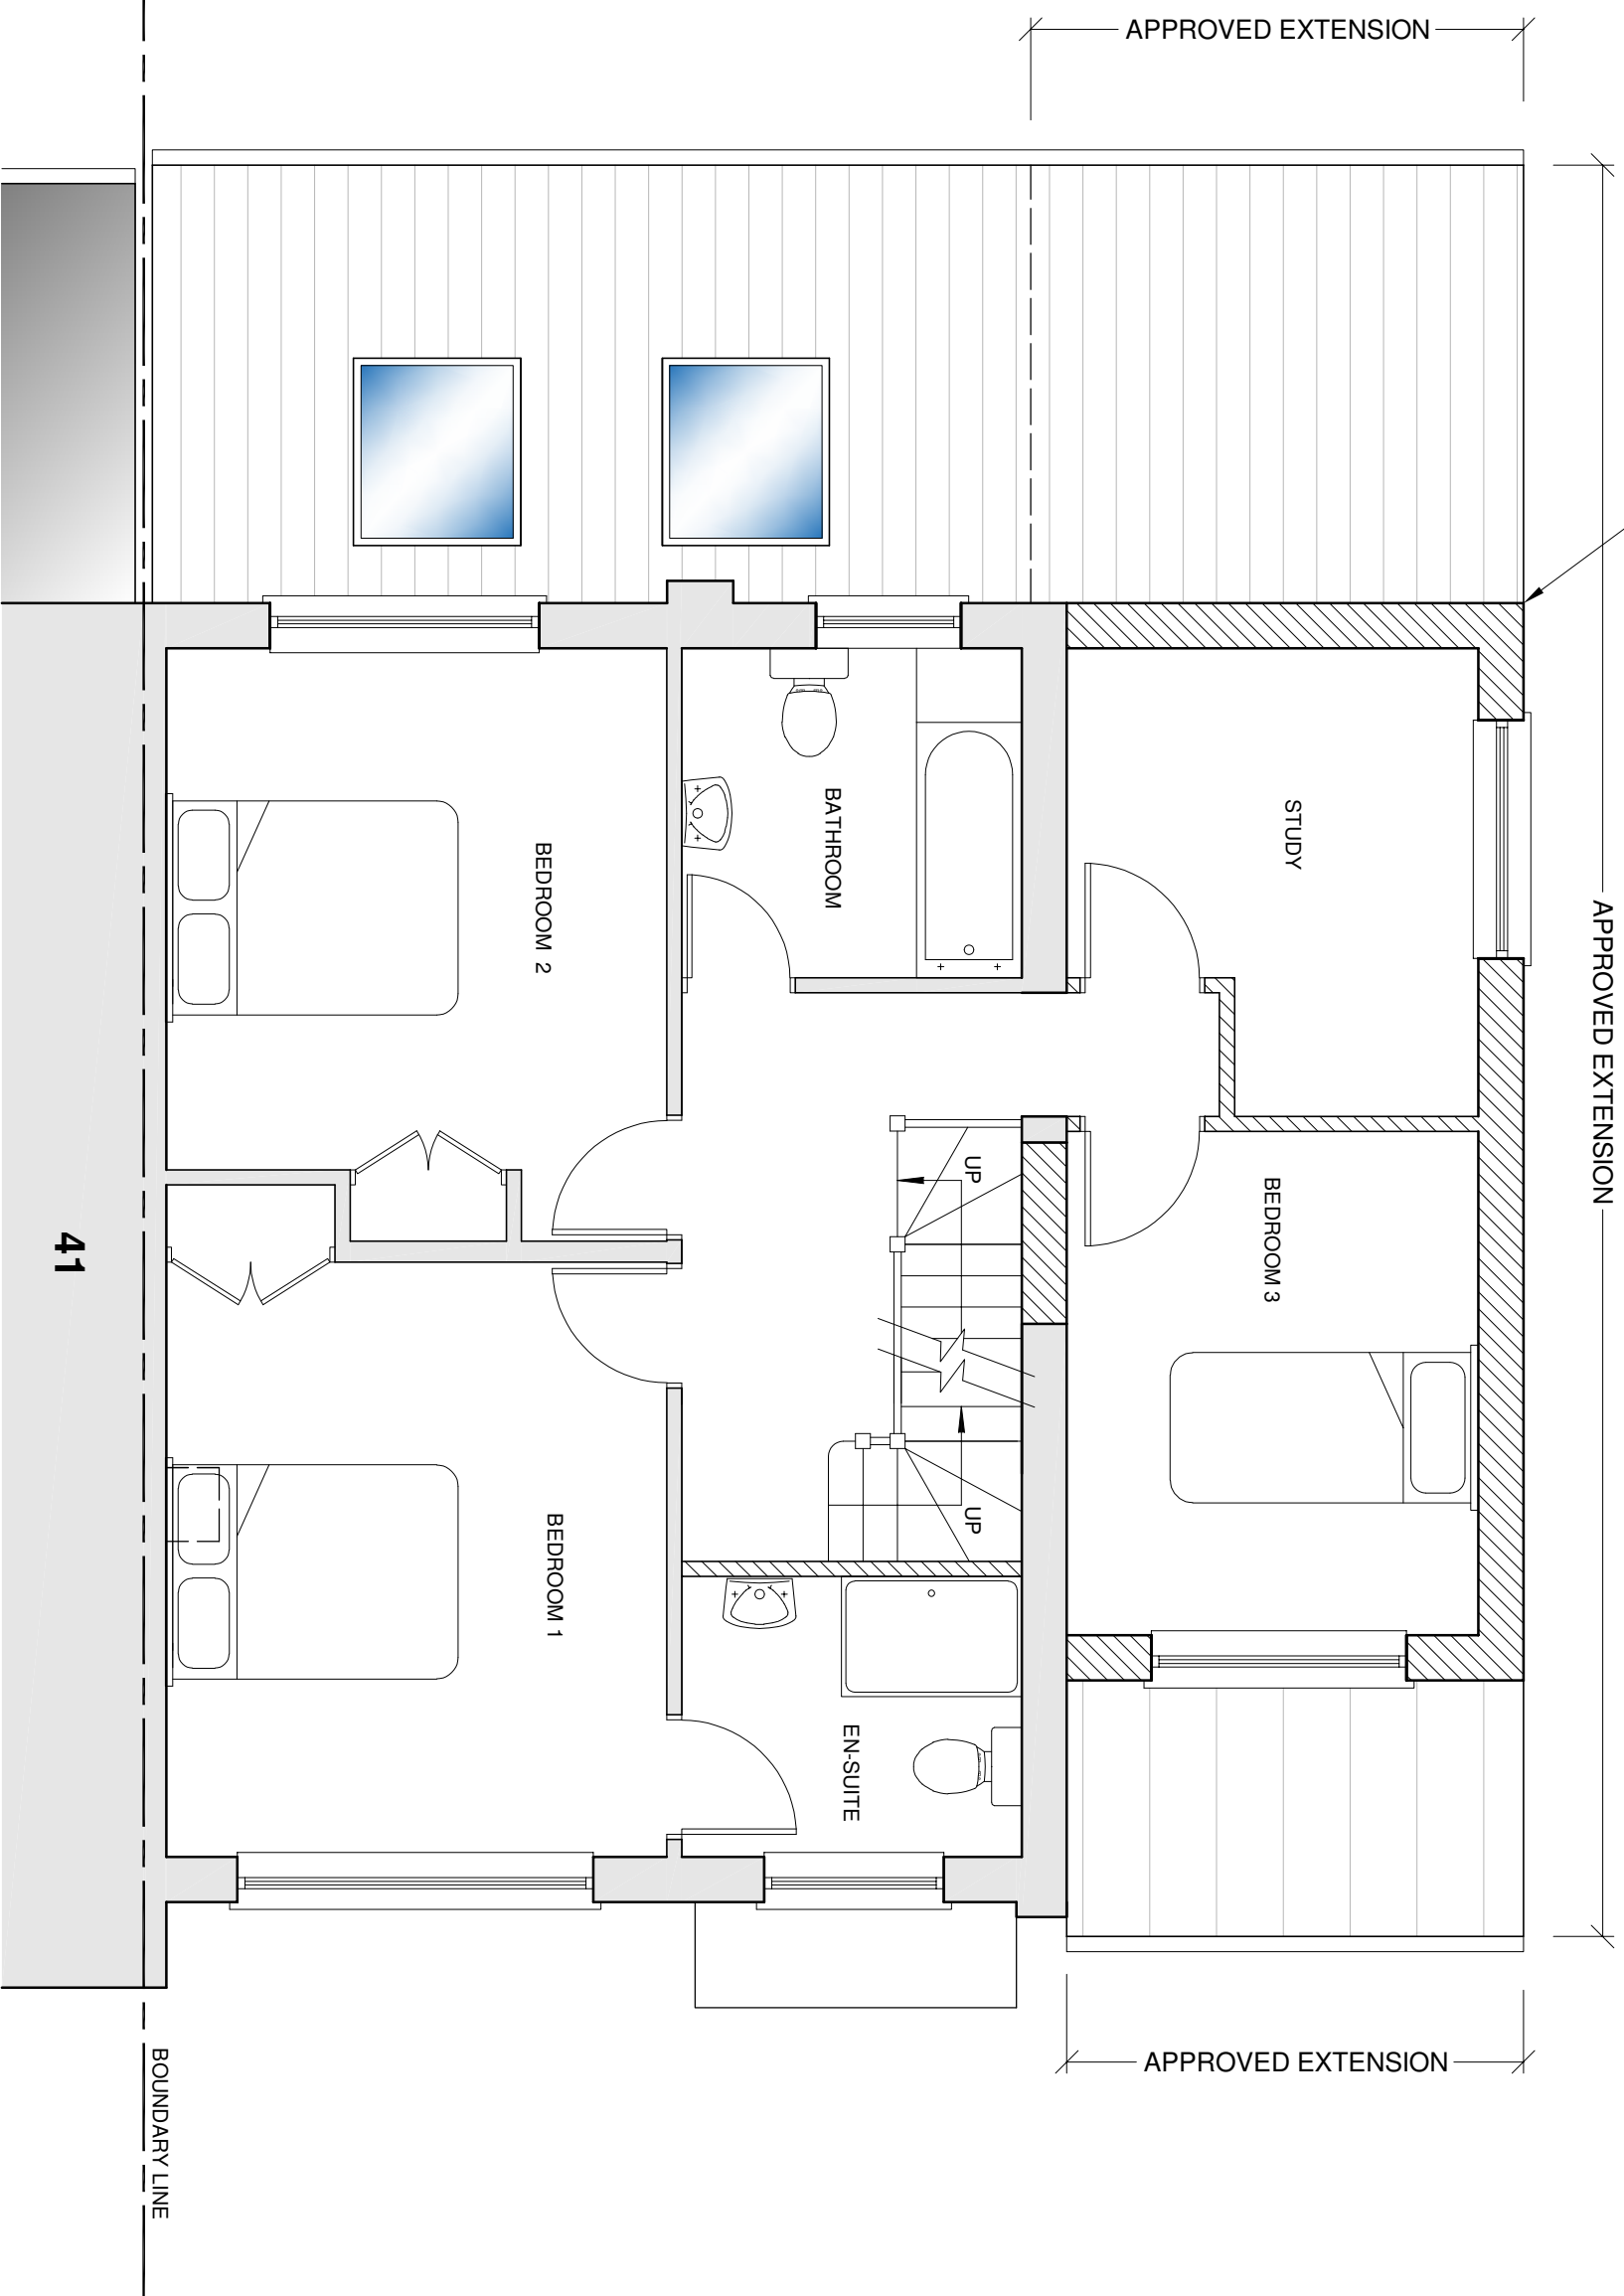

bernard murray design  
chartered architect

WWW.BMURRAYDESIGN.CO.UK  
13 MERRYFIELDS, UXBRIDGE, MIDDLESEX, UB8 2PT  
TEL: 0788 47714 EMAIL: BMURRAYDESIGN@VMCO.CO.UK

PROJECT  
43 CRAIG DRIVE  
UXBRIDGE  
UB8 3HL

CLIENT  
KARAM SONDH

DRAWING  
PROPOSED FIRST FLOOR PLAN

SCALE	DATE	DRAWING NUMBER	REV.
1:50 @ A3	APR 2026	1251-31	BM