

 


APPROVED EXTENSION
REF: 19968/APP/2025/3112

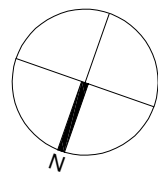

Drawings, areas and levels shown are only approximate and subject to change. All dimensions are to be provided on site. If you are not a professional architect, please do not use these drawings for construction and any discrepancies should be referred to the architect below the drawing. The drawings are to be used for the purpose of the project only.

AMENDMENTS	DATE	REV.

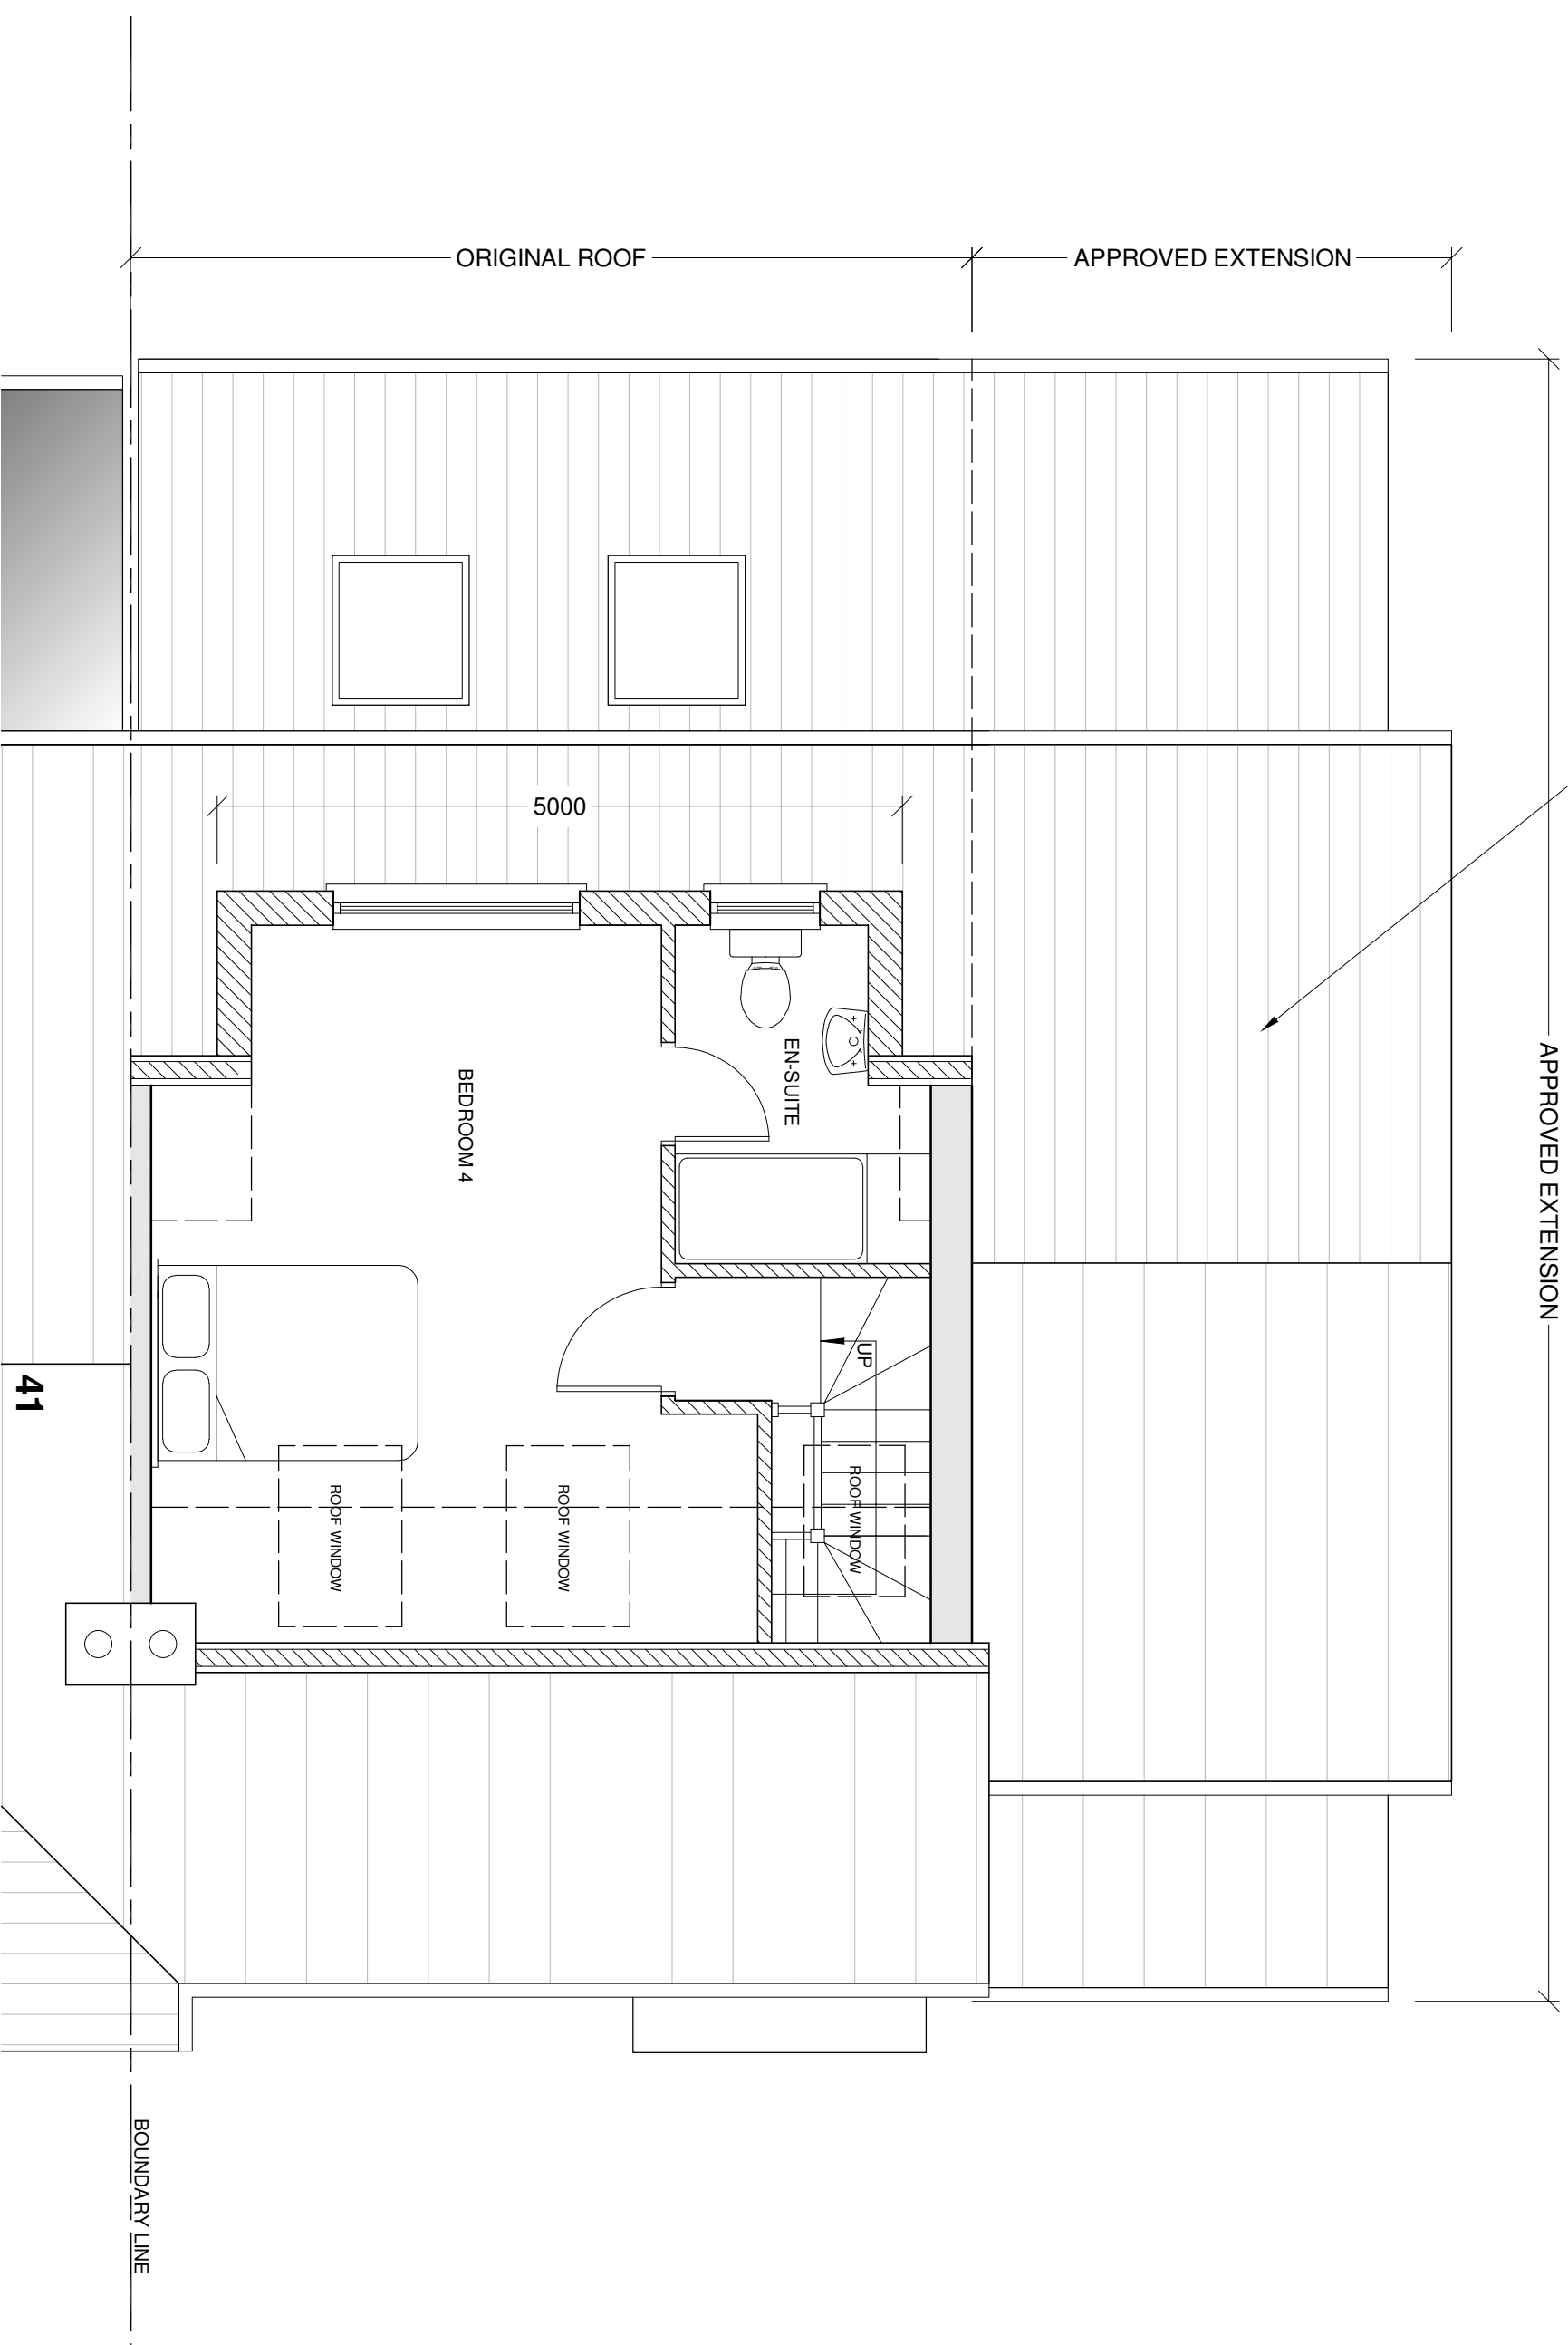

bernard murray design
chartered architect

WWW.BMURRAYDESIGN.CO.UK
19 MERRYFIELDS, UXBRIDGE, MIDDLESEX, UB8 2BT
TEL: 0788 47714 EMAIL: BMURRAYDESIGN@VIVAO.CO.UK

PROJECT
43 CRAIG DRIVE
UXBRIDGE
UB8 3HL

CLIENT
KARAM SONDH

DRAWING
PROPOSED LOFT FLOOR PLAN

SCALE	DATE	DRAWING NUMBER	REV.
1:50 @ A3	APR 2026	1251-33	BM