


AMENDMENTS		
DATE	REV.	
All dimensions are to be finished and to be shown on site. Figures are approximate and subject to change. All dimensions are to be shown on site. Figures are approximate and subject to change. All dimensions are to be shown on site. Figures are approximate and subject to change.		

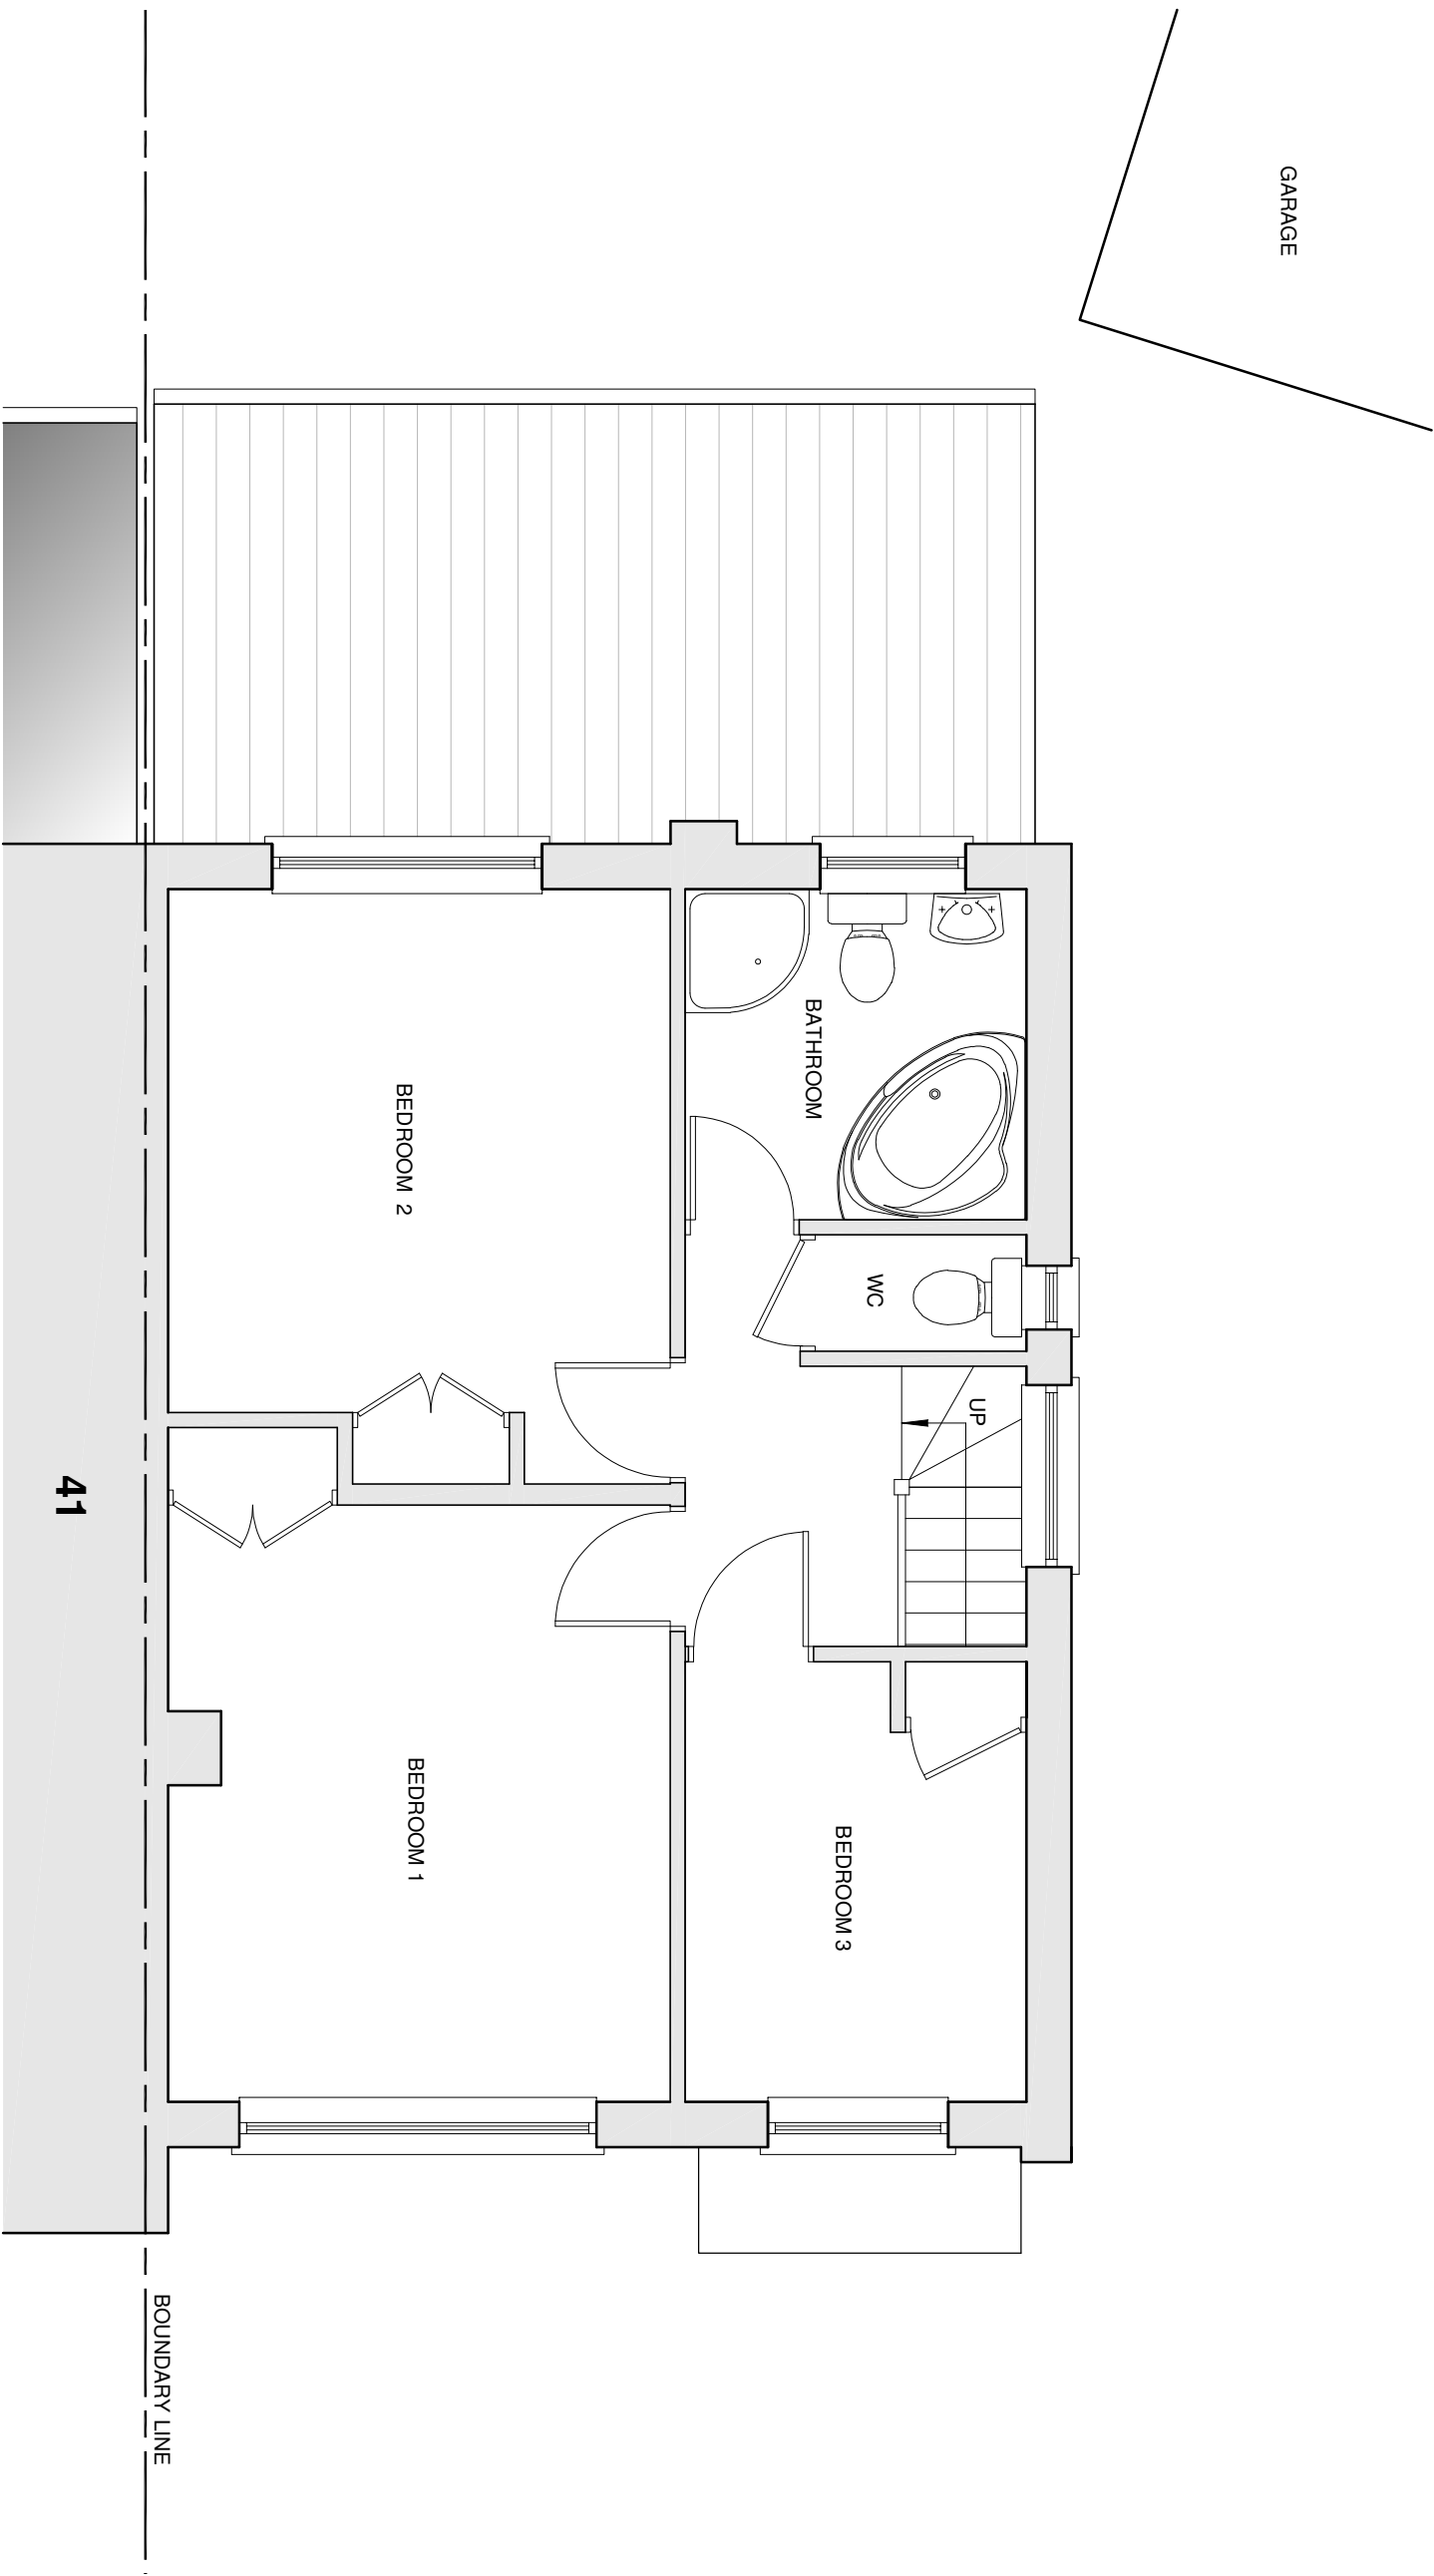

bernard murray design
chartered architect

13 MERRYFIELDS, UXBRIDGE, MIDDLESEX UB8 2PT
TEL: 07884 47714 EMAIL: B.MURRAY@BERNARDMURRAYDESIGN.CO.UK

PROJECT
43 CRAIG DRIVE
UXBRIDGE
UB8 3HL

CLIENT
KARAM SONDH

DRAWING
EXISTING FIRST FLOOR PLAN

SCALE	1:50 @ A3	DRAWING NUMBER	REV.
DATE	NOV 2025	1251-3	
DRAWN	BM		