


AMENDMENTS			
DATE	REV.	DATE	REV.

All dimensions are to be indicated on site. If quoted dimensions vary in any way from the drawing, the drawing shall prevail. 

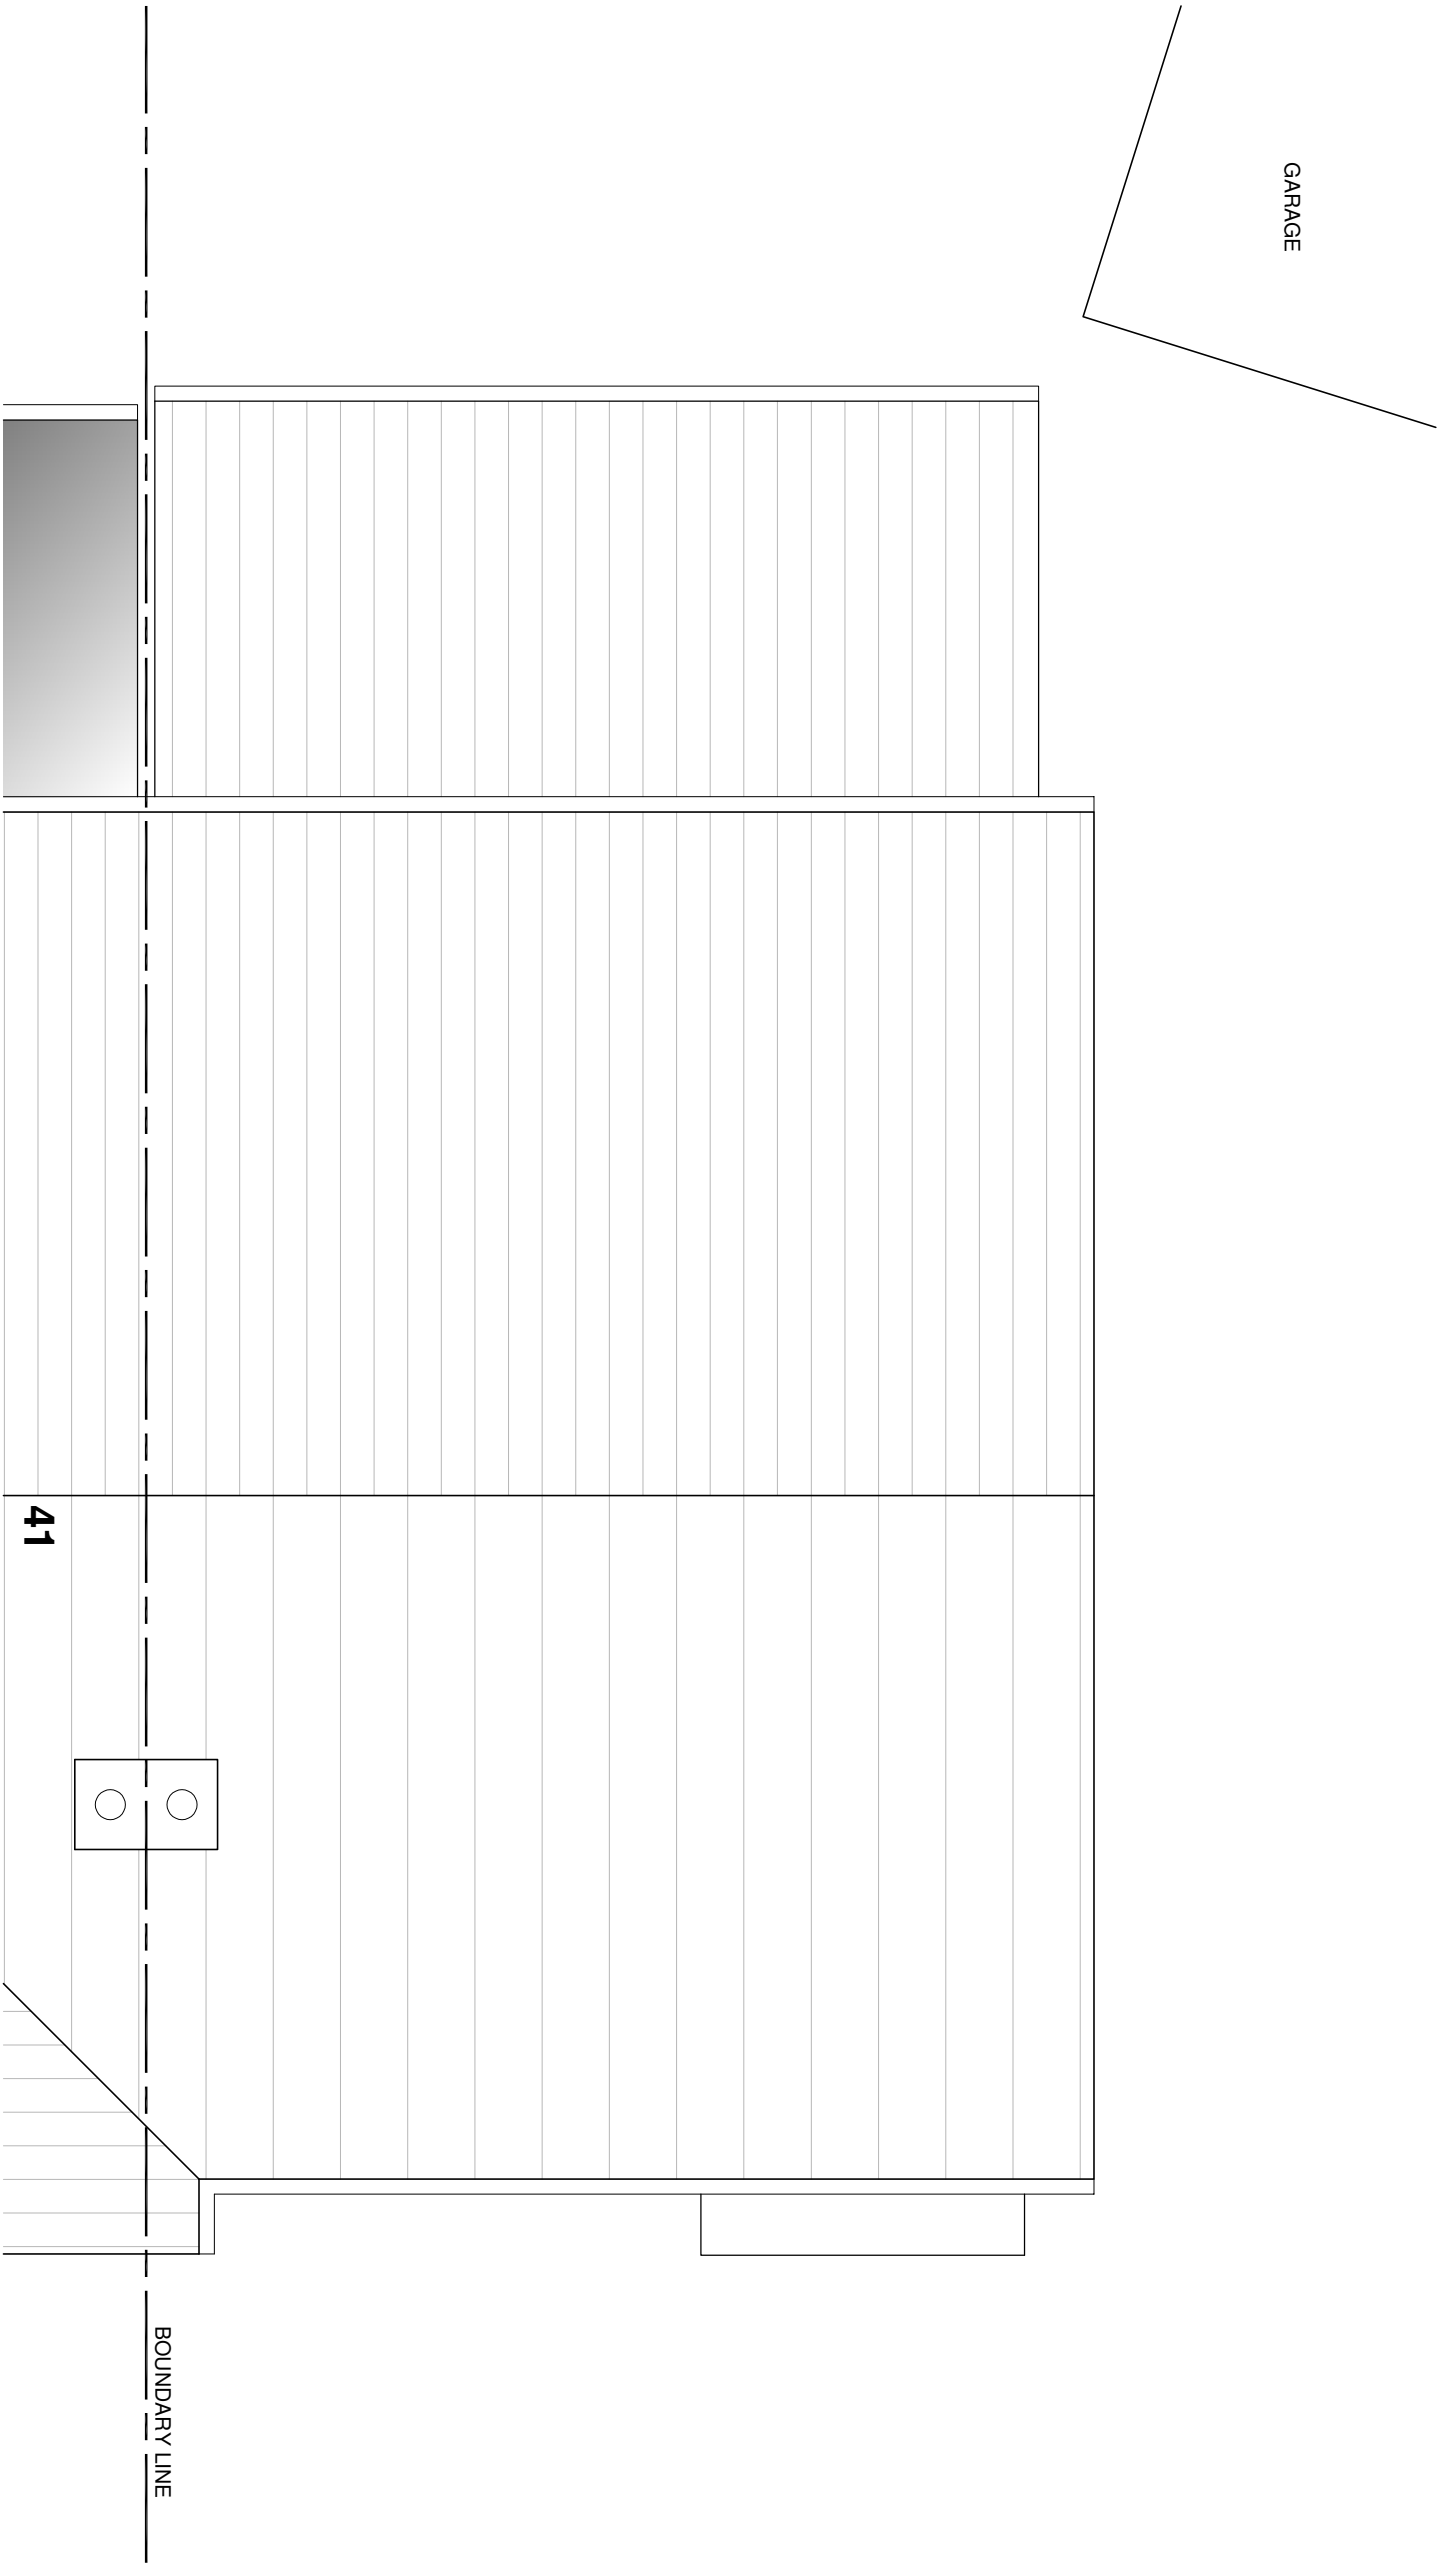

bernard murray design
chartered architect

WWW.BMURRAYDESIGN.CO.UK
13 MERRYFIELDS, UXBRIDGE, MIDDLESEX UB8 2BT
TEL: 0788 477114 EMAIL: BMURRAYDESIGN@YAHOO.CO.UK

PROJECT
43 CRAIG DRIVE
UXBRIDGE
UB8 3HL

CLIENT
KARAM SONDH

DRAWING
EXISTING ROOF PLAN

SCALE	1:50 @ A3	DRAWING NUMBER	REV.
DATE	NOV 2025	1251-4	
DRAWN	BM		