

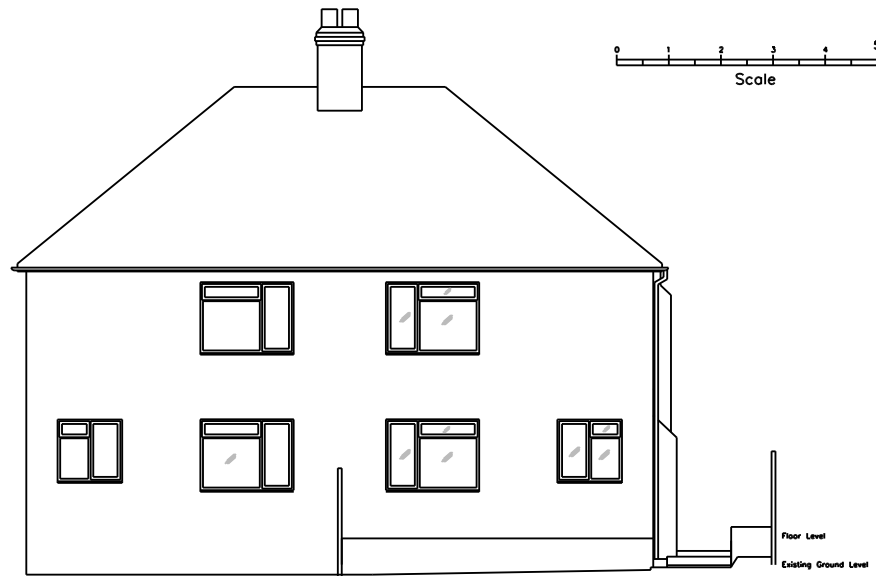



PROPOSED REAR SOUTH ELEVATION

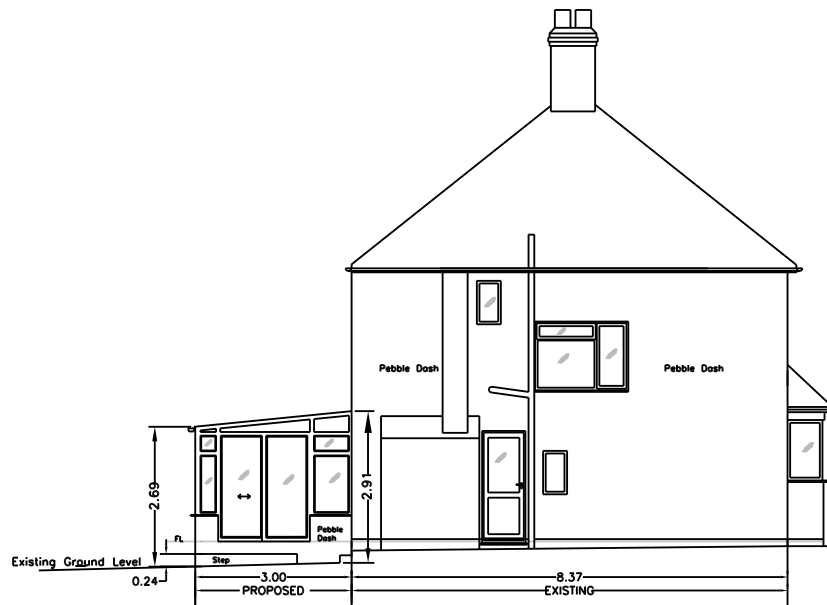

EXISTING REAR SOUTH ELEVATION

 

PROPOSED SIDE EAST ELEVATION

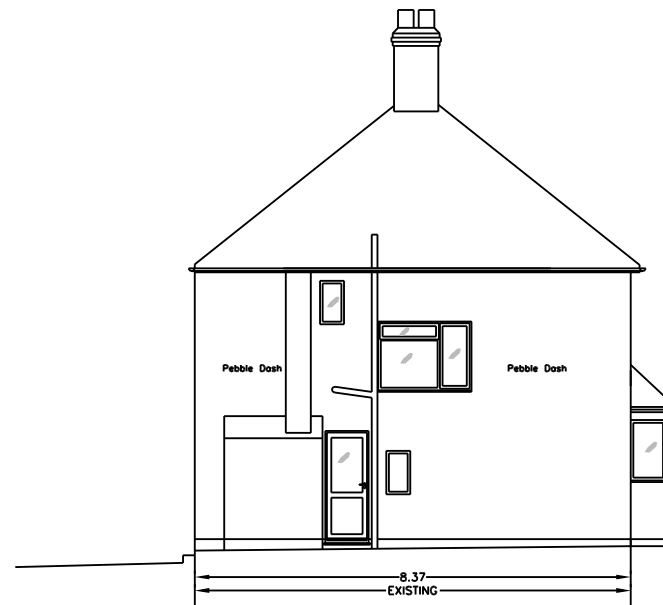

EXISTING SIDE EAST ELEVATION

STANDARD ABBREVIATIONS

OTHER ABBREVIATIONS

LEGEND

DUE TO THE INHERENT INSTABILITY OF PAPER MATERIALS, DRAWINGS PLOTTED ON PAPER MAY BE STRETCHED AND DISTORTED. DIMENSIONS SCALED FROM PAPER PLOTS SHOULD THEREFORE BE TREATED WITH CAUTION.

THE SURVEY GRID SHOWN ON THIS DRAWING USES A LOCAL ORIGIN AND IS ORIENTATED ARBITRARILY.

DRAWING ISSUE STATUS

Issue	Details	By	Date
A	ORIGINAL ISSUE		03/26

SHEET LAYOUT

ALL LEVELS ARE IN METRES, RELATED TO ARBITRARY DATUM OF 100m BASED UPON THE GENERAL FLOOR LEVEL AT THE MAIN ENTRANCE TO THE PREMISES.

ALL QUOTED DIMENSIONS ARE IN METRES. DRAWING UNITS ARE METRES.

DURABASE FLOOR & WALL SYSTEM USED.

24 YORK ROAD
NORTHWOOD
HA6 1JH

REAR AND EAST ELEVATIONS

PRESENTATION SCALE 1:100 @ A3

DATE OF ISSUE MARCH 2026

JOB No. XXXXXX CHECKED XX

DRAWING No. 2026-10-04 ISSUE A