
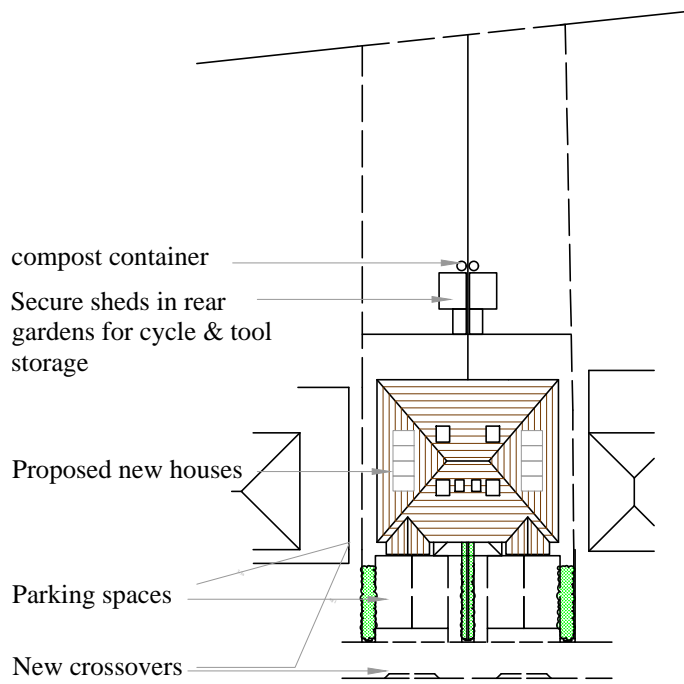
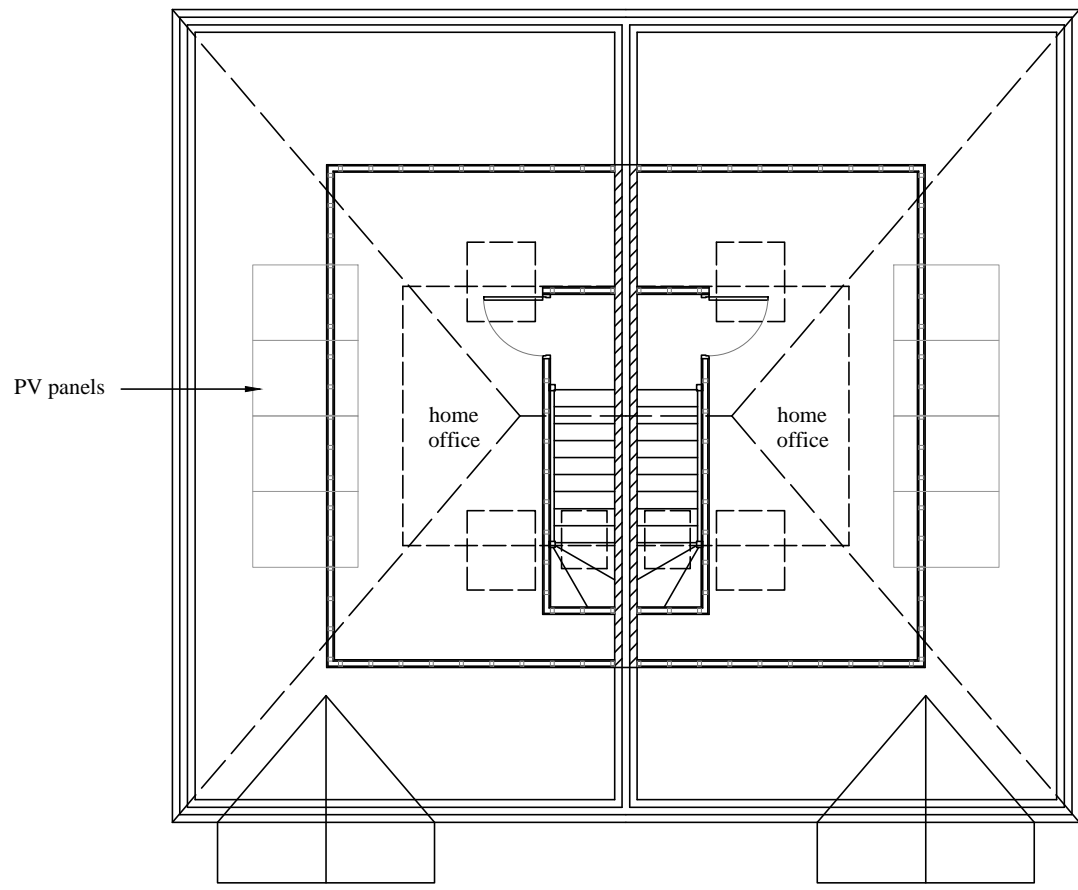
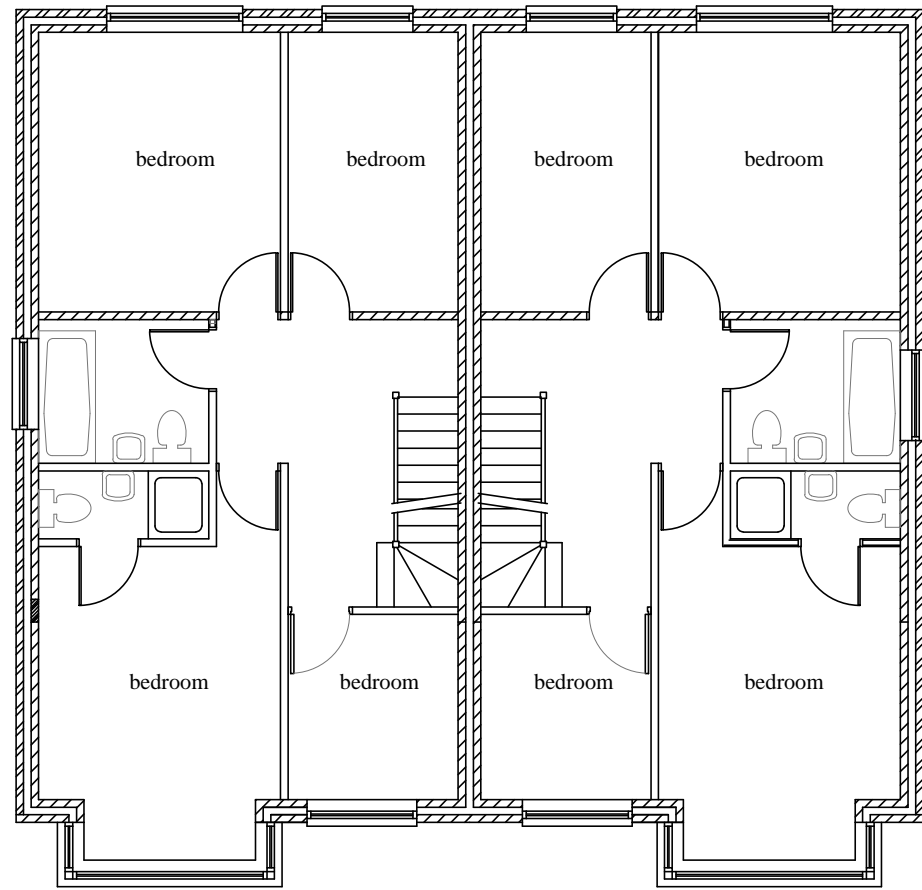


No. 101

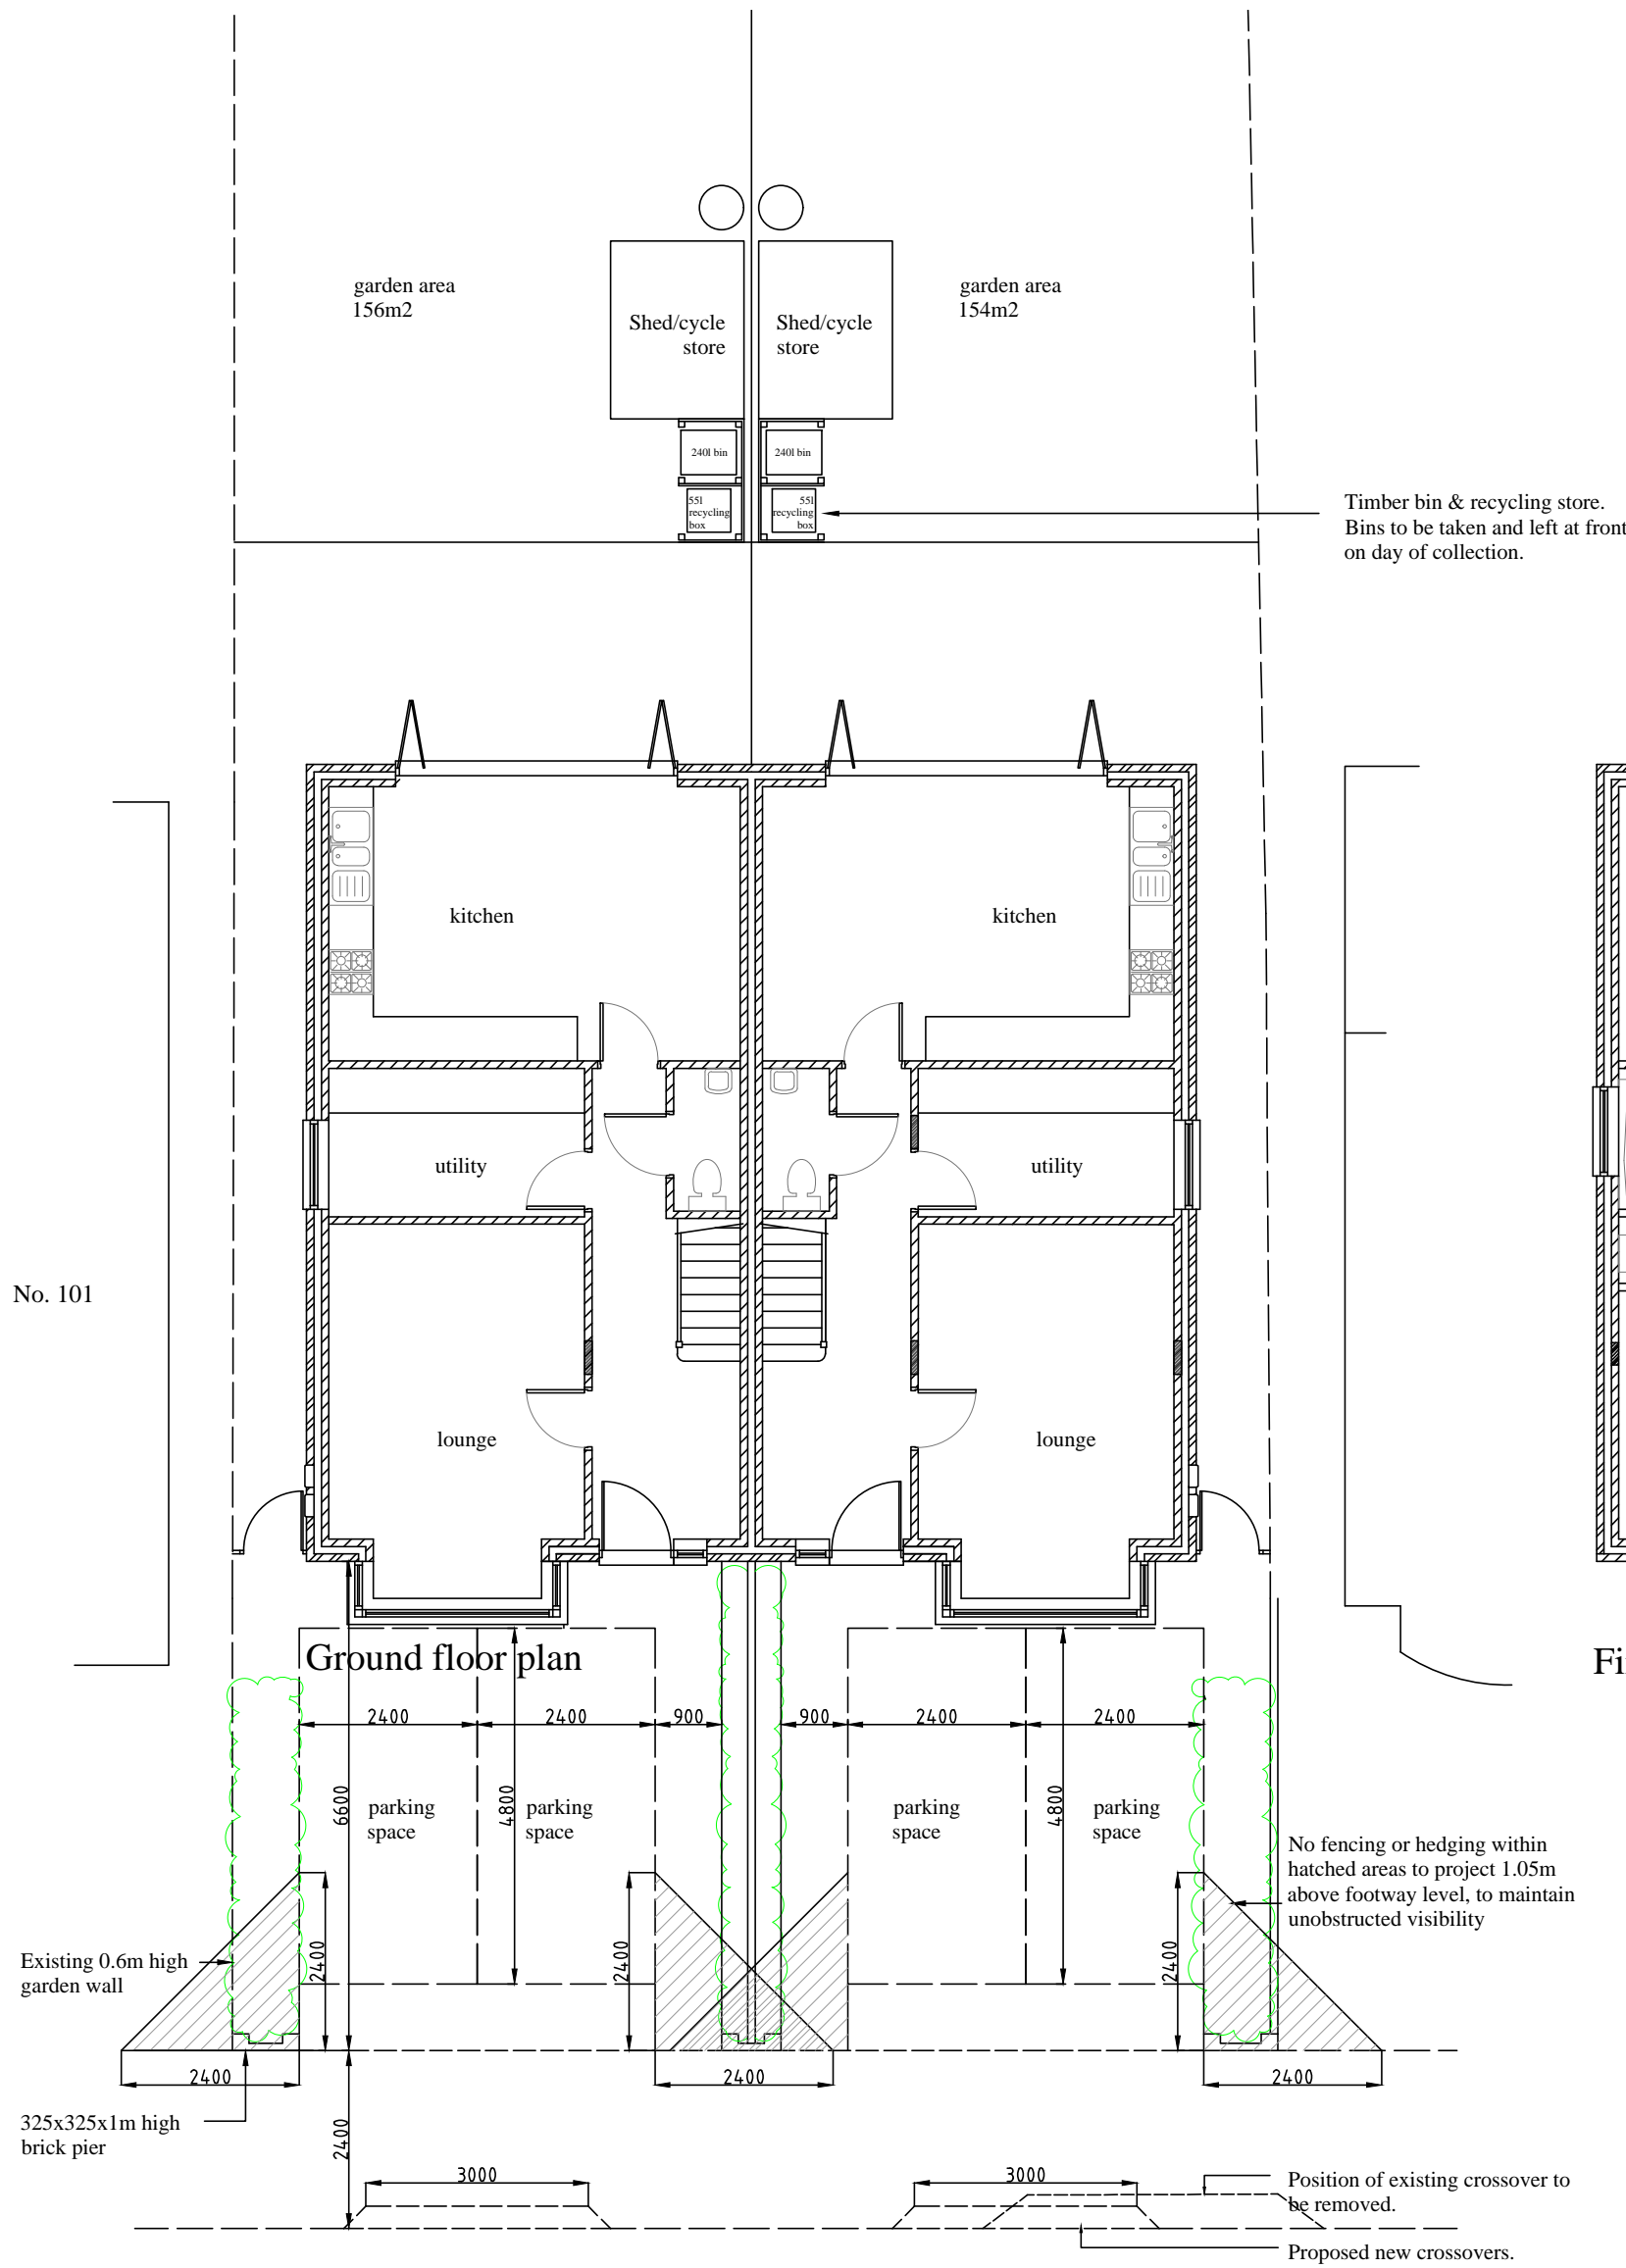

Revisions		
ABA Chartered Surveyors		
49 The Green, Southall UB2 4AR		
email:aba@auja.co.uk Tel: 020 8574 3535		
scale 1:100 @A2	title	
date 16/04/21	Proposed floor plans	
drg no	rev	site
1646-pl-10		103 Shenley Avenue, Ruislip.
Status	Planning.	