





Proposed front elevation

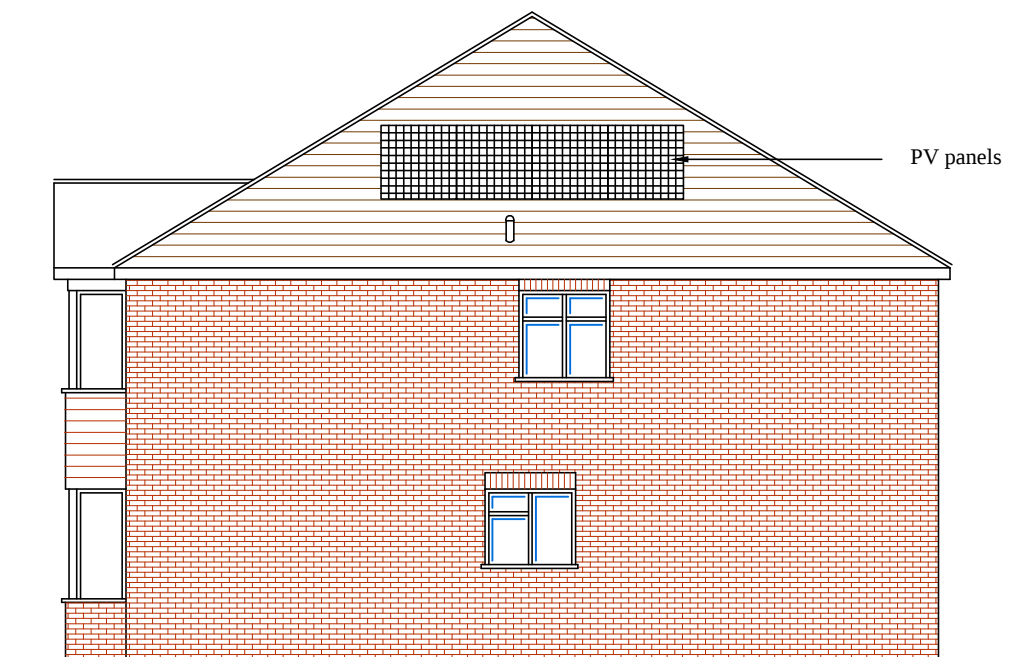

Proposed side elevation



Proposed rear elevation

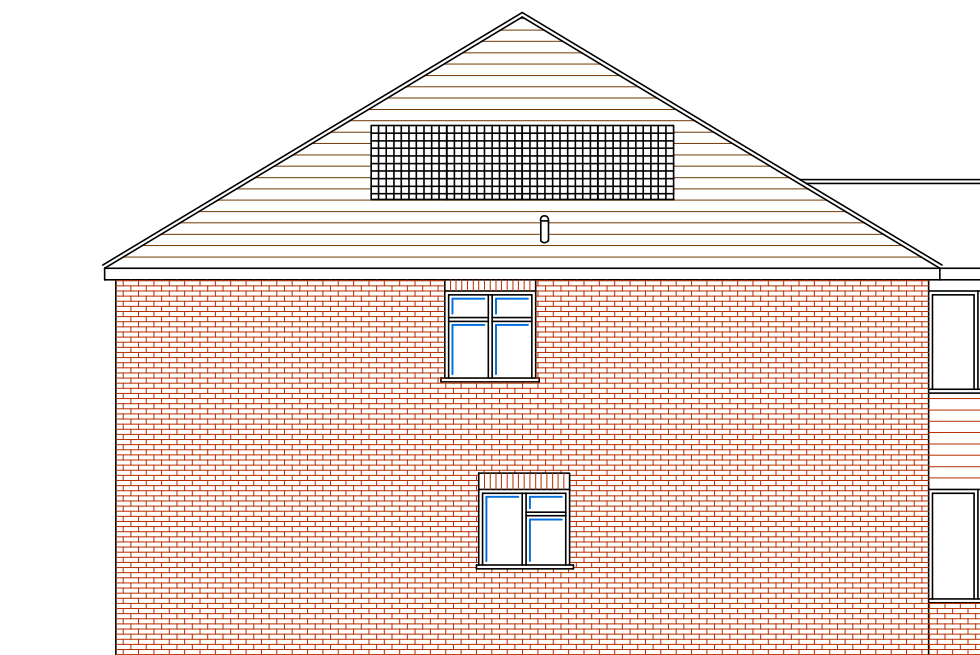

Proposed side elevation



Revisions		
ABA Chartered Surveyors 49 The Green, Southall UB2 4AR		
scale 1:100 @A3 date 16/04/21		title Proposed elevations
drg no 1646-pl-11	rev	site 103 Shenley Avenue, Ruislip.
Status	Planning.	

email:aba@aujla.co.uk
Tel: 020 8574 3535