





Proposed front elevation

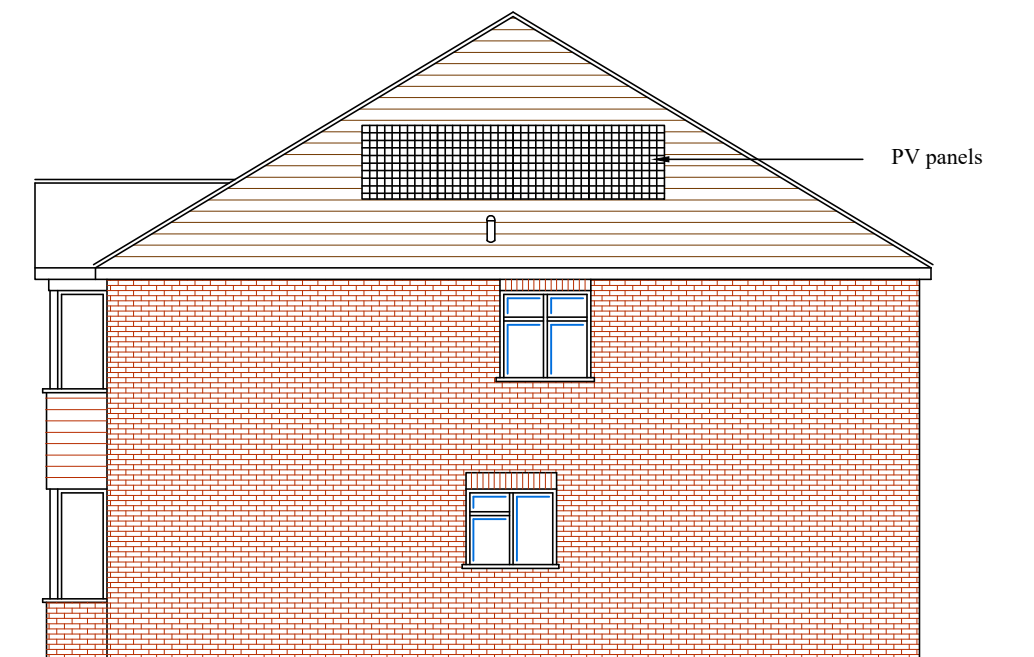

Proposed side elevation



Proposed rear elevation

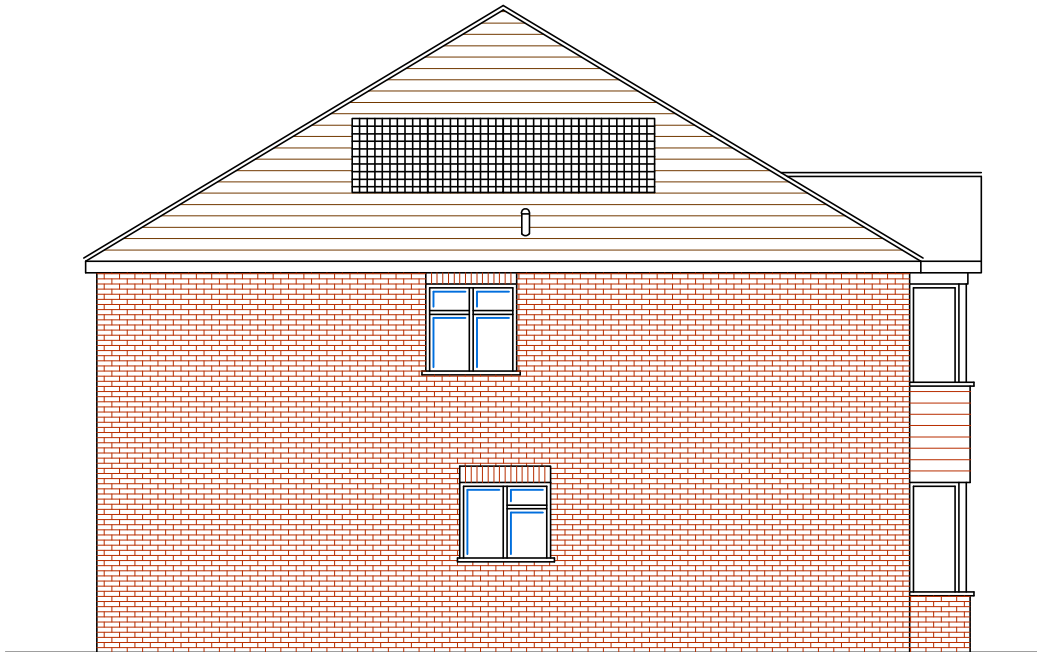

Proposed side elevation

- Material schedule
- Roof - Redland Rosemary red plain clay roof tiles.
 - Windows - White uPVC.
 - First floor - Ivory render to match neighboring houses.
 - Walls - Hanson Regency facing bricks.



Revisions	A	Materials indicated.	21/07/21
ABA Chartered Surveyors			email:aba@aujla.co.uk
49 The Green, Southall UB2 4AR			Tel: 020 8574 3535
scale 1:100 @A3		title	
date 16/04/21		Proposed elevations	
drg no	rev	site	
1646-pl-11	A	103 Shenley Avenue, Ruislip.	
Status	Planning.		