


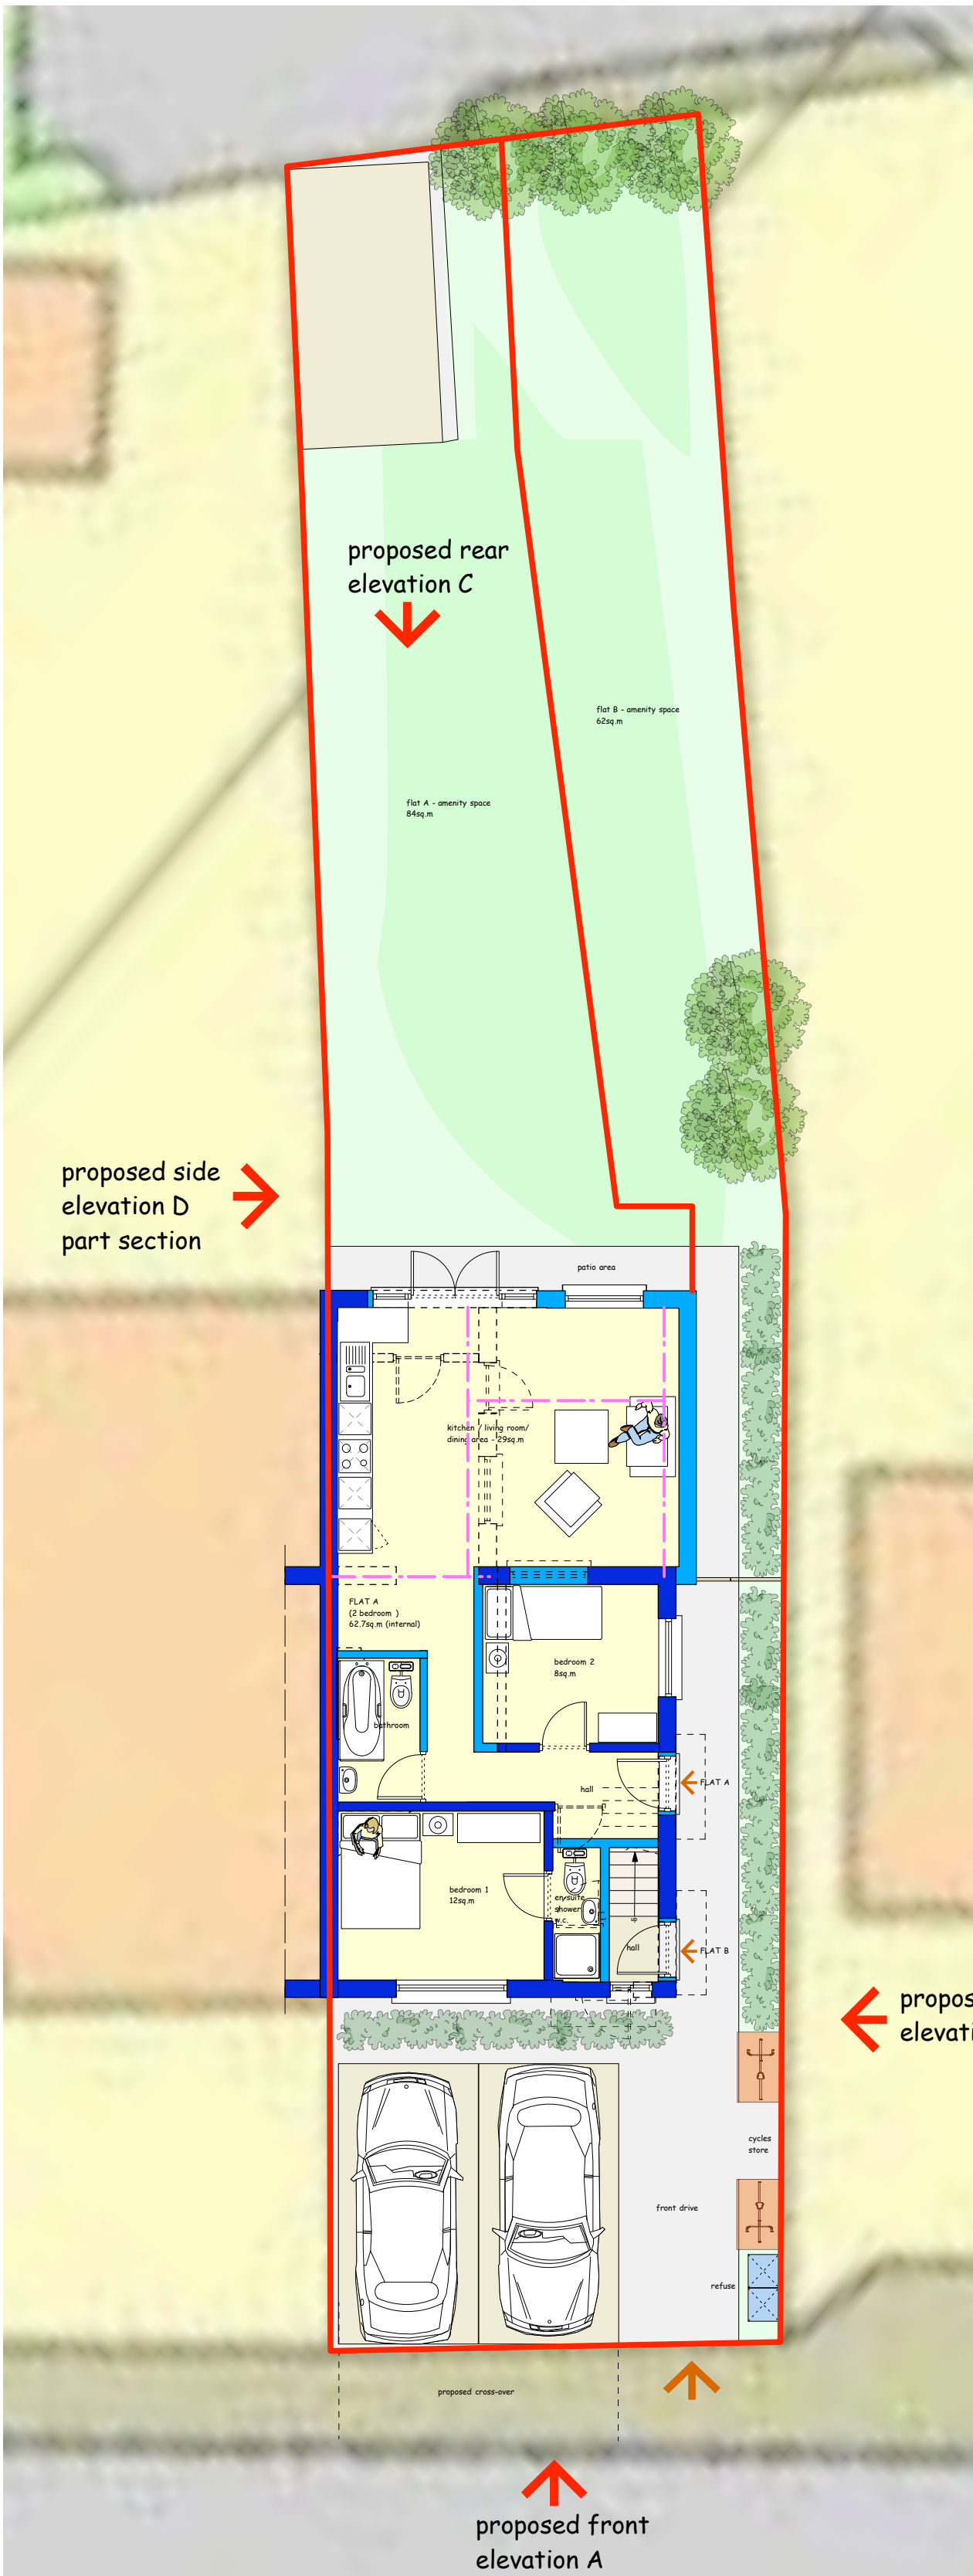


PROPOSED SITE / GROUND PLAN
scale:- 1:100@A1


WALL CONSTRUCTION

- existing wall
- proposed wall


14 MONTAGUE ROAD, HILLINGDON.
UB8 1QL.
PROPOSED INFORMATION - 2 FLATS

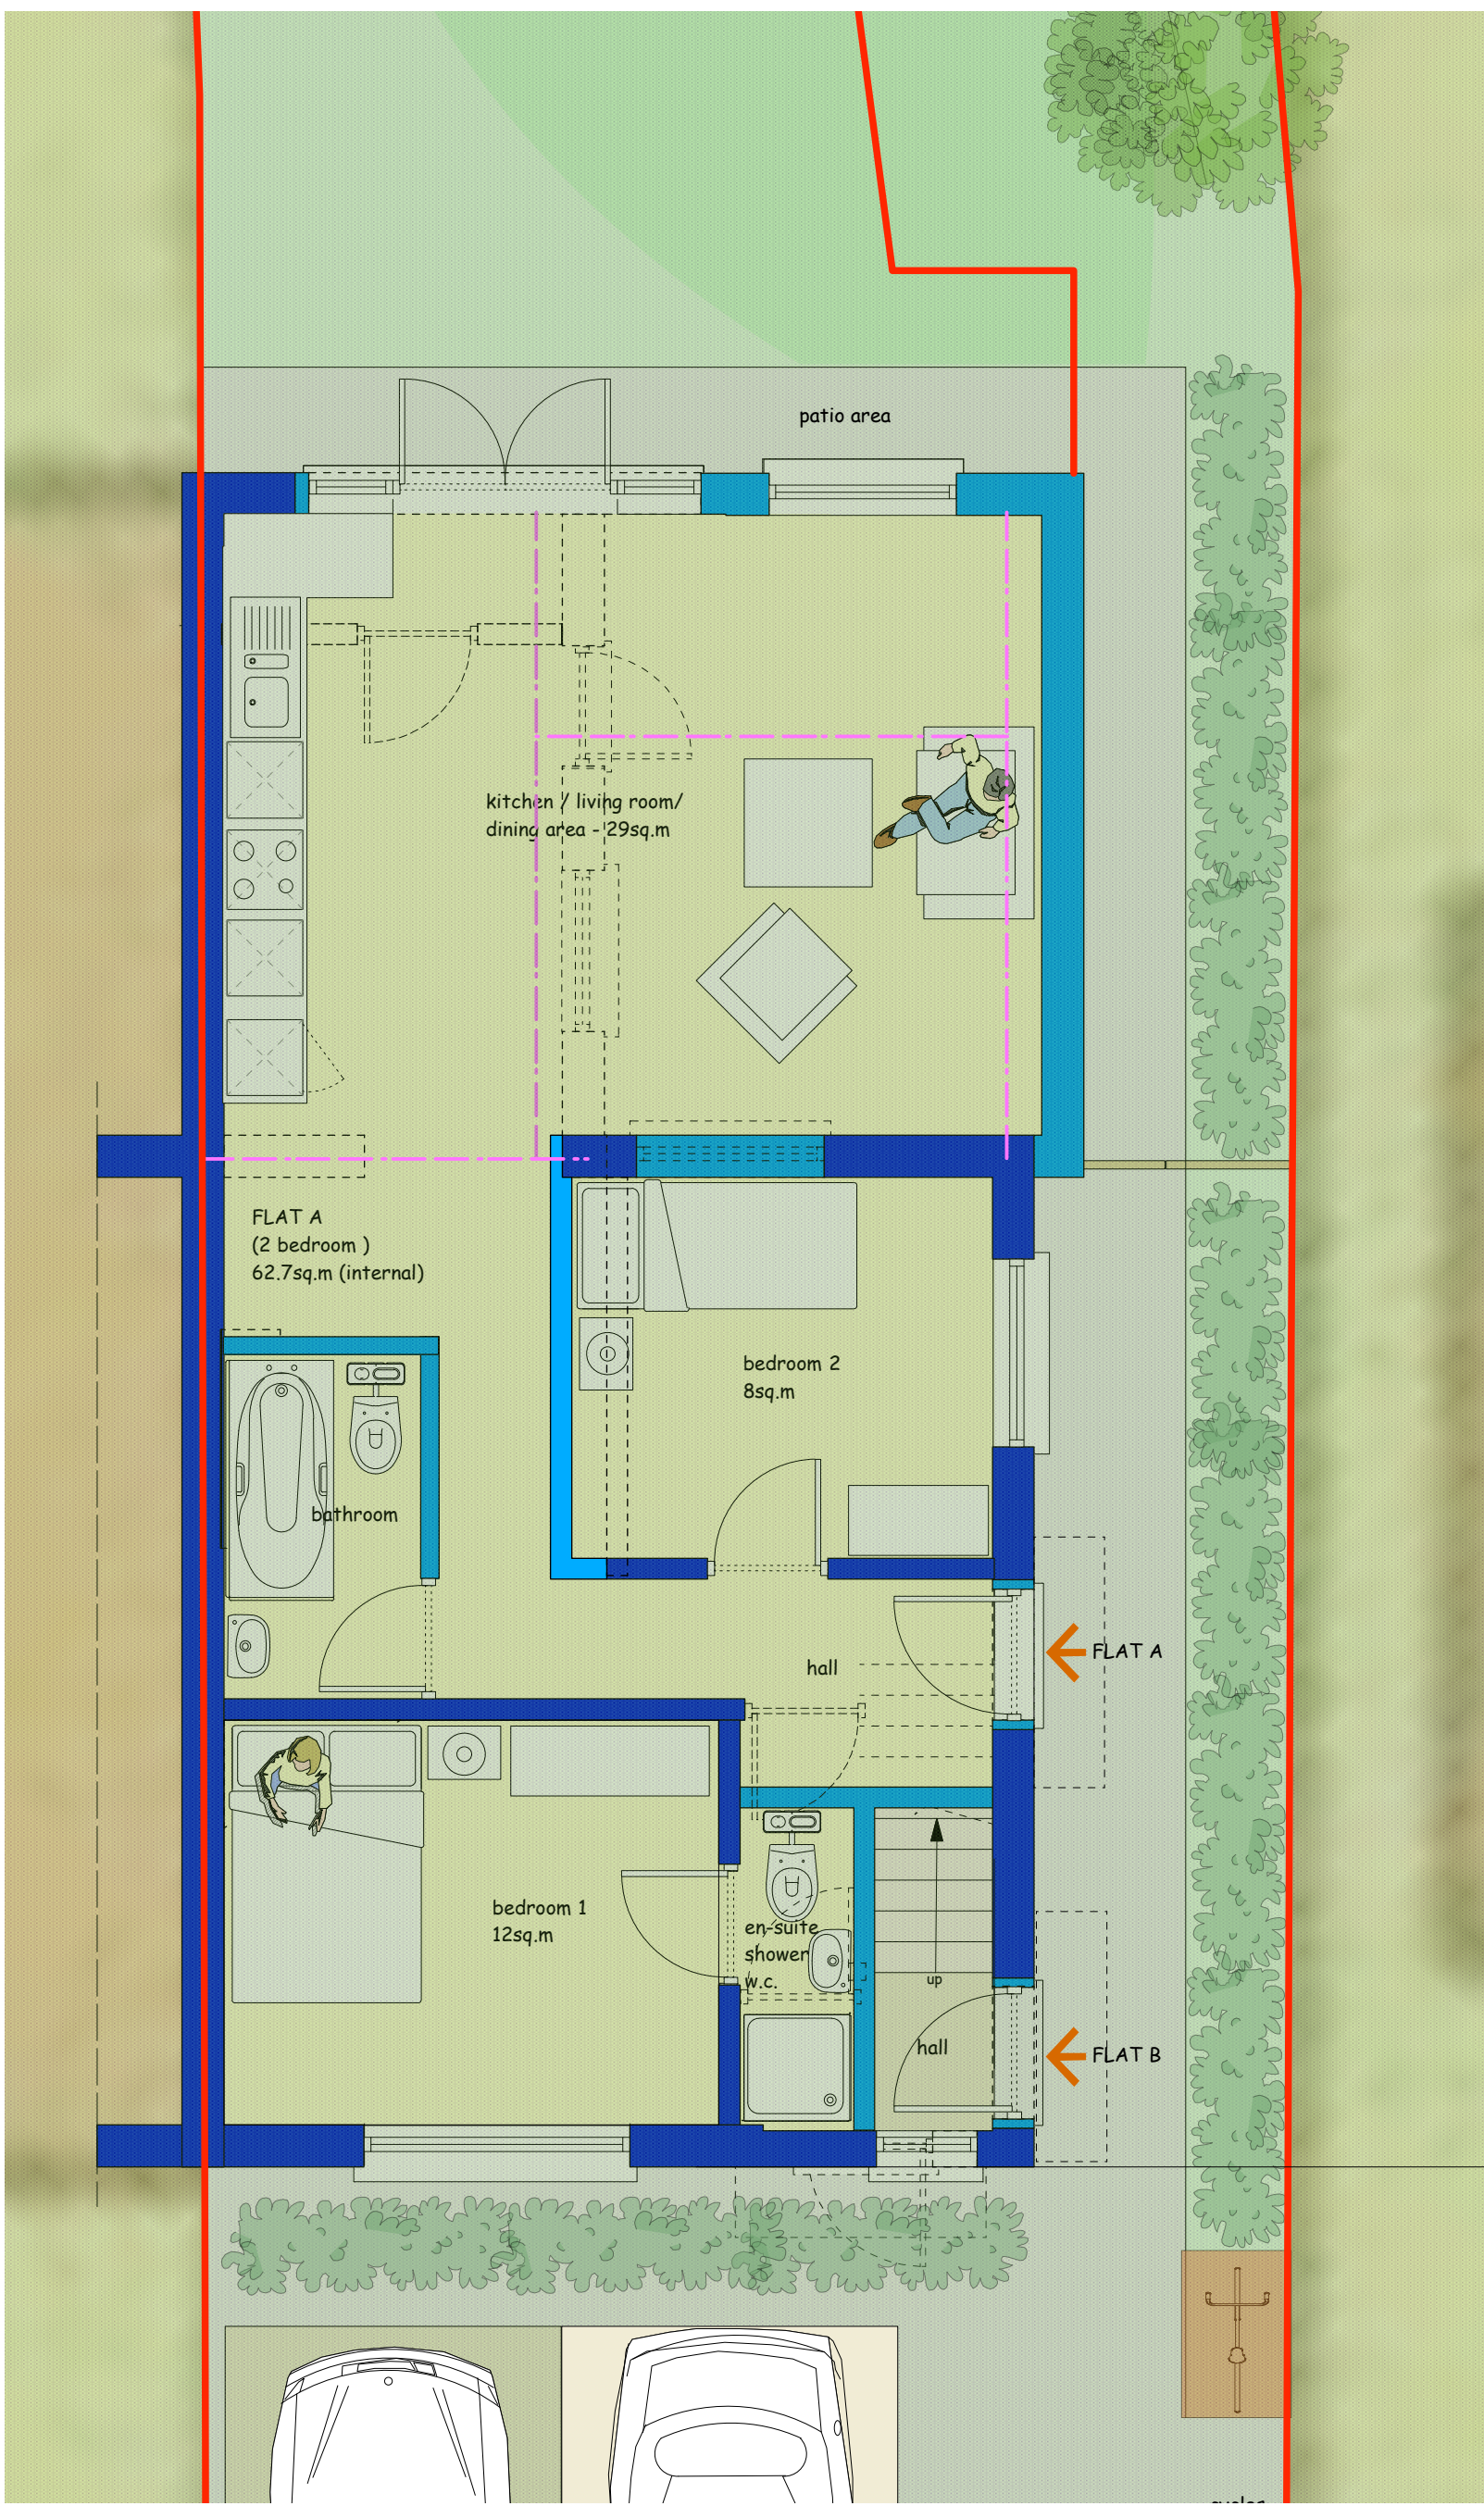


PROPOSED GROUND FLOOR PLAN
scale:- 1:50@A1

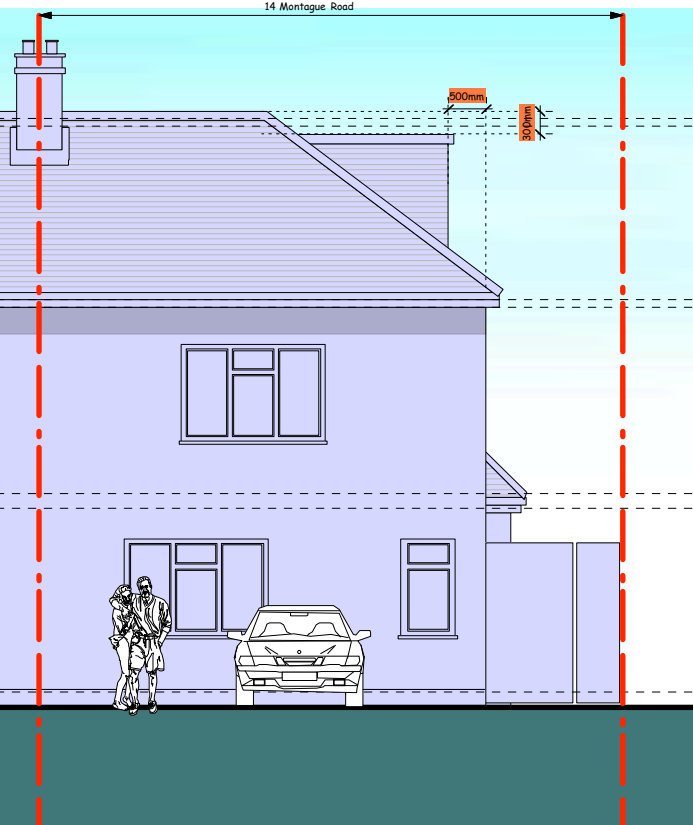


PROPOSED FRONT ELEV A
scale:- 1:100@A1

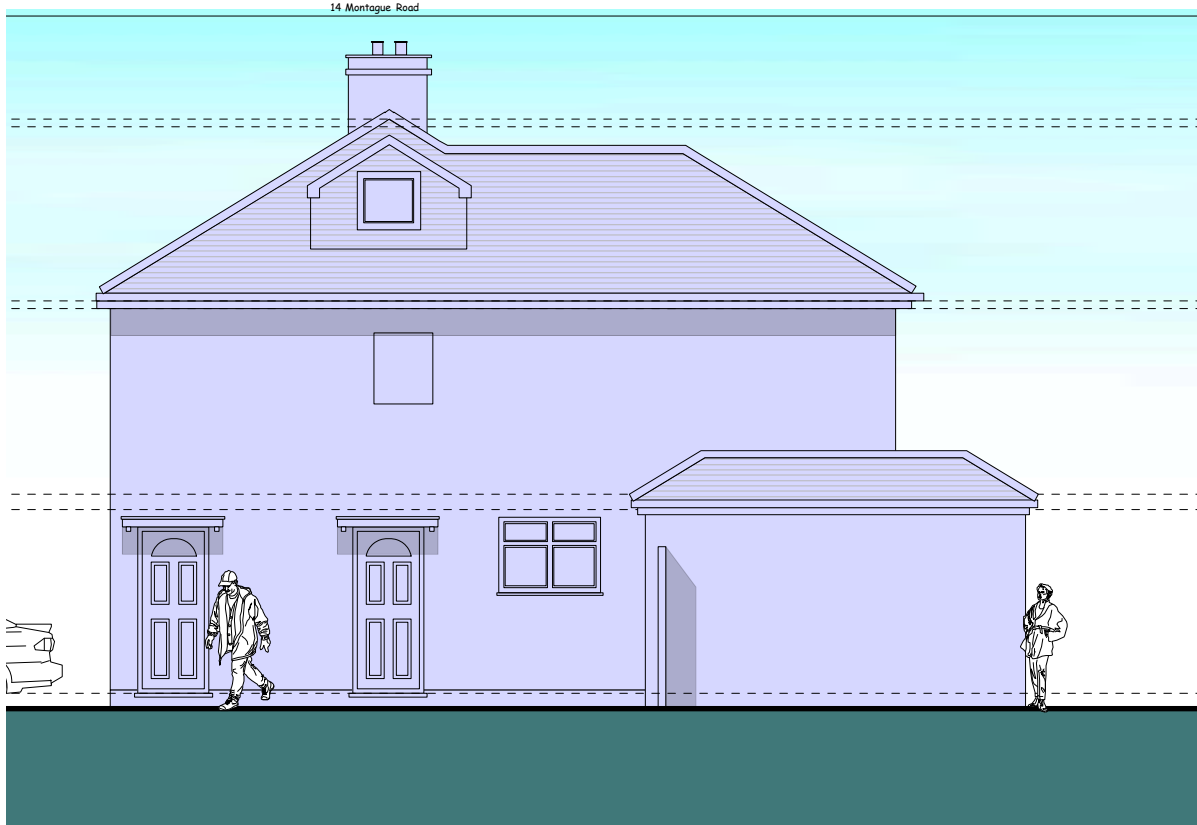

PROPOSED SIDE ELEV B
scale:- 1:100@A1

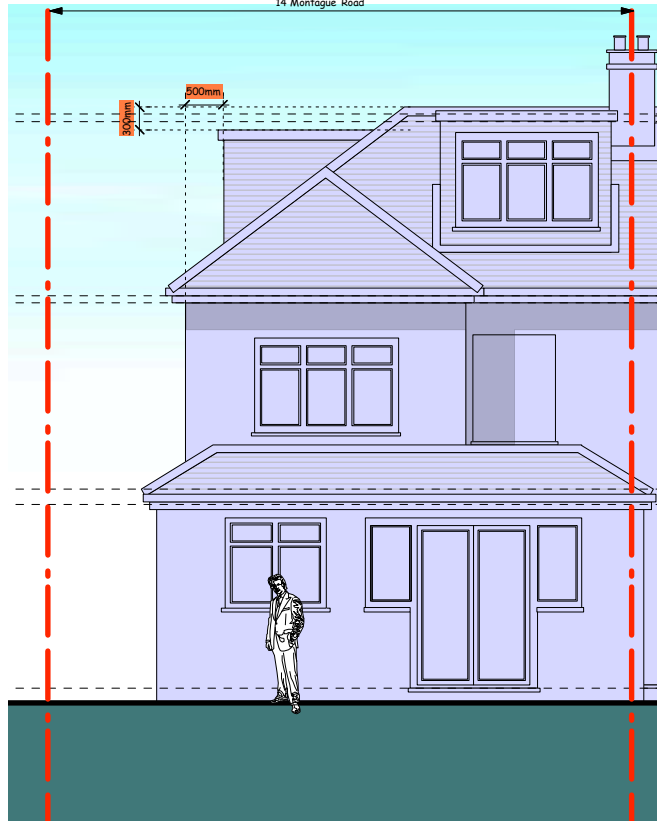


PROPOSED REAR ELEV C
scale:- 1:100@A1

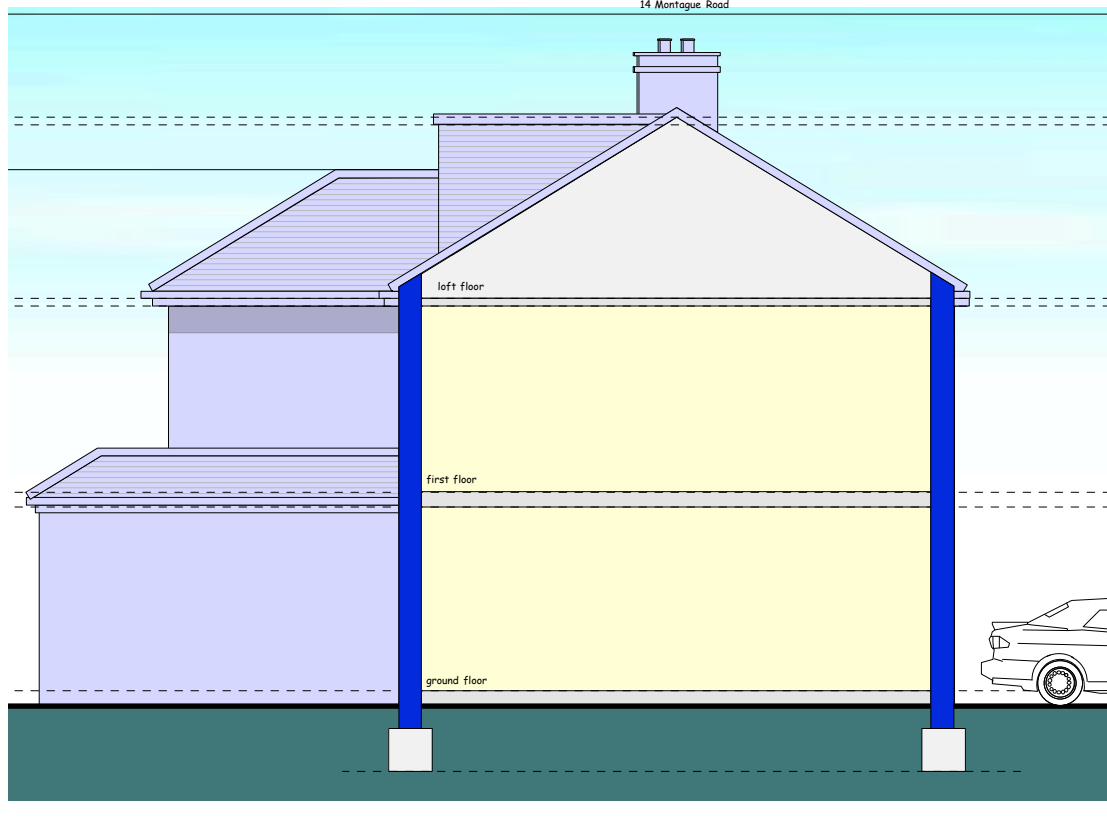





PROPOSED SIDE ELEV D/PART SECTION
scale:- 1:100@A1

FLAT KEY:-


- flat A - (2 bedroom) 62.7sq.m
onsite amenity space:- 84sq.m
- flat B - (2 bedroom) 61.6sq.m
onsite amenity space:- 62sq.m
- onsite parking - 3 bays

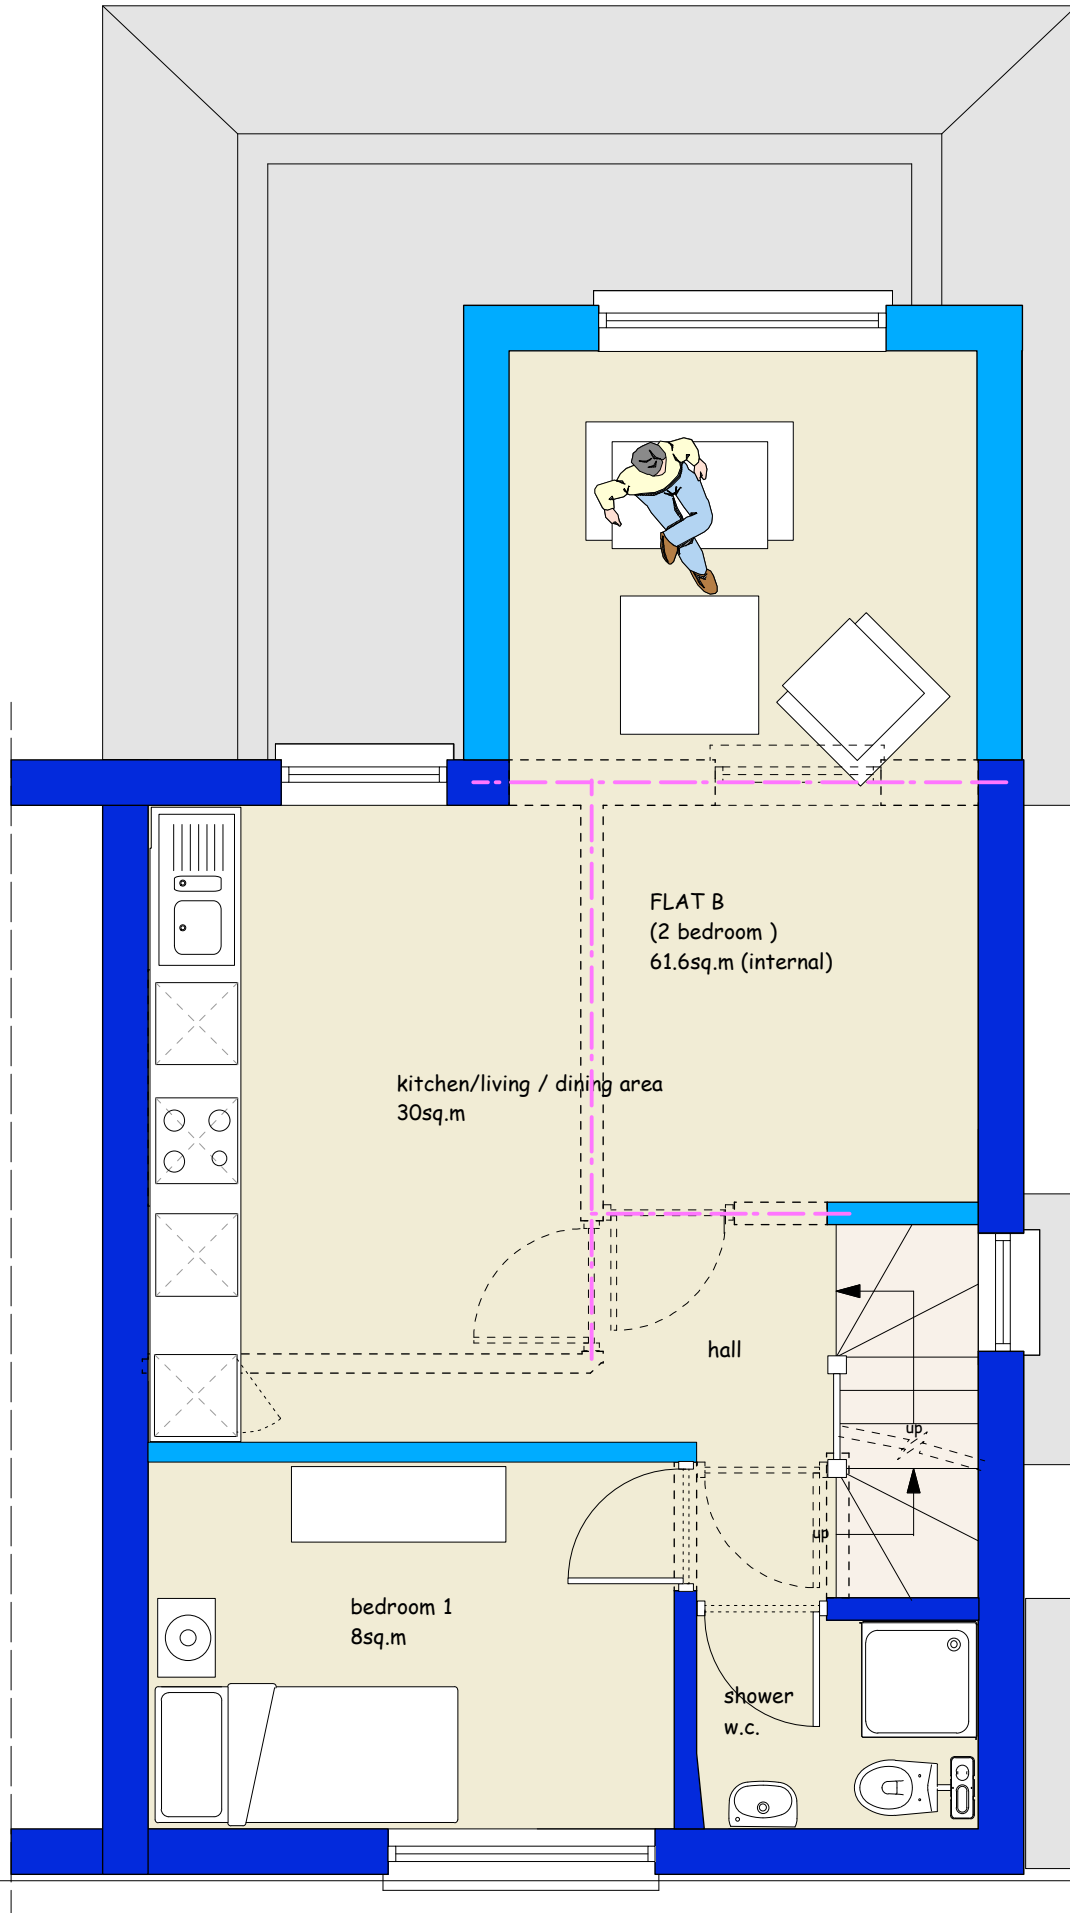

PROPOSED FIRST FLOOR PLAN
scale:- 1:50@A1

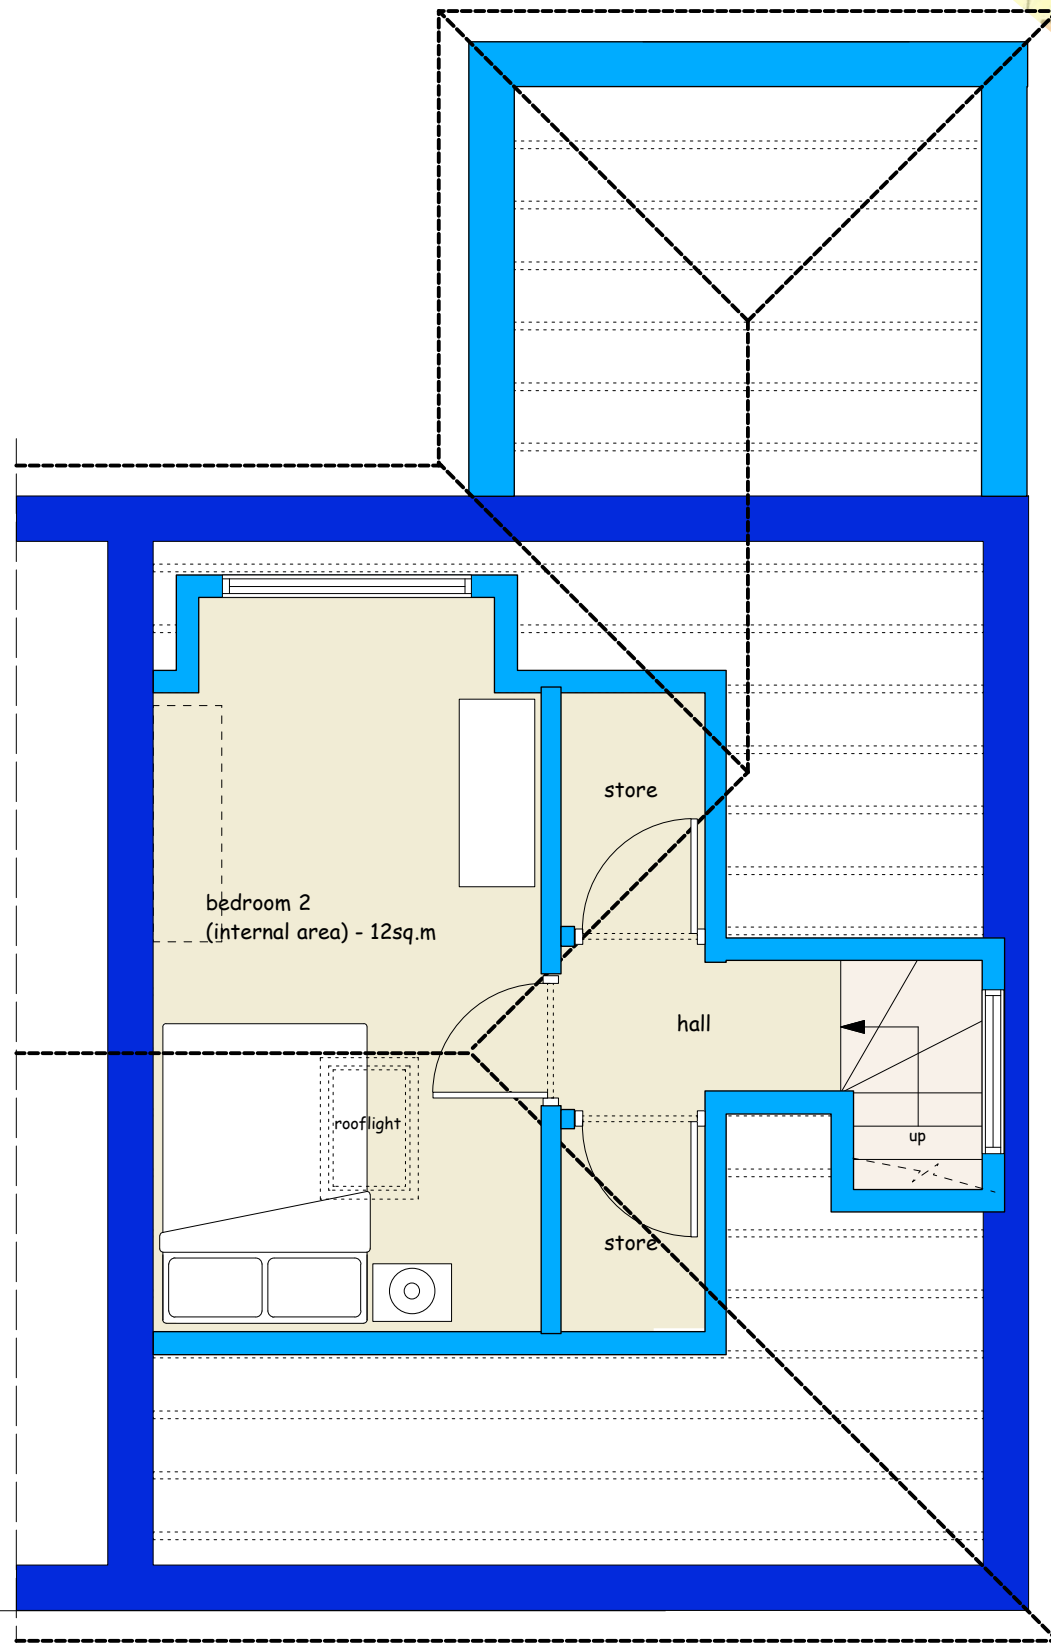   

PROPOSED LOFT FLOOR PLAN
scale:- 1:50@A1

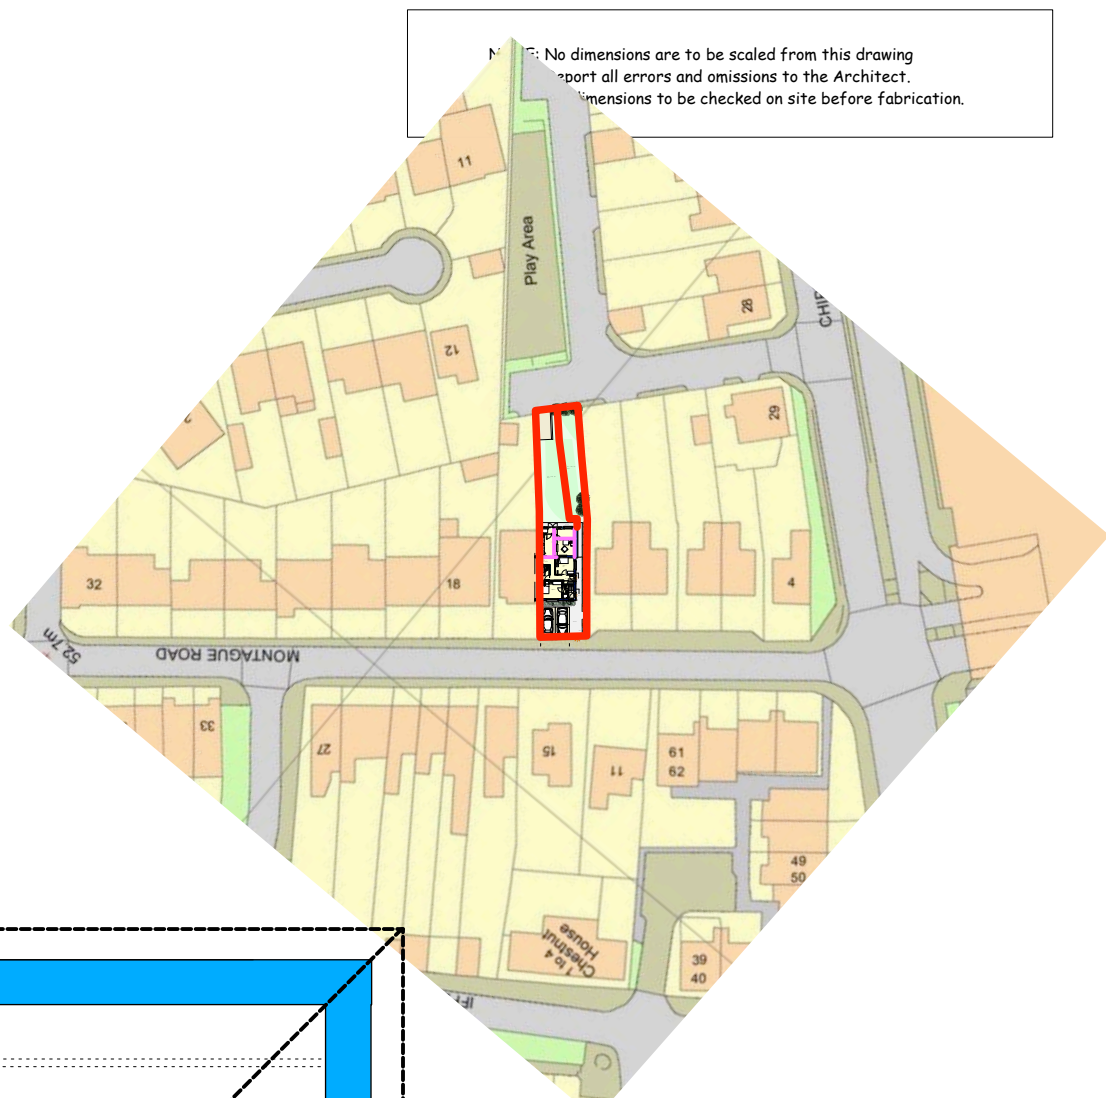

PROPOSED SITE
LOCATION PLAN
scale:- 1:1250@A1

REV.	DATE	DESCRIPTION
------	------	-------------



PROJECT 14 MONTAGUE ROAD, HILLINGDON. UB8 1QL.	
DRAWING PROPOSED INFORMATION	
CLIENT SCALE 1:50/1:100/1:1250@ A1	DATE SEPT/2018
DRAWING No 14MONT/PL04E	
© copyright retained	