



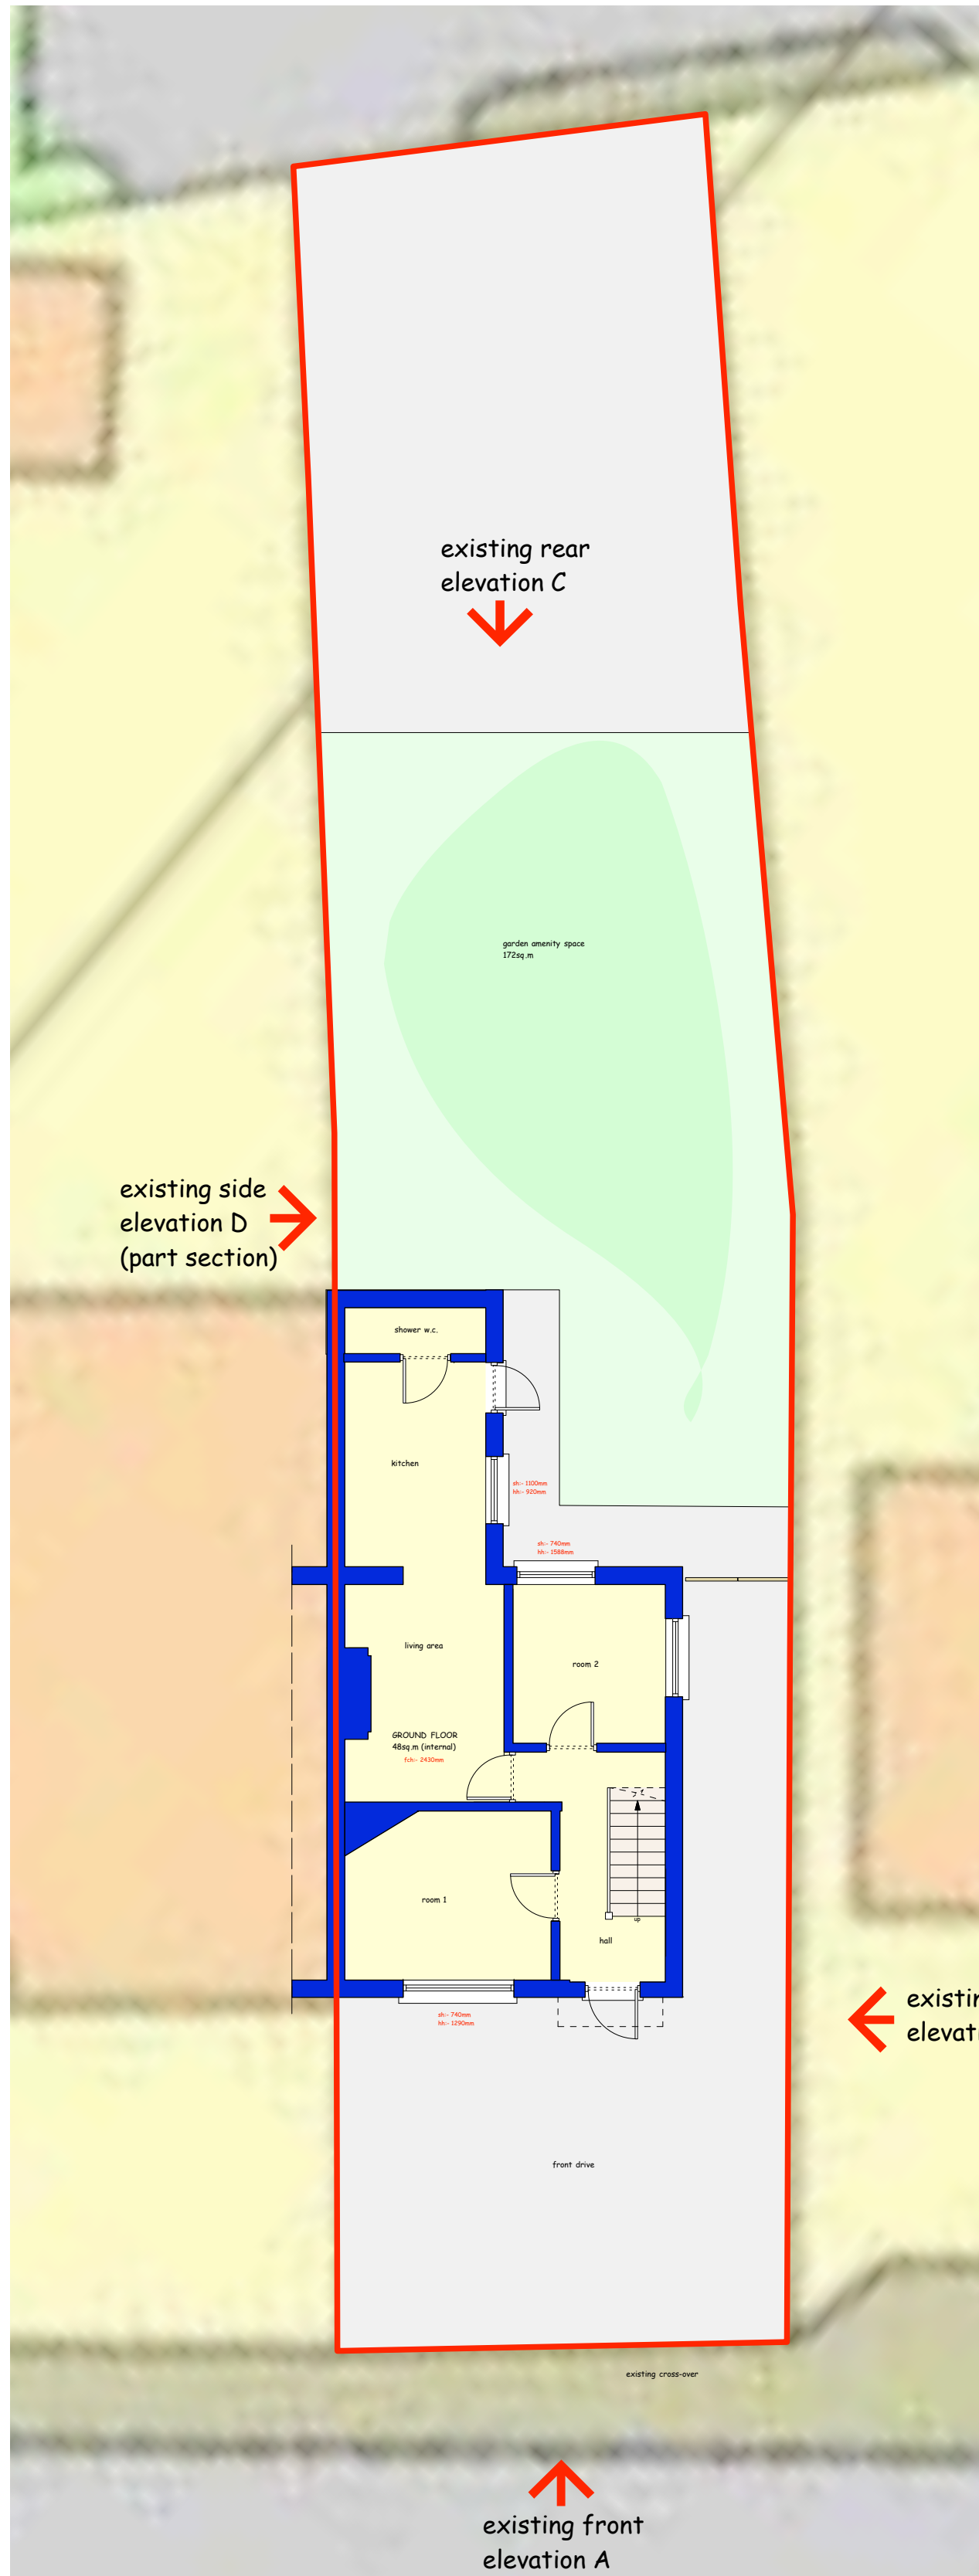


EXISTING SITE / GROUND PLAN
scale:- 1:100@A1


14 MONTAGUE ROAD, HILLINGDON.
UB8 1QL.
EXISTING INFORMATION

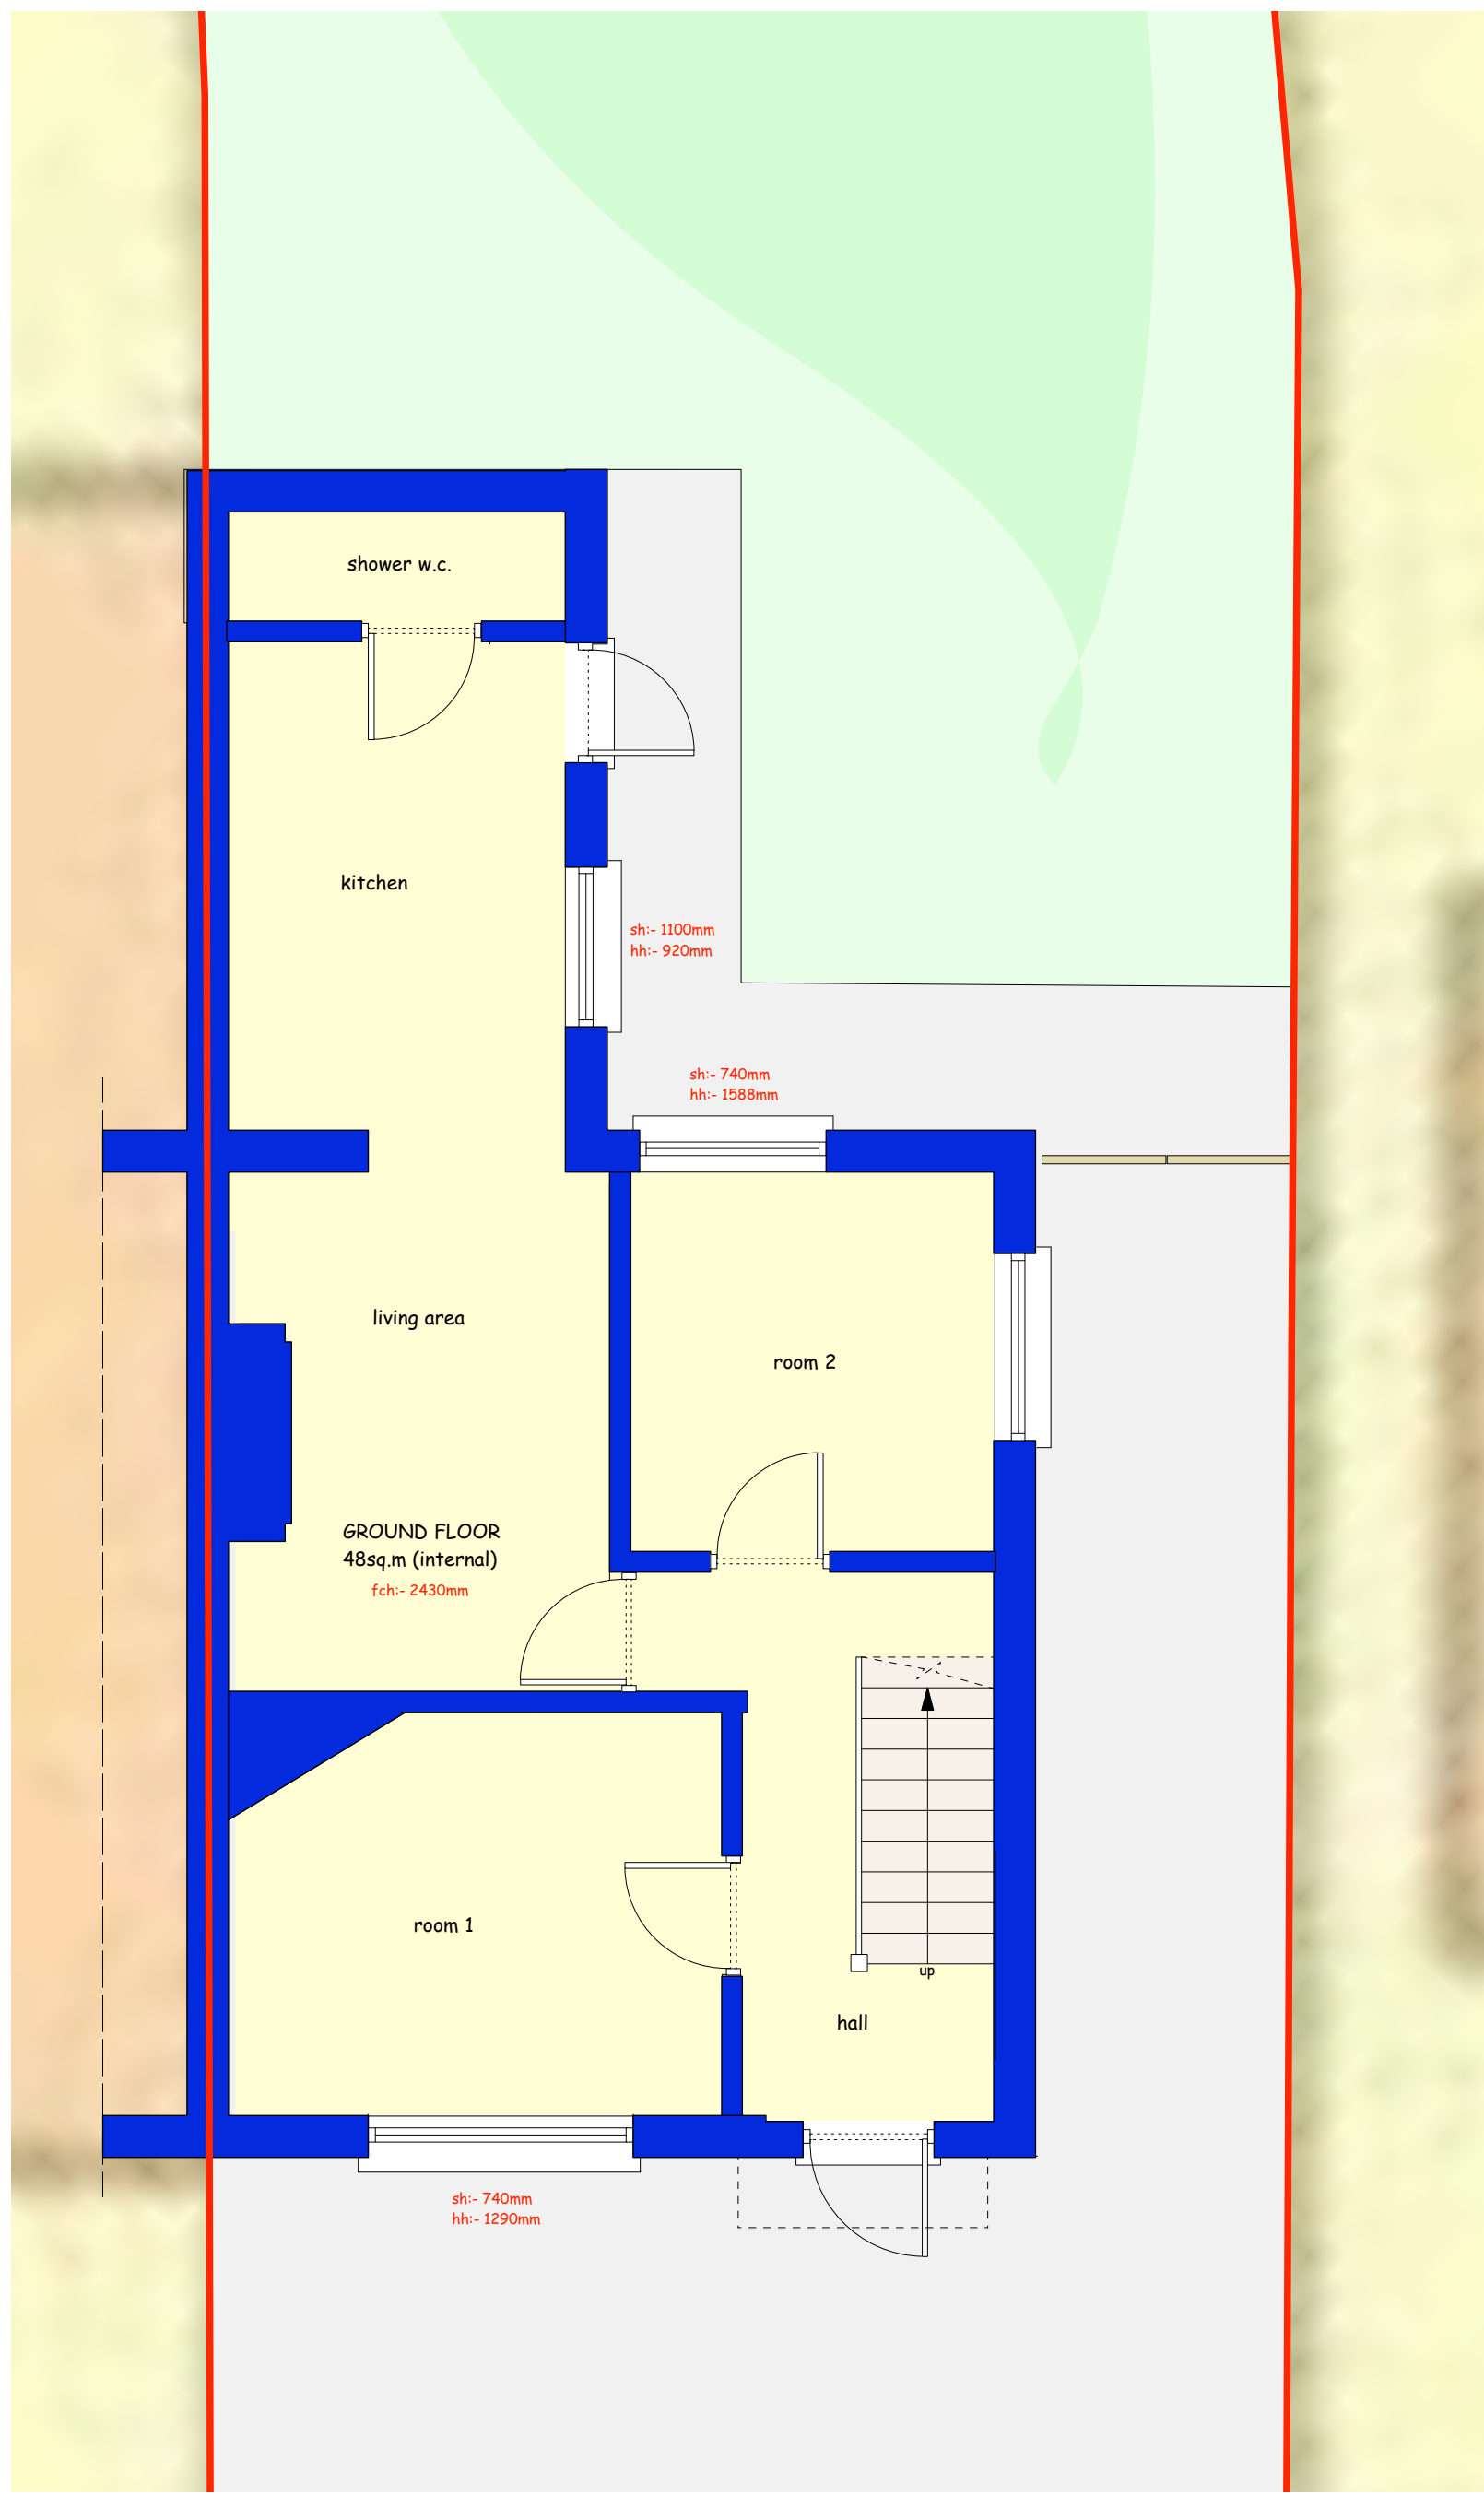


EXISTING GROUND FLOOR PLAN
scale:- 1:50@A1

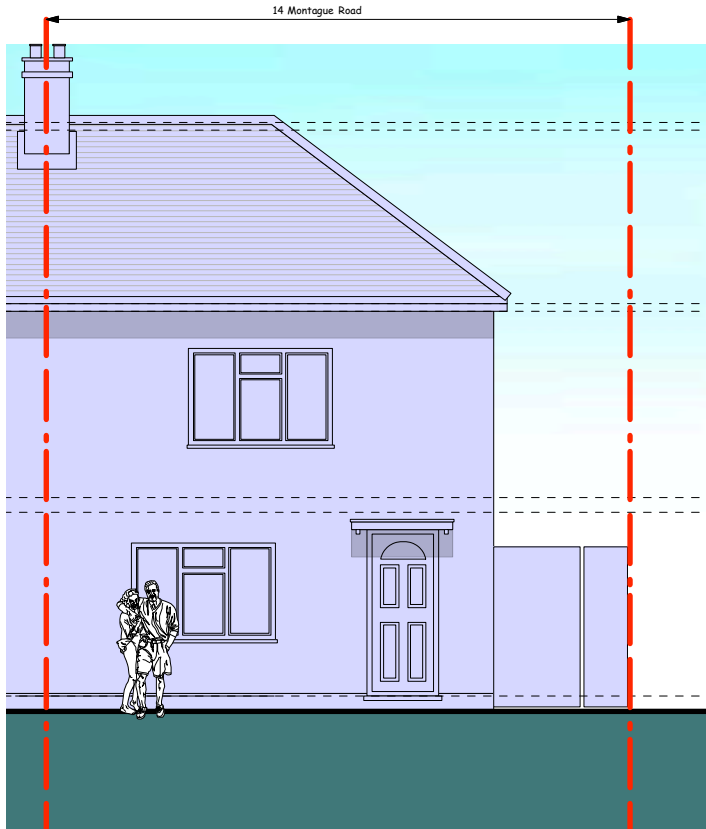


EXISTING FRONT ELEV A
scale:- 1:100@A1

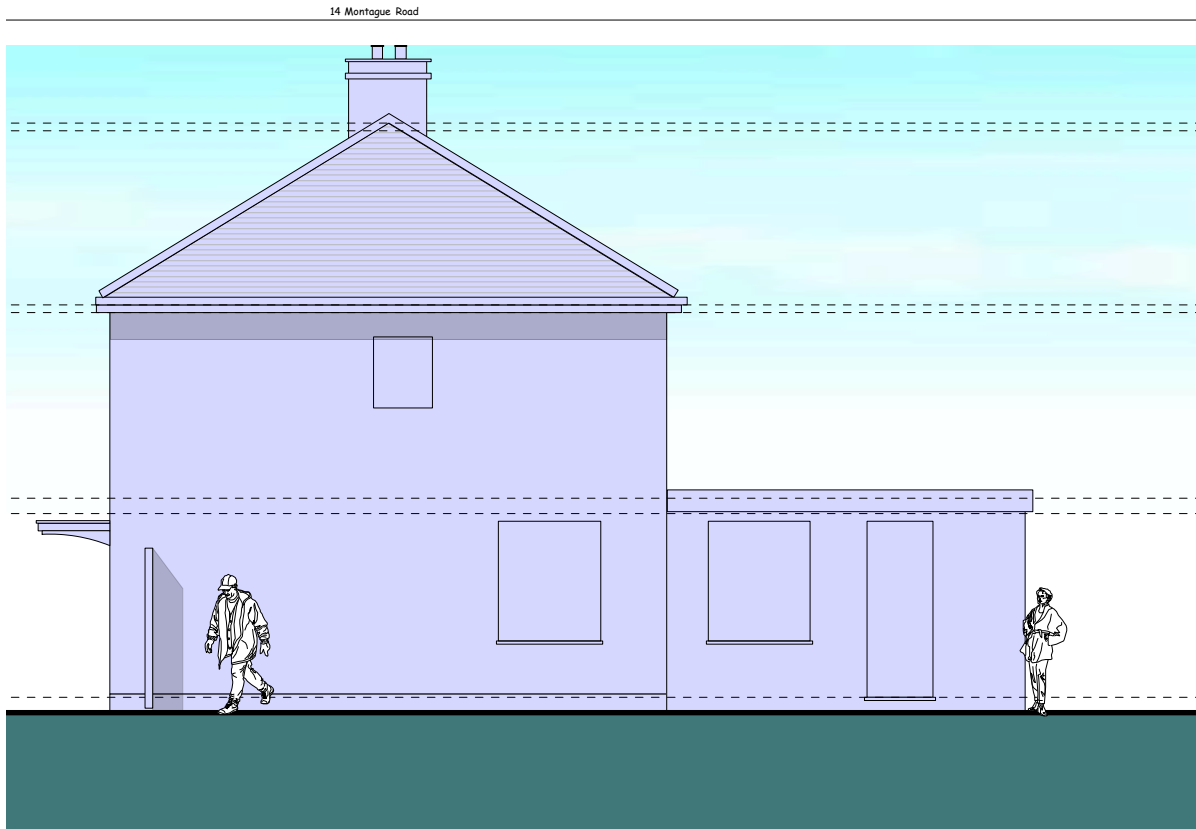

EXISTING SIDE ELEV B
scale:- 1:100@A1

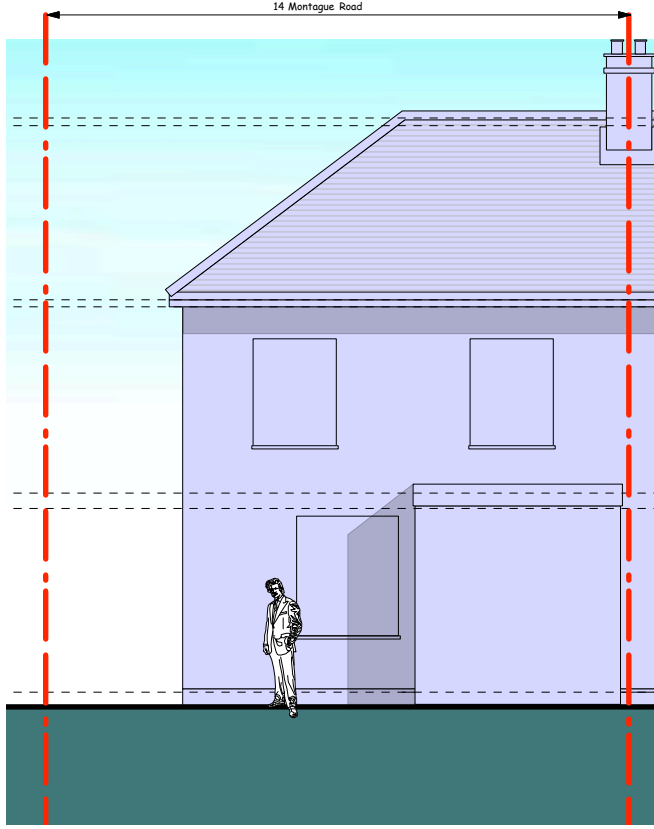

EXISTING REAR ELEV C
scale:- 1:100@A1

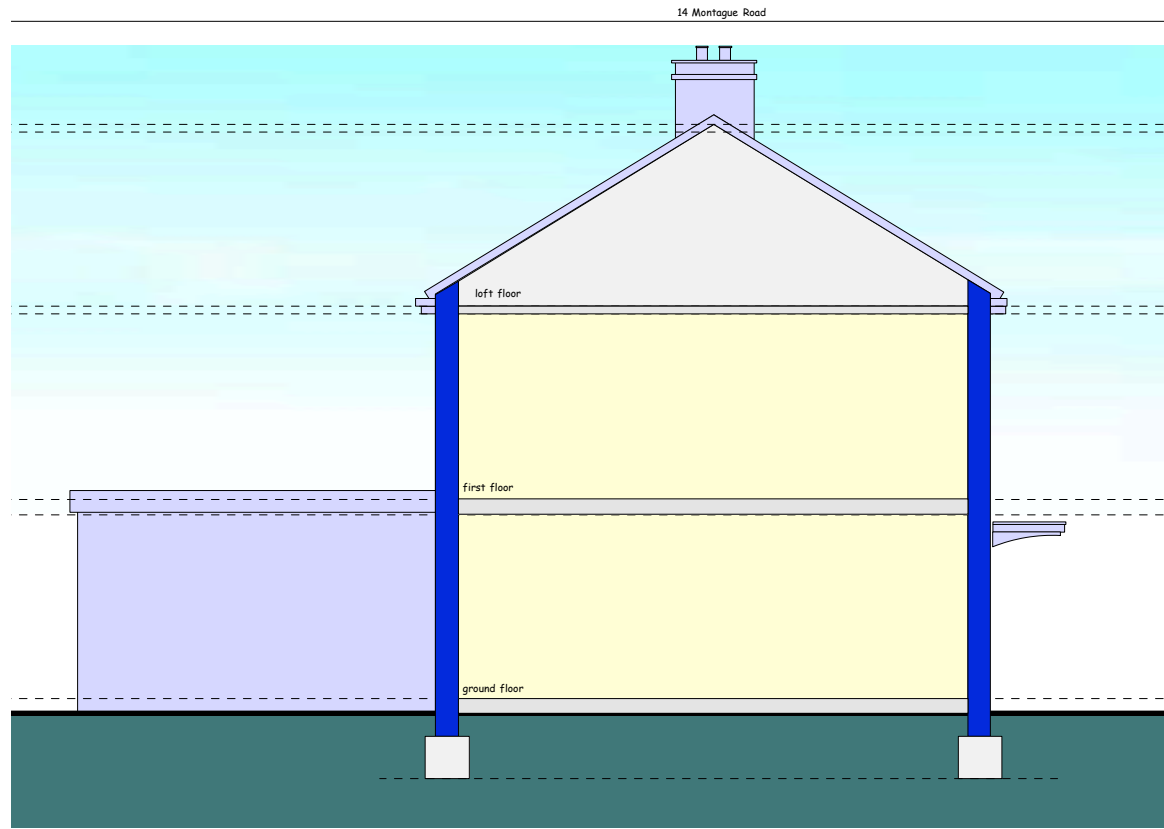

EXISTING SIDE ELEV D / PART SECTION
scale:- 1:100@A1


Site Area:- (approx) - 287sq.m/3,089sq.ft 0.070 ACRES

ACCOMMODATION TO SITE:-

loft floor:- 00sq.m
first floor:- 34sq.m
ground floor:- 48sq.m
TOTAL:- 82sq.m/883sq.ft

Parking onsite: 1 bay




amenity space:- 172sq.m

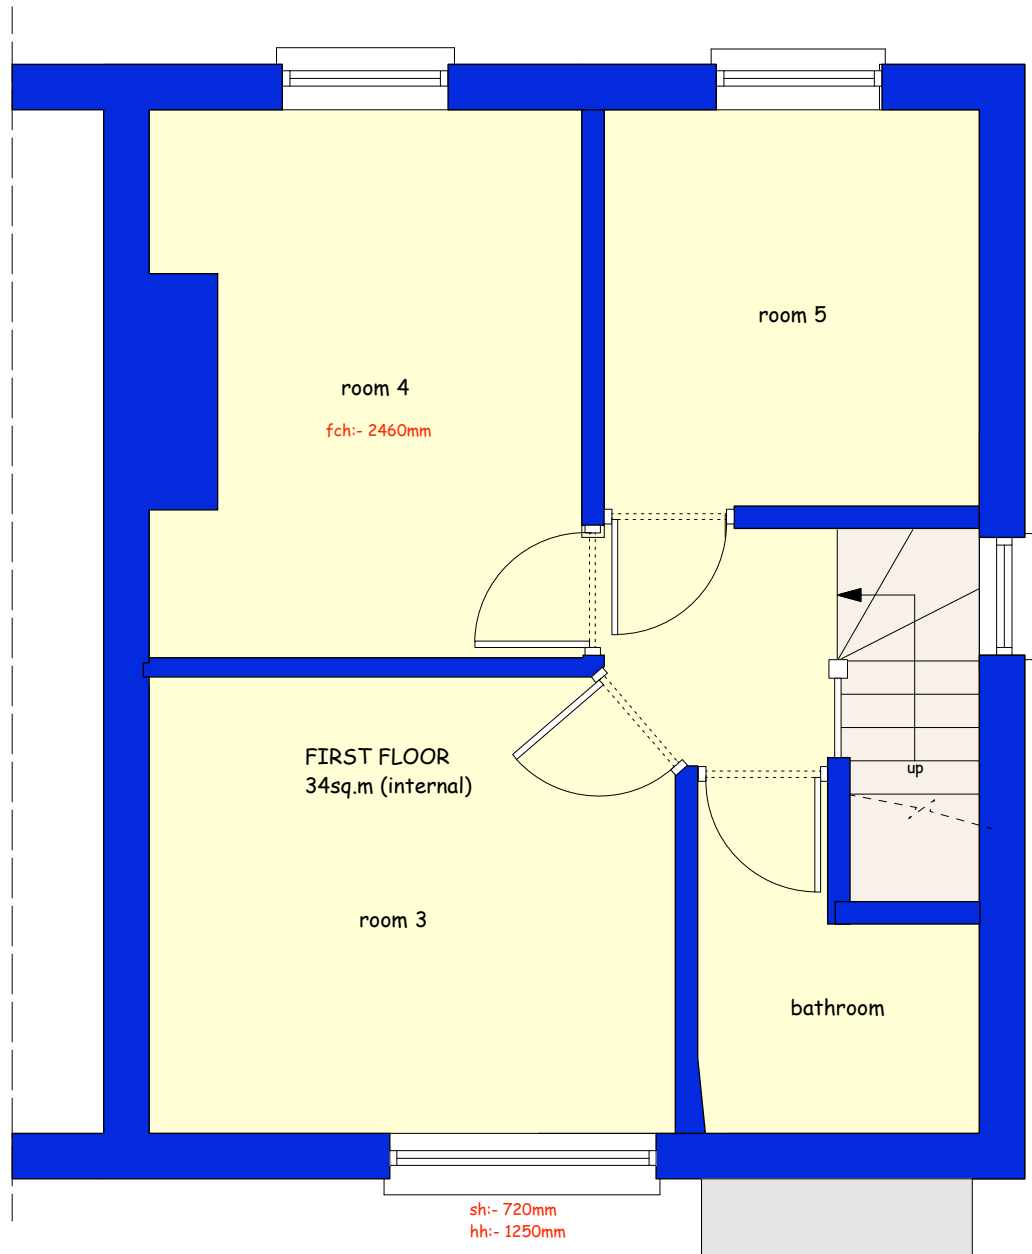

EXISTING FIRST FLOOR PLAN
scale:- 1:50@A1



EXISTING SITE
LOCATION PLAN
scale:- 1:1000@A1

   

REV.	DATE	DESCRIPTION
------	------	-------------



REV.	DATE	DESCRIPTION
------	------	-------------

Architectural Design Services
Mr S Sivaram
Suite 462
15, Spun Road, Slough
Windsor
TW7 8BD
email: sivasivaram@adss.co.uk
website: www.adss.co.uk



PROJECT 14 MONTAGUE ROAD, HILLINGDON. UB8 1QL.	
DRAWING EXISTING INFORMATION	
CLIENT	
SCALE 1:50/1:100/1:1000 @ A1	DATE SEPT/2017
DRAWING No 14MONT/PL03	
© copyright retained	