



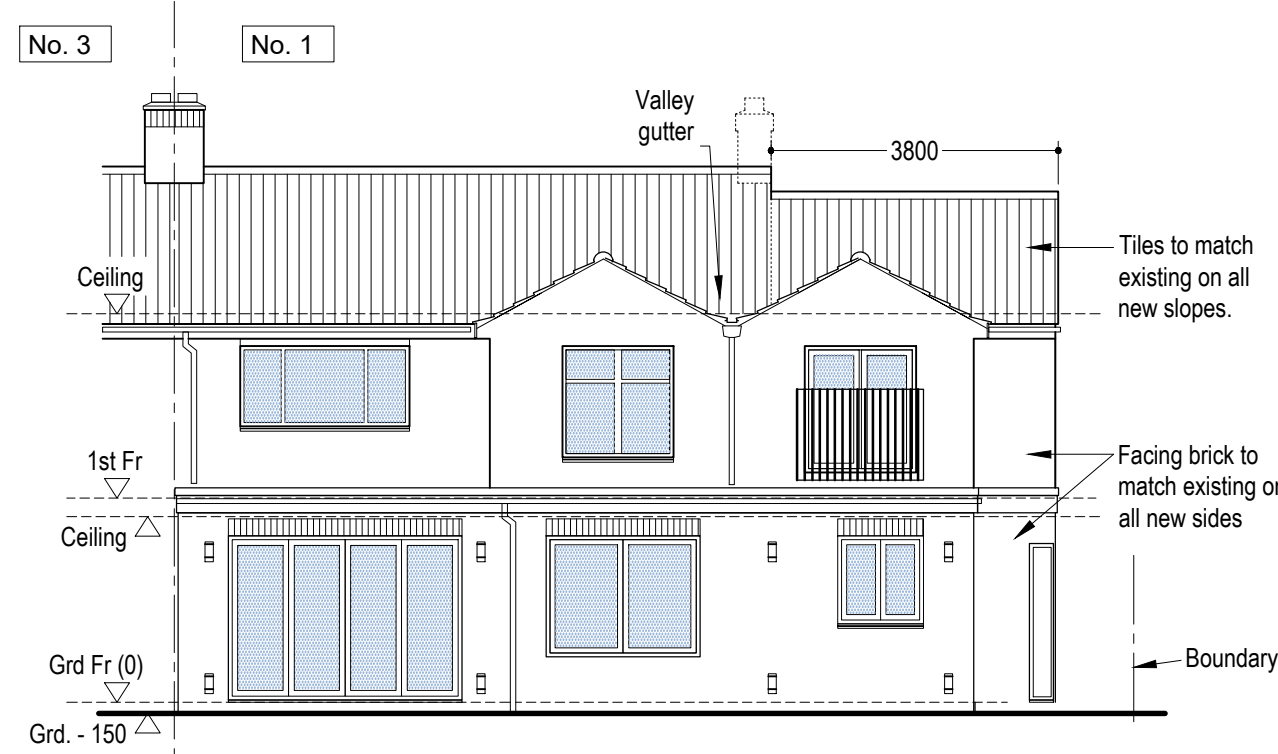


Proposed Rear. 1:100




Proposed Front. 1:100

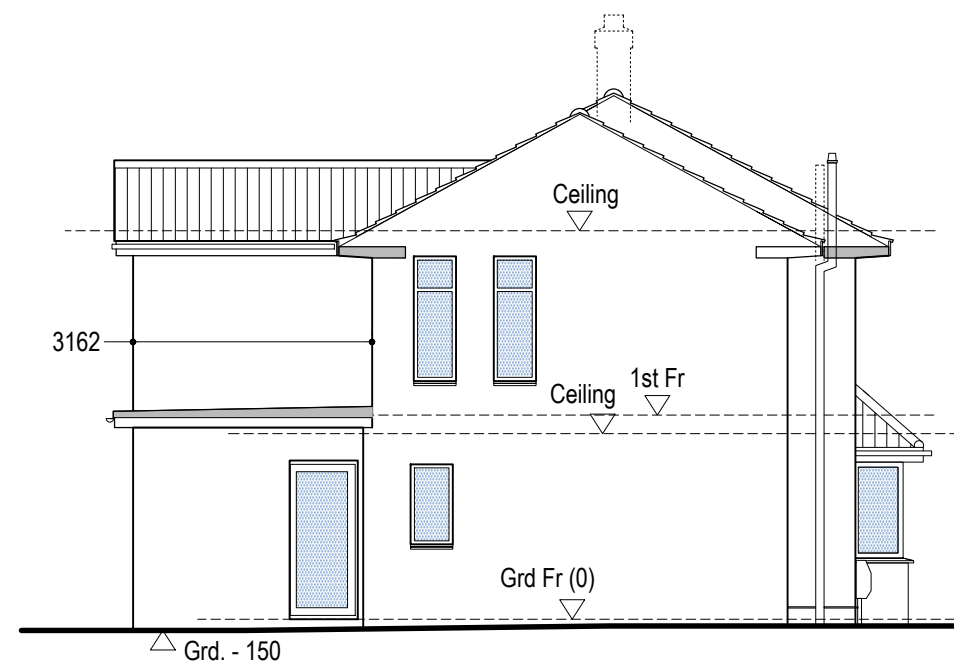



Proposed Side. 1:100

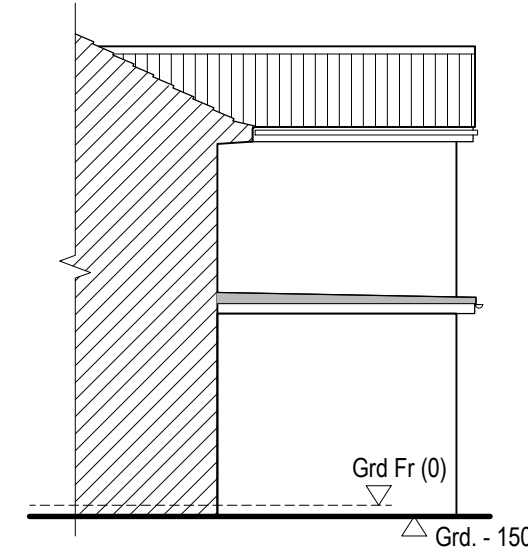

Proposed Side. 1:100

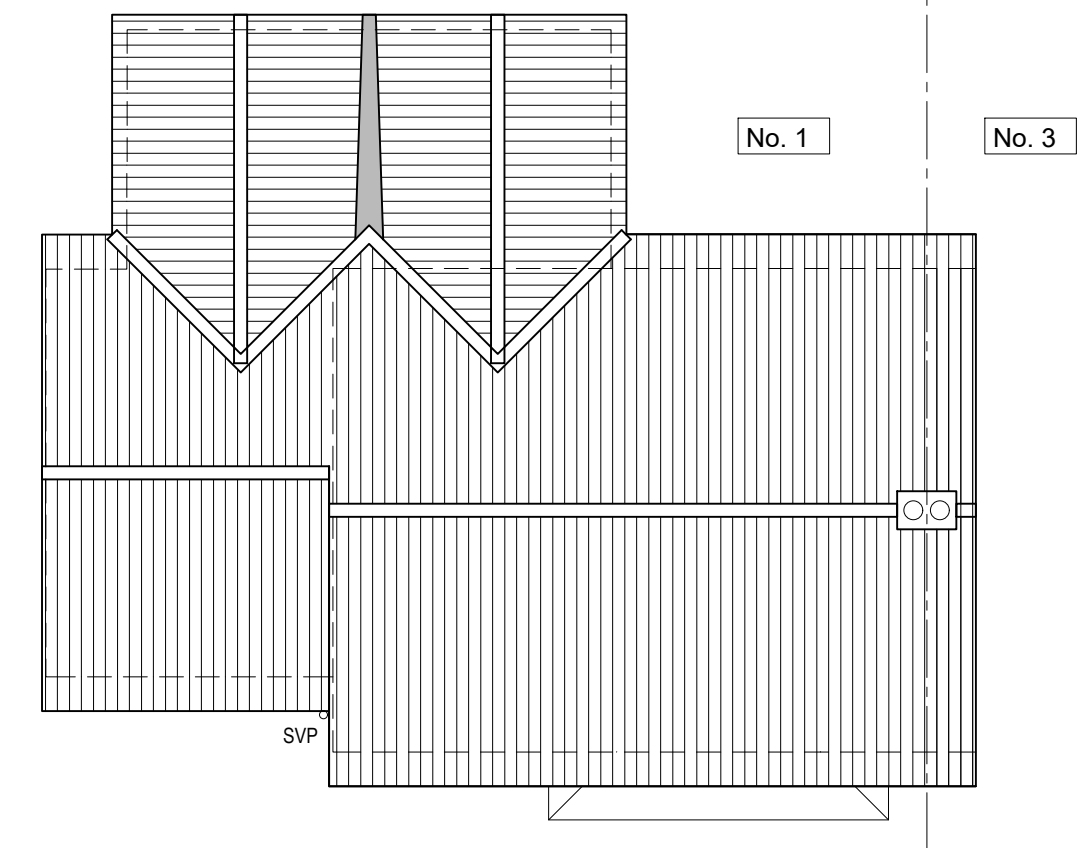


Proposed Roof Plan. 1:100

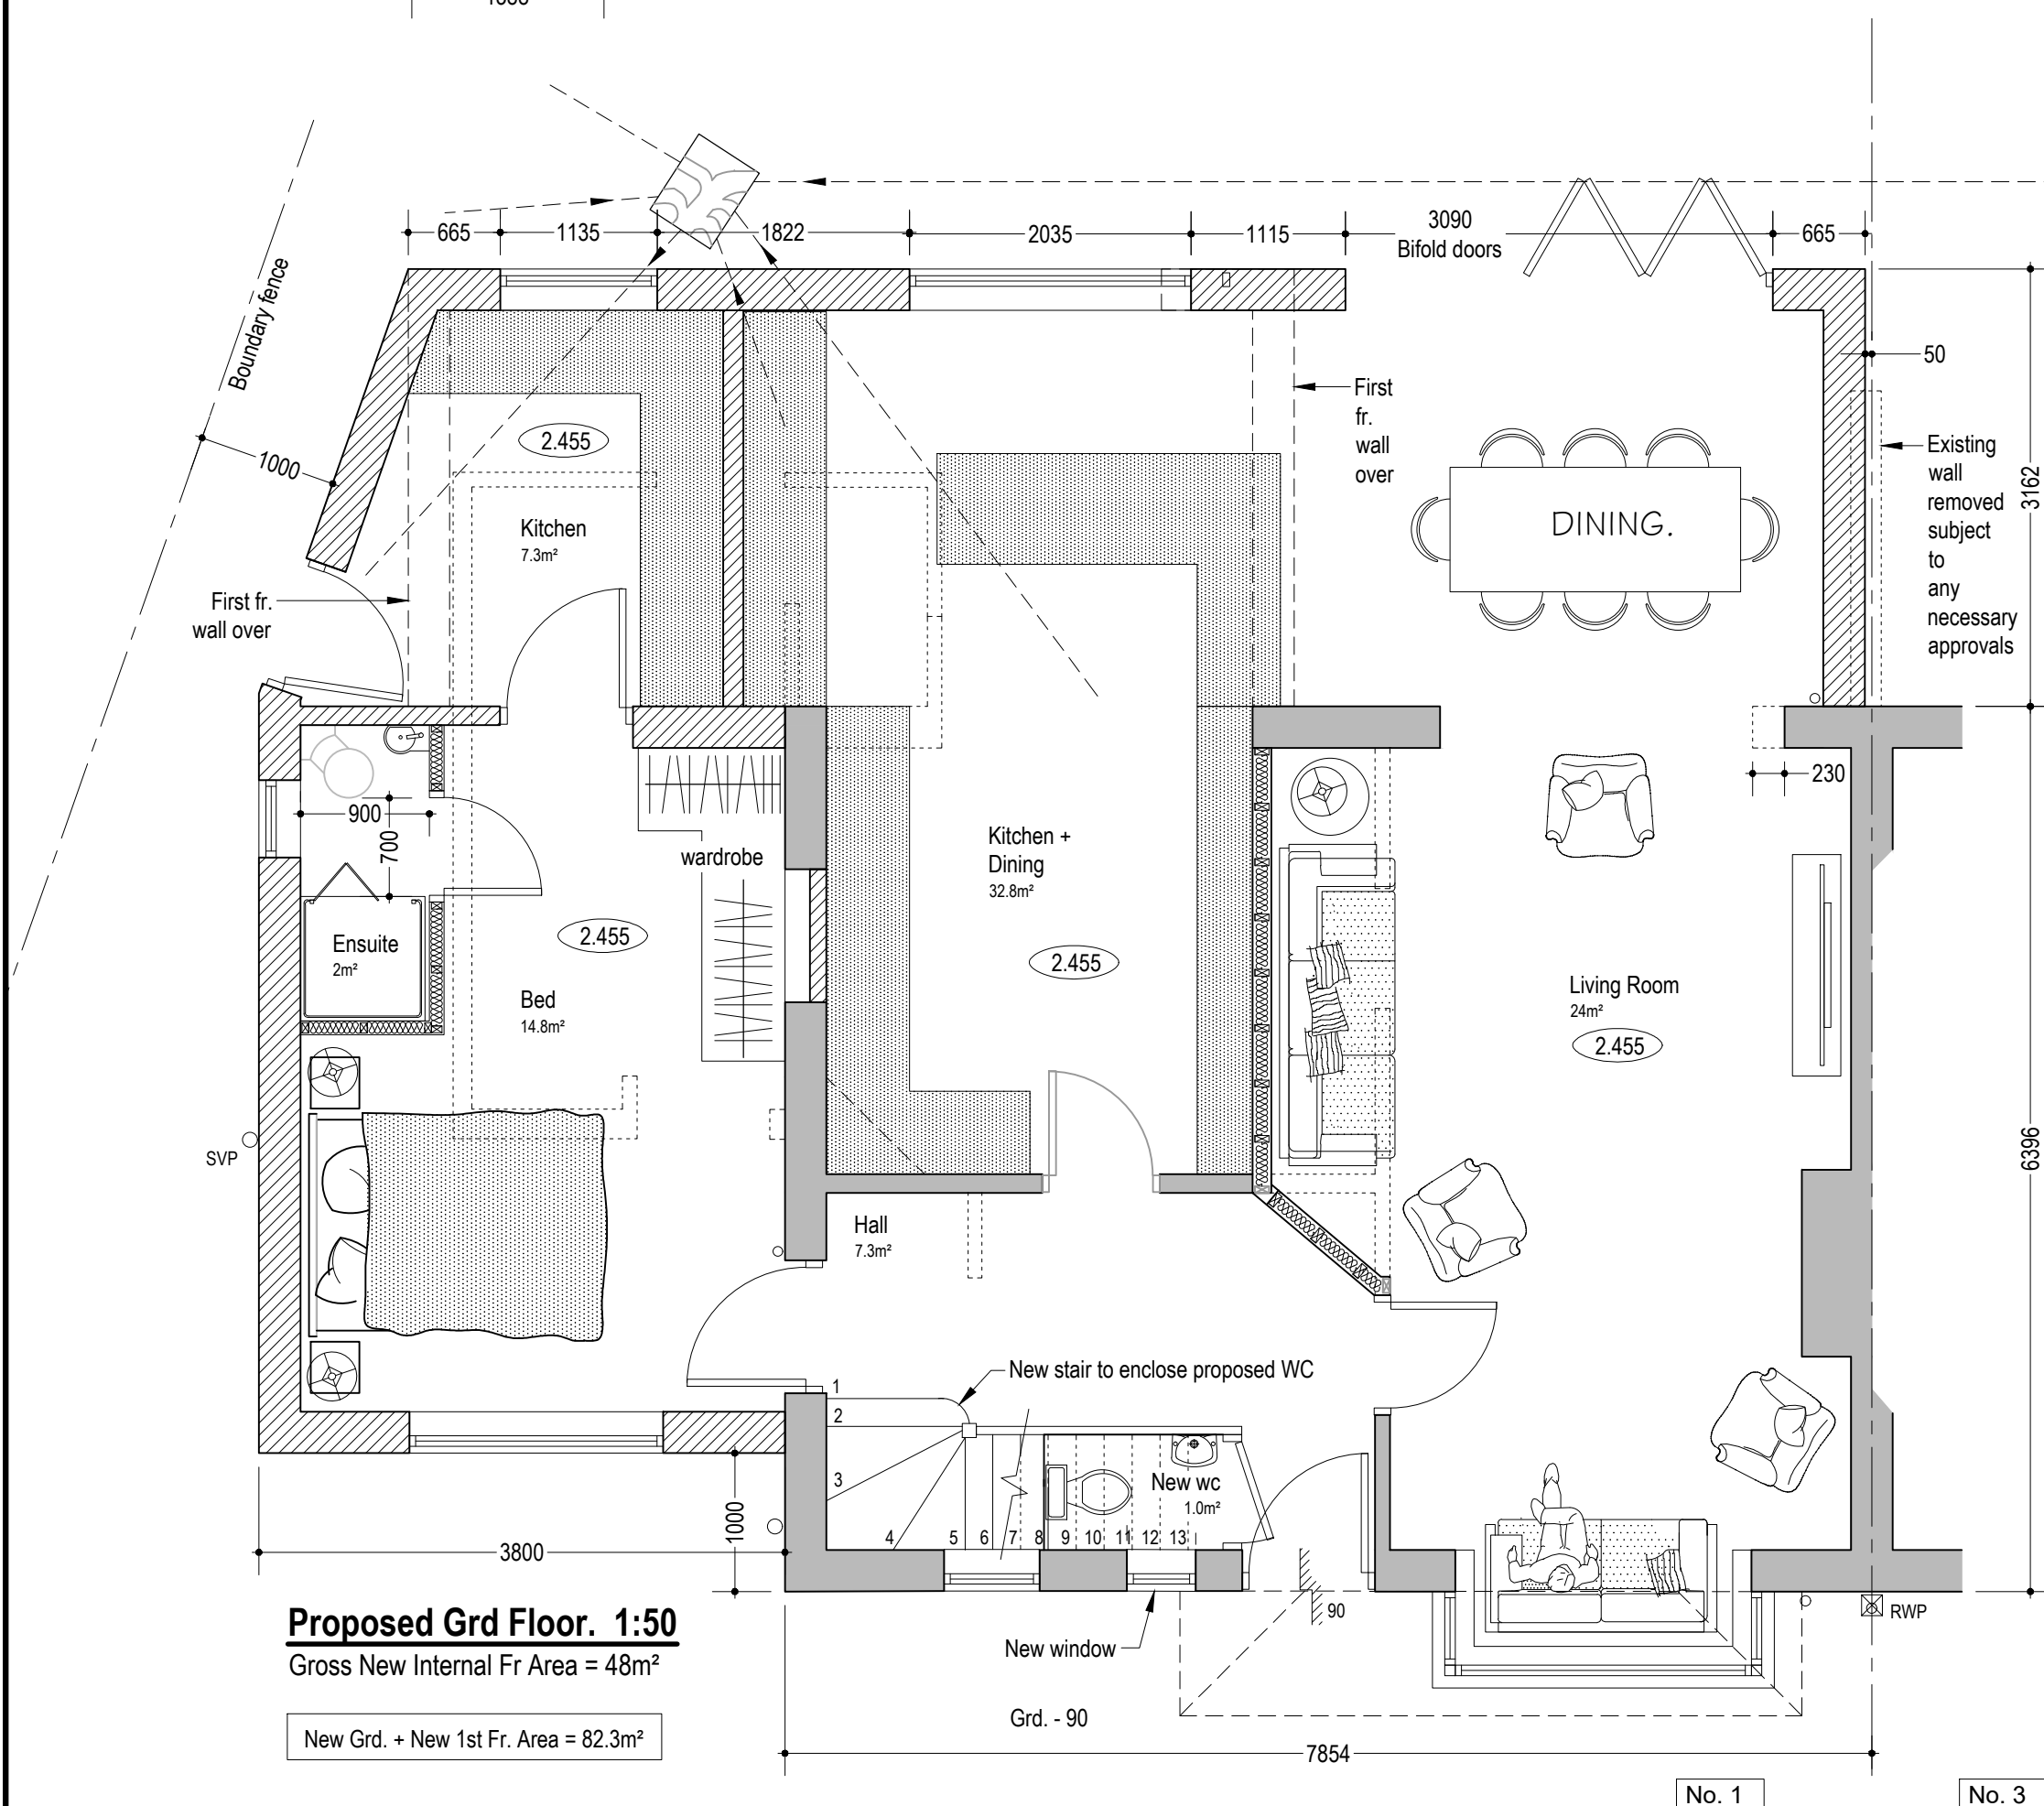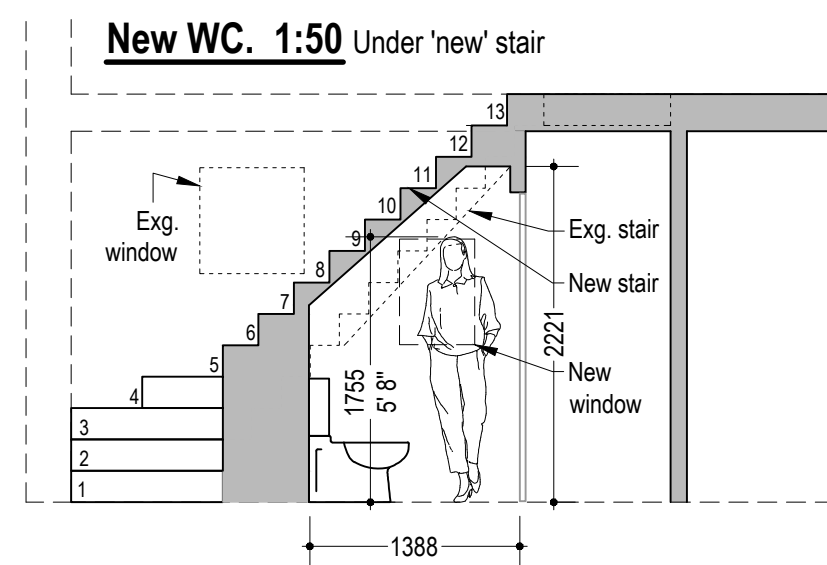


Proposed Grd Floor. 1:50
Gross New Internal Fr Area = 48m²

New Grd. + New 1st Fr. Area = 82.3m²

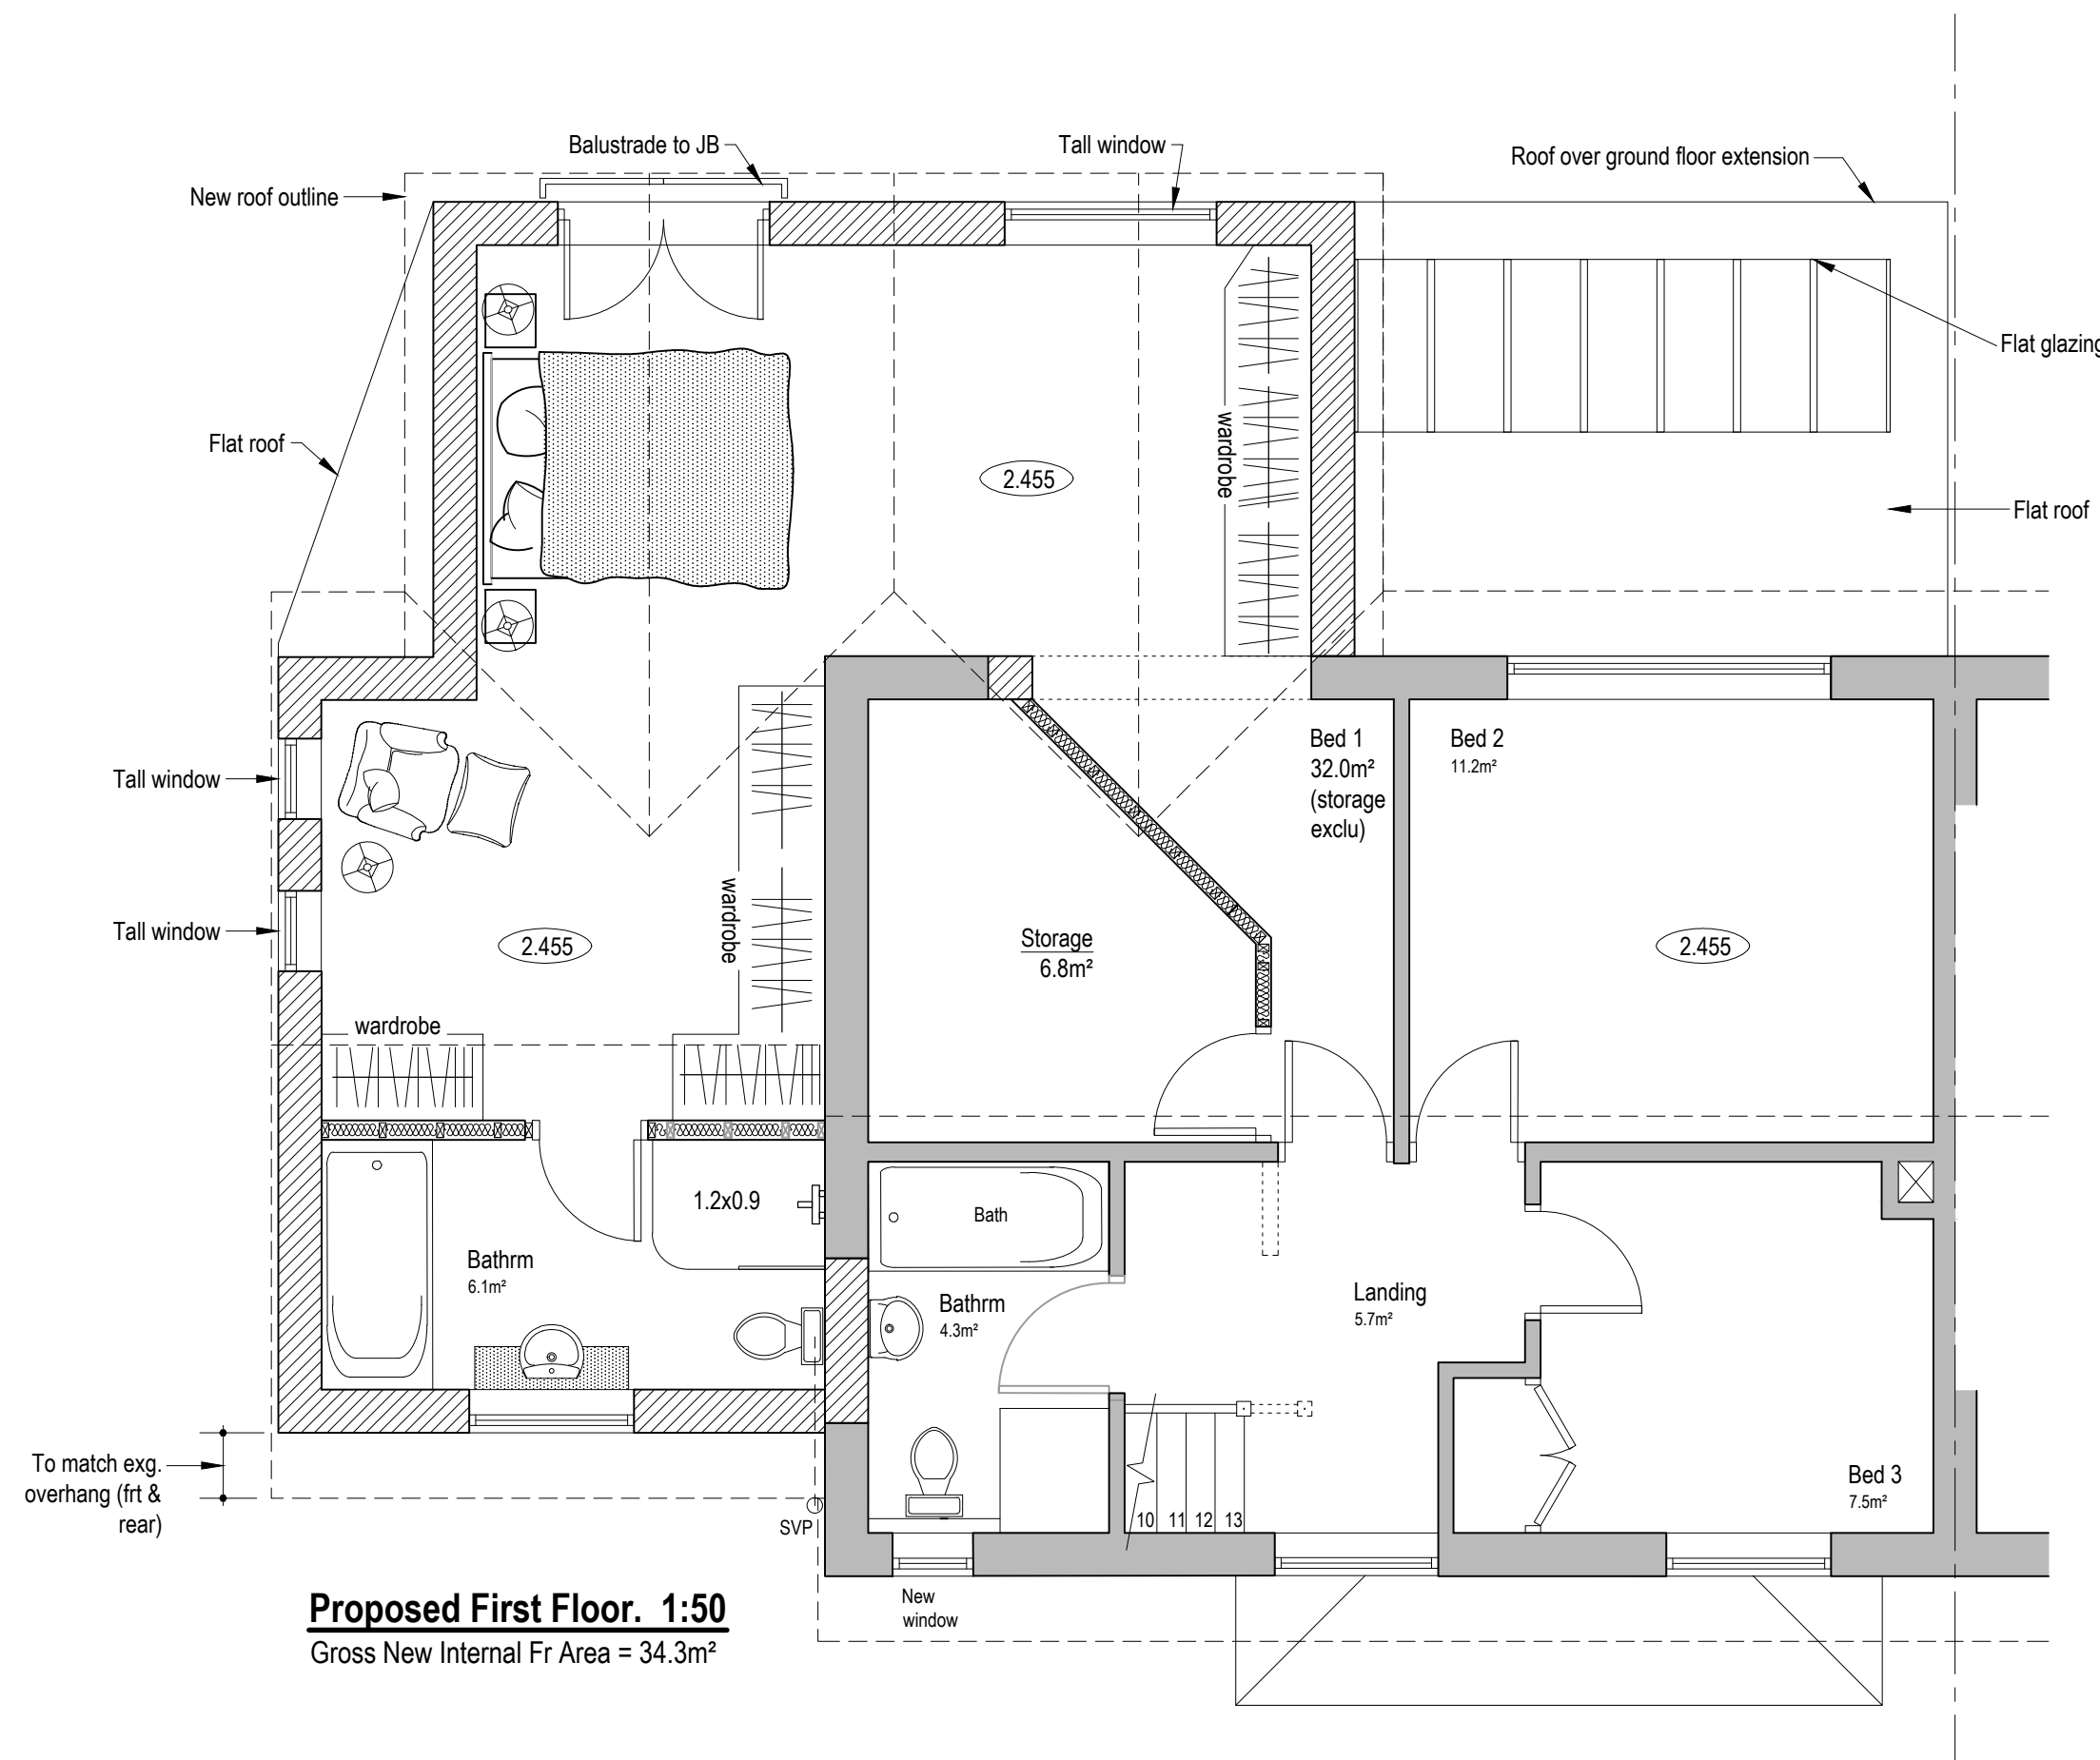

Proposed First Floor. 1:50
Gross New Internal Fr Area = 34.3m²

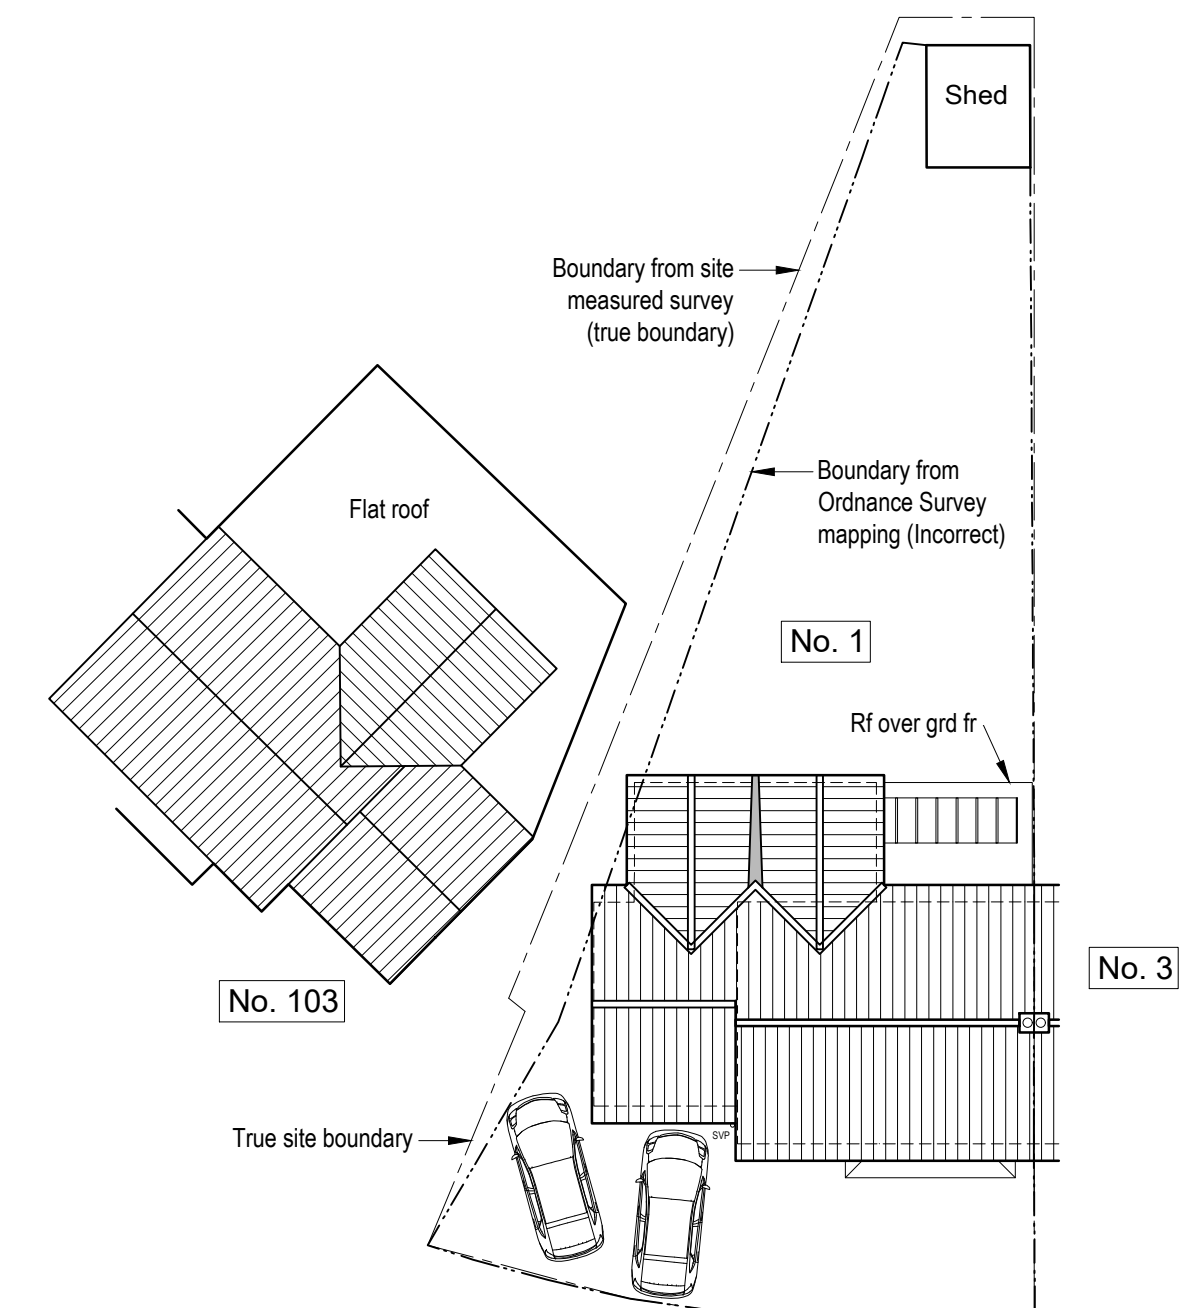

Proposed Site Plan. 1:200

rev.			
project.	1 Cherry Lane, Hillingdon UB4 9AU Side + Rear Enlargement.		
title.	Proposed Plans.		
date.	12-09-2022	drawing no.	22-967/2
scale.	As noted at A1	issue.	Preliminary
by.	Jatinder Tamrat. m: 07810 370470. email: jatinder.t@outlook.com		