



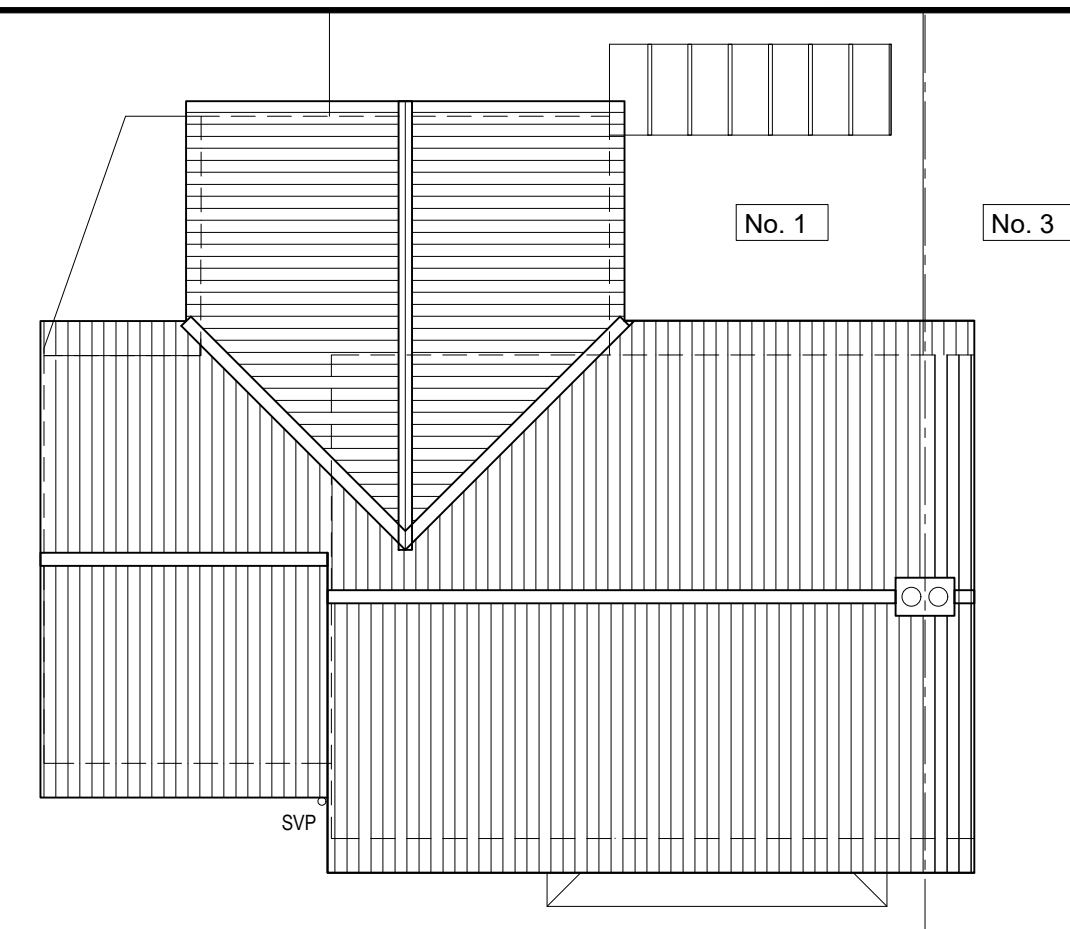

Proposed Roof Plan. 1:100

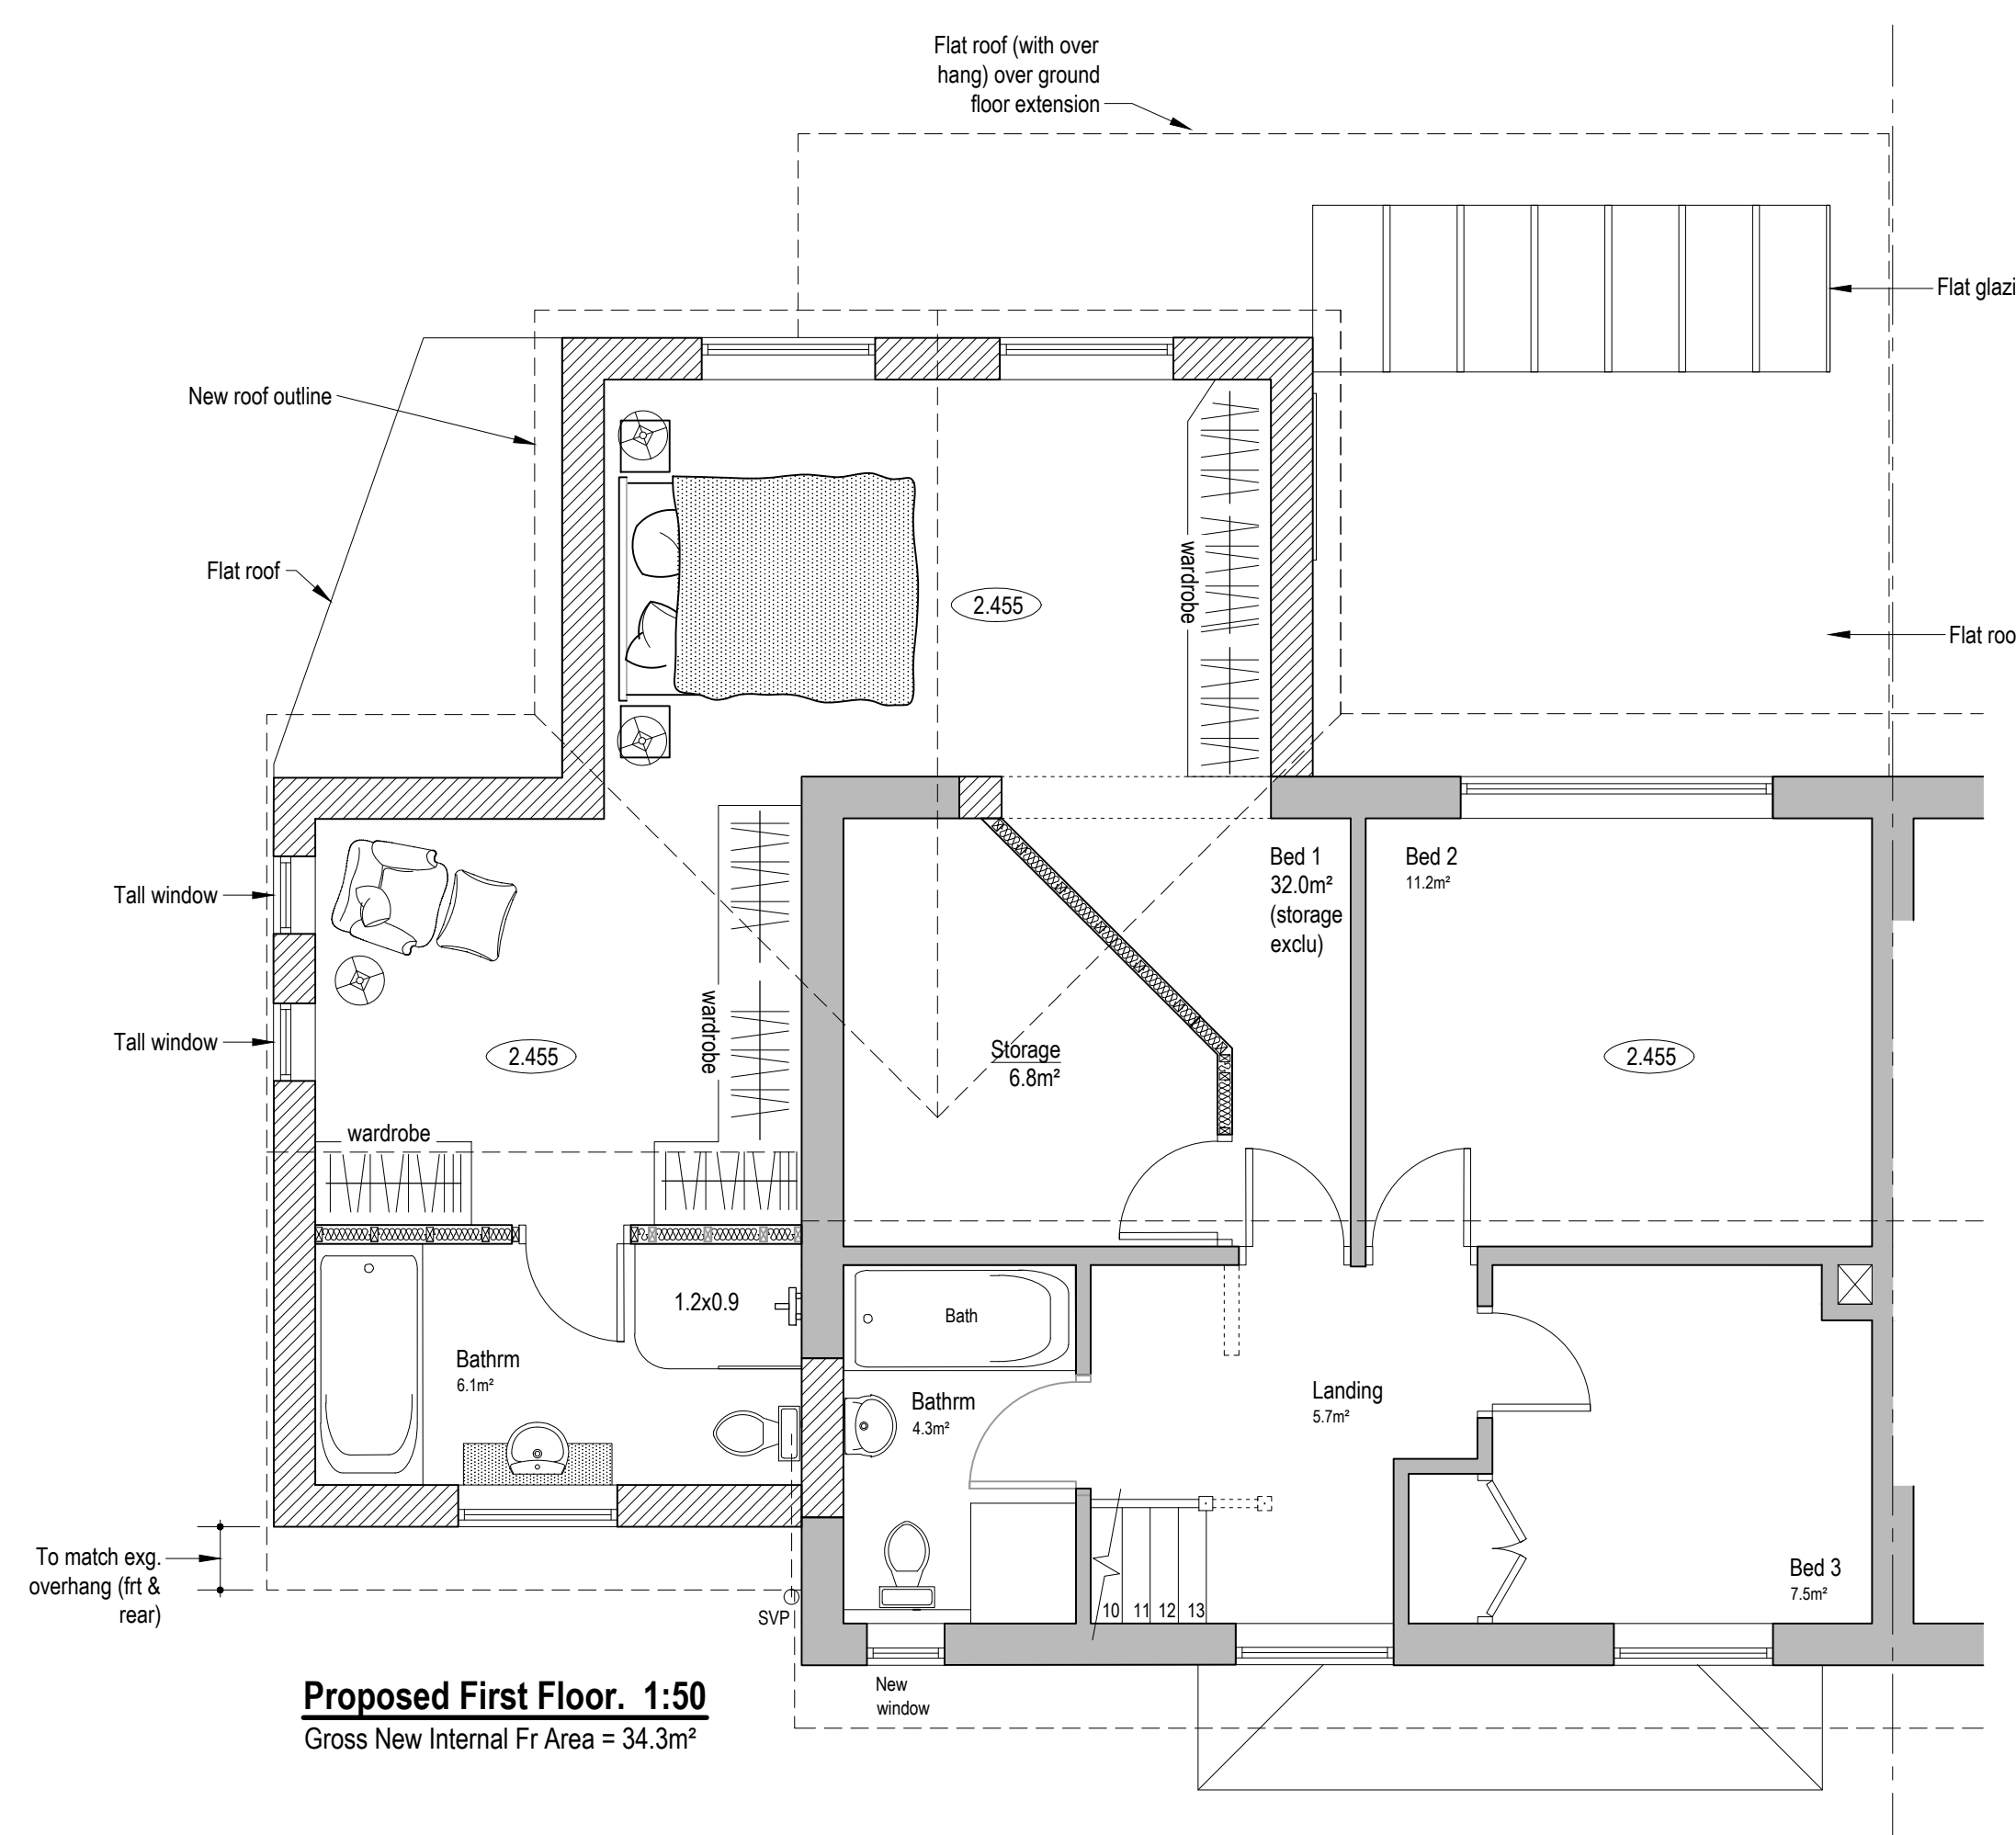

Gross New Internal Fr Area = 34.3m²



rev.	B	Updated for 2nd PA taking account of surveyed drain. Rear wall moved further into gdn.	08/01/2022
rev.	A	Updated for planning by moving 1st floor flank wall inwards	12/11/2022
project.		1 Cherry Lane, Hillingdon UB4 9AU Side + Rear Enlargement.	
title.		Proposed Plans.	
date.	12-09-2022	drawing no.	
scale.	As noted at A1	22-967/2	B
issue.	Preliminary		
by.	Jatinder Tamrat. m: 07810 370470 email: jatinder.t@outlook.com		