




LOCATION PLAN
1:1250 @ A4

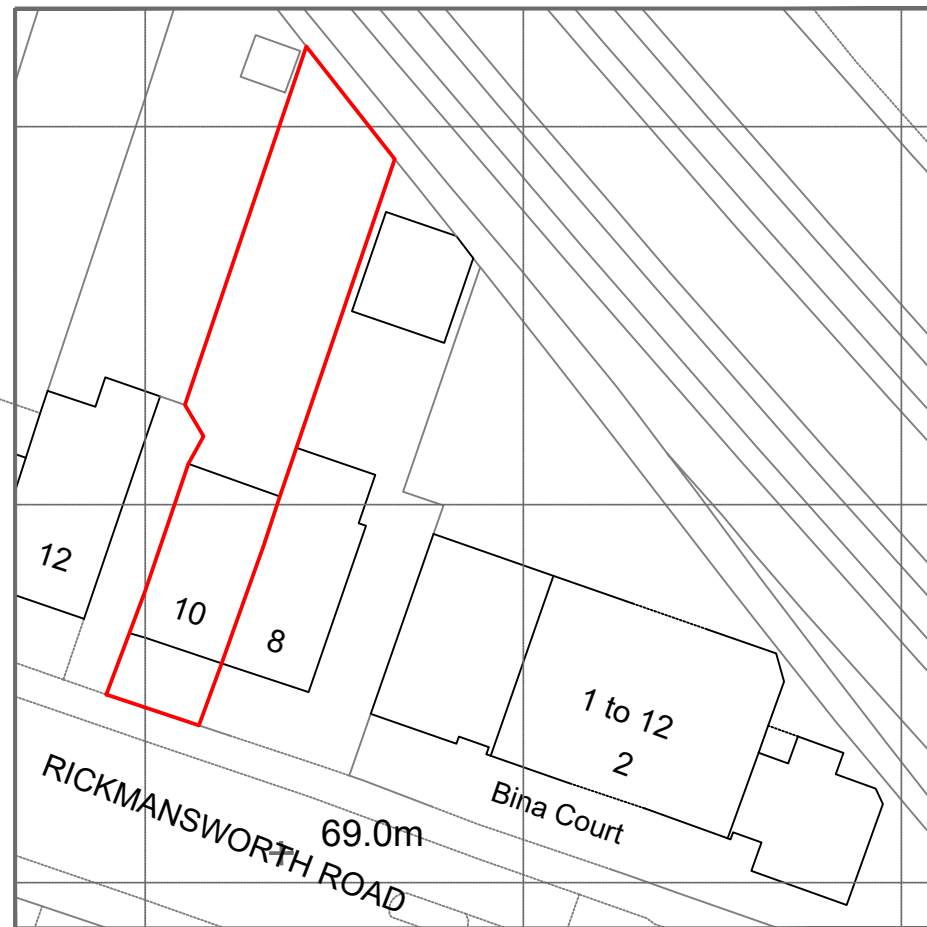

BLOCK PLAN
1:500 @ A4



Address - Unit 4, Grosvenor Way, London E5 9ND
Phone - 020 3781 8008
E-mail - office@redwoodsprojects.co.uk
Web - www.redwoodsprojects.co.uk

Any errors on Dimensions to be reported to the Architect prior to commencement of Works.
Dimensions and areas are based on survey information.
This drawing is copyright © Redwoods Projects.
All dimensions to be checked on site Prior work.

REFERENCE: 10 RICKMANSWORTH ROAD, NORTH WOOD, HA6 1HA, UK

TITLE: LOCATION AND BLOCK PLANS

PROJECT No: 2211 DATE: 04-03-2024


SHEET No: **E 00**




NOTES:

DRAWN BY: ABB


EDITED BY:

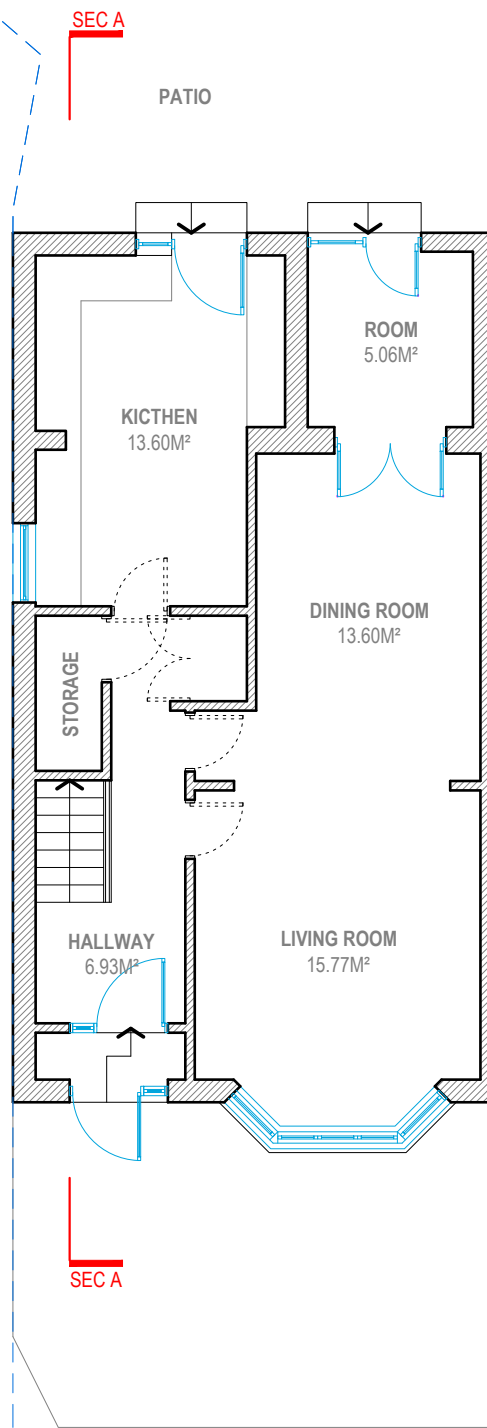


GROUND FLOOR

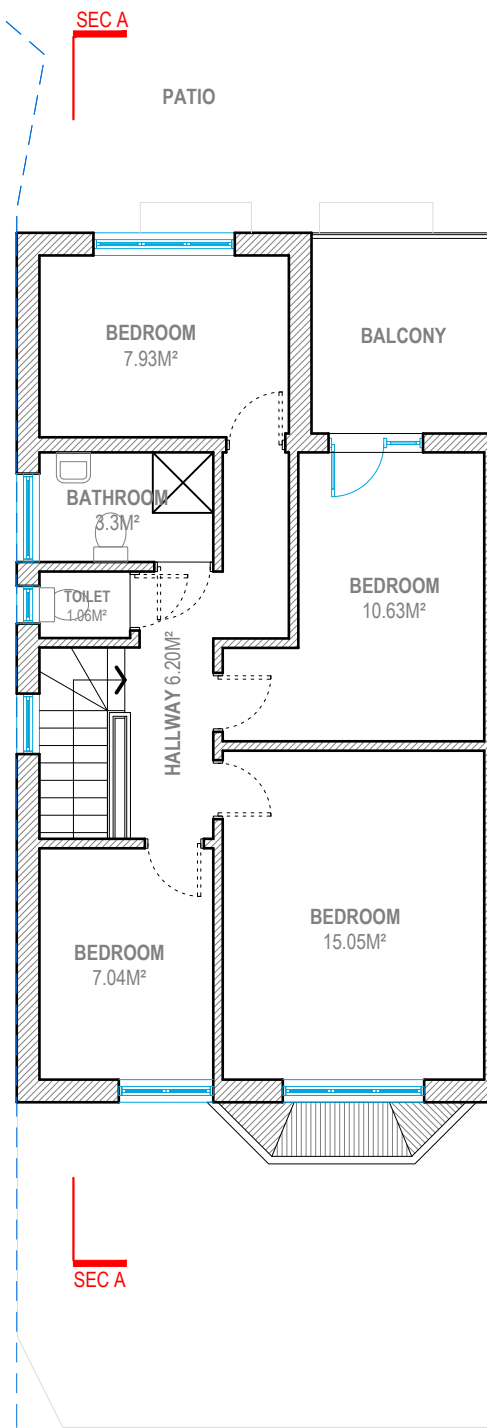

FIRST FLOOR

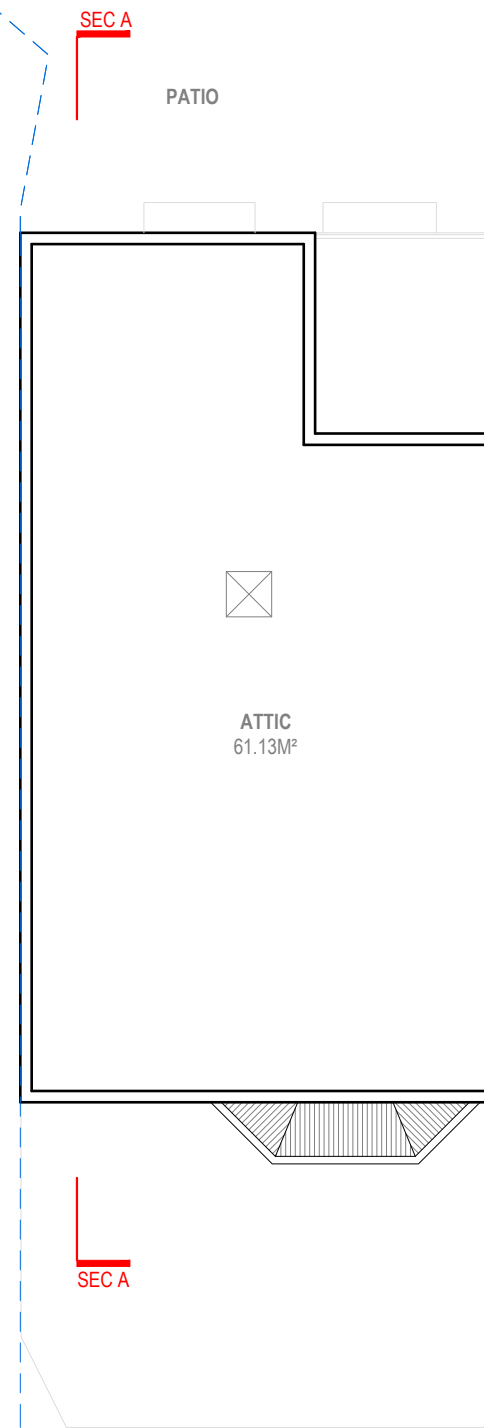


LOFT FLOOR

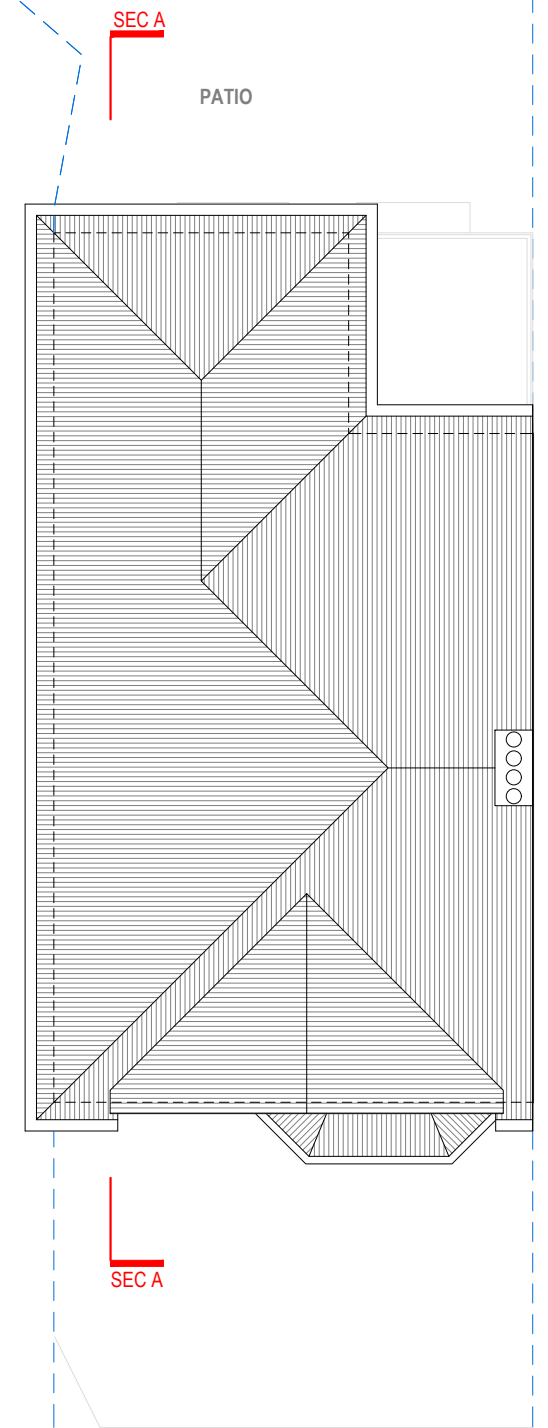


ROOF PLAN



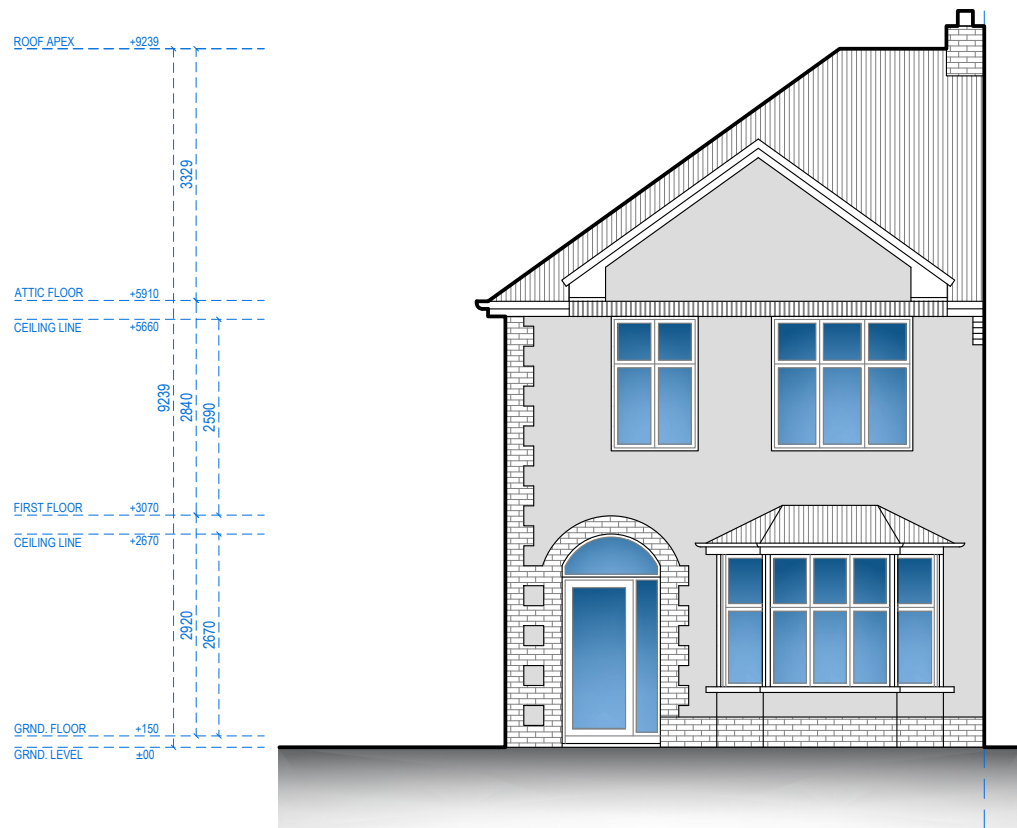

FRONT ELEVATION

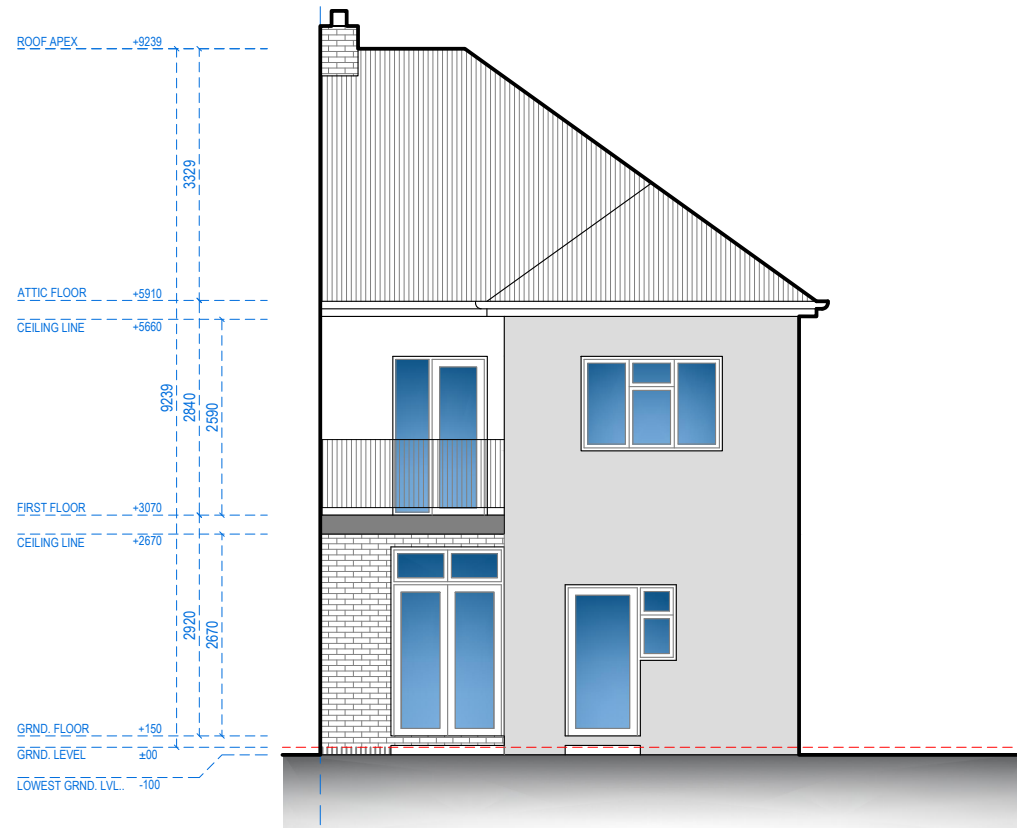

REAR ELEVATION



Address - Unit 4, Grosvenor Way, London E5 9ND
Phone - 020 3781 8008
E-mail - office@redwoodsprojects.co.uk
Web - www.redwoodsprojects.co.uk

Any errors on Dimensions to be reported to the
Architect prior to commencement of Works.
Dimensions and areas are based on survey information.
This drawing is copyright © Redwoods Projects.
All dimensions to be checked on site Prior work.

REFERENCE: 10 RICKMANSWORTH ROAD, NORTH WOOD, HA6 1HA, UK

TITLE: EXISTING DRAWINGS
ELEVATIONS


PROJECT No 2211 DATE: 04-03-2024

SHEET No
E 02

NOTES:

DRAWN BY
ABB

EDITED BY

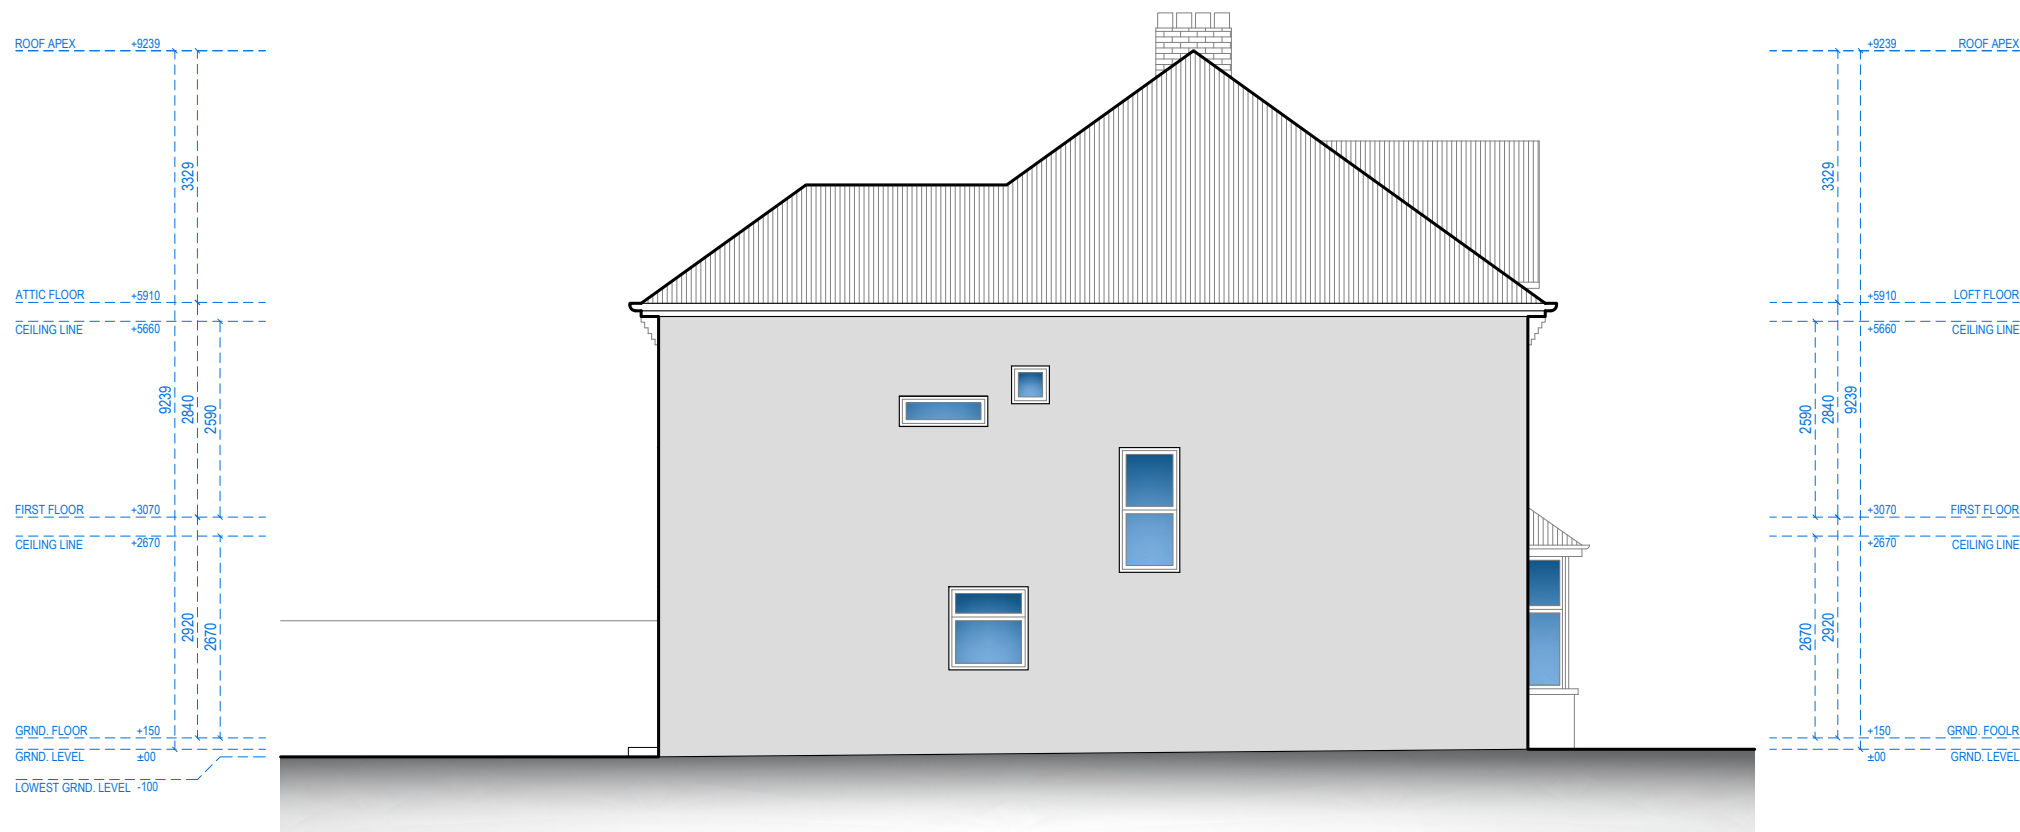


LEFT-SIDE ELEVATION



Address - Unit 4, Grosvenor Way, London E5 9ND
Phone - 020 3781 8008
E-mail - office@redwoodsprojects.co.uk
Web - www.redwoodsprojects.co.uk
Any errors on Dimensions to be reported to the Architect prior to commencement of Works.
Dimensions and areas are based on survey information.
This drawing is copyright © Redwoods Projects.
All dimensions to be checked on site Prior work.

REFERENCE: 10 RICKMANSWORTH ROAD, NORTH WOOD, HA6 1HA, UK	
TITLE: EXISTING DRAWINGS ELEVATION	
PROJECT No 2211	DATE: 04-03-2024
SHEET No E 03	

NOTES:	
DRAWN BY ABB	EDITED BY

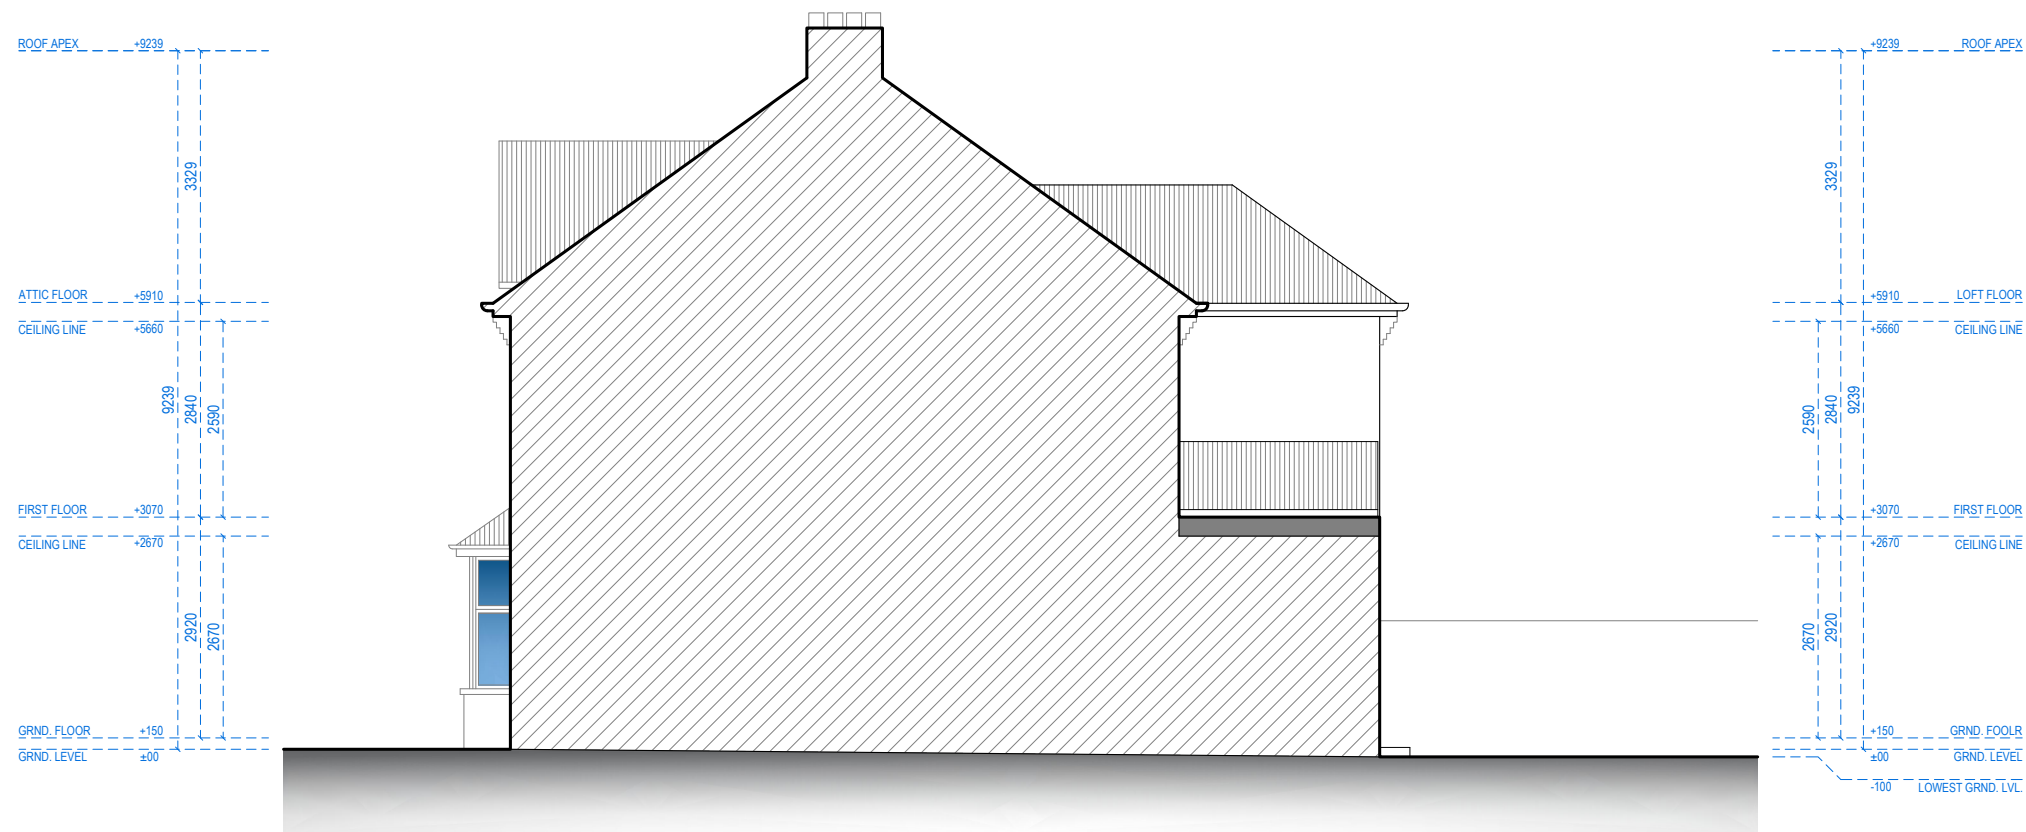


RIGHT-SIDE ELEVATION



Address - Unit 4, Grosvenor Way, London E5 9ND
Phone - 020 3781 8008
E-mail - office@redwoodsprojects.co.uk
Web - www.redwoodsprojects.co.uk
Any errors on Dimensions to be reported to the Architect prior to commencement of Works.
Dimensions and areas are based on survey information.
This drawing is copyright © Redwoods Projects.
All dimensions to be checked on site Prior work.

REFERENCE: 10 RICKMANSWORTH ROAD, NORTH WOOD, HA6 1HA, UK	
TITLE: EXISTING DRAWINGS ELEVATION	
PROJECT No 2211	DATE: 04-03-2024
SHEET No E 04	

NOTES:	
DRAWN BY ABB	EDITED BY

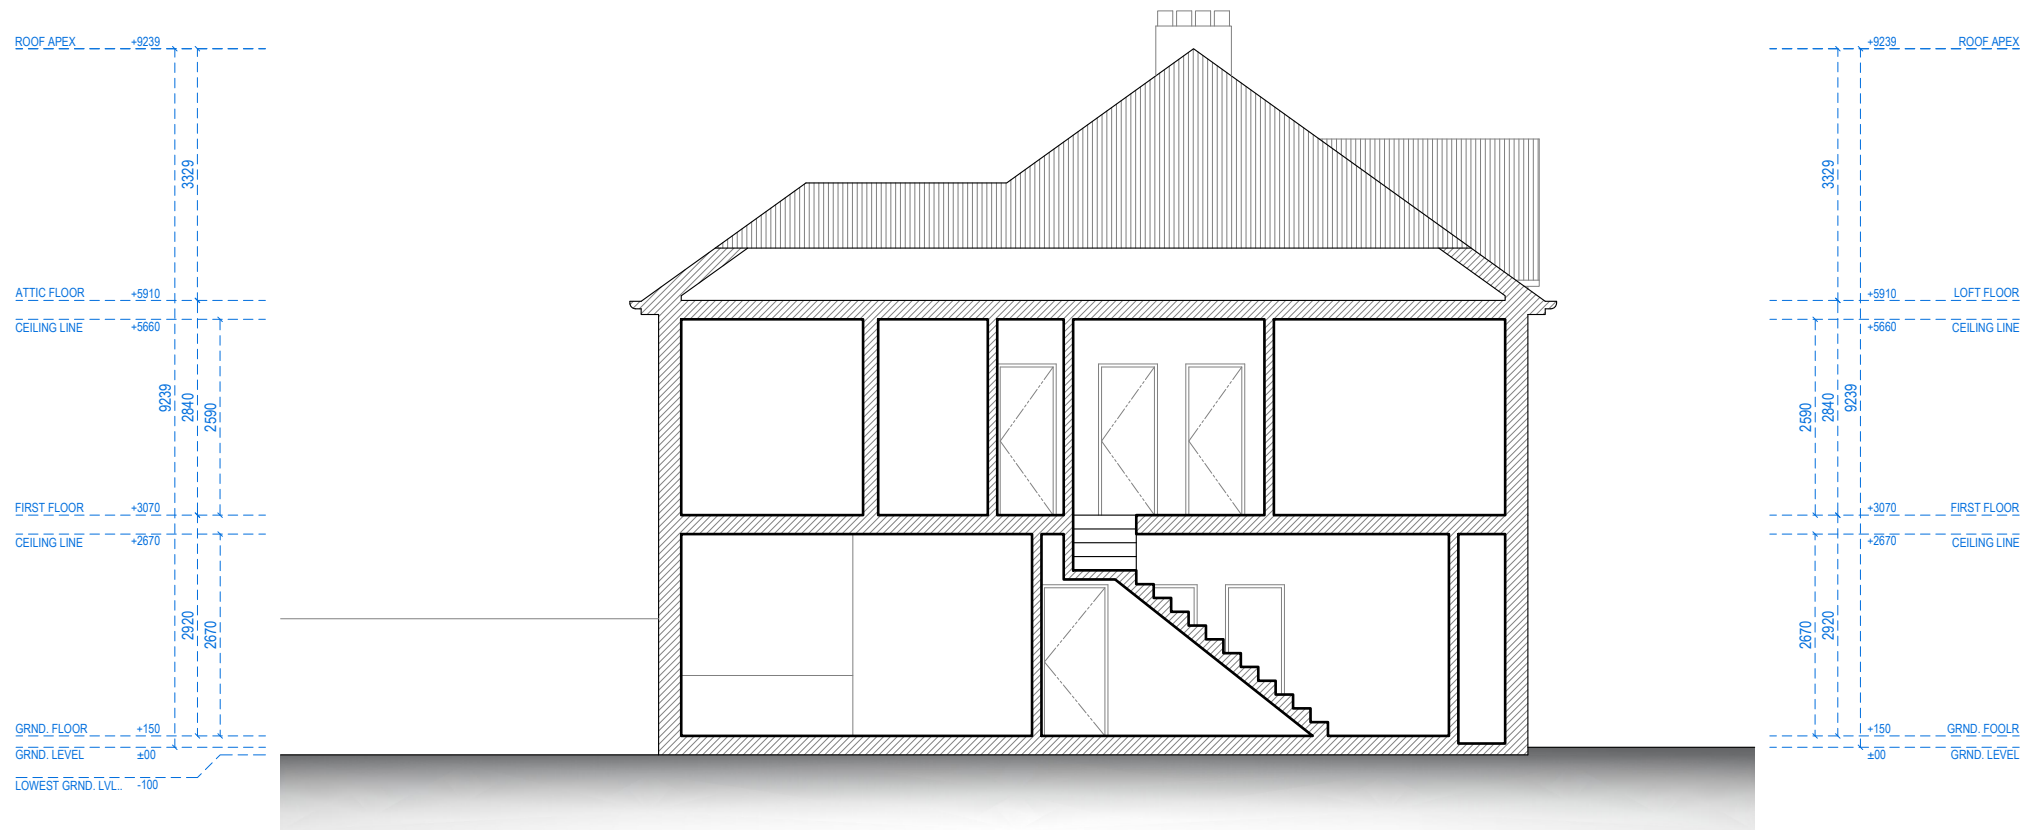

SECTION A-A



Address - Unit 4, Grosvenor Way, London E5 9ND
Phone - 020 3781 8008
E-mail - office@redwoodsprojects.co.uk
Web - www.redwoodsprojects.co.uk

Any errors on Dimensions to be reported to the Architect prior to commencement of Works.
Dimensions and areas are based on survey information.
This drawing is copyright © Redwoods Projects.
All dimensions to be checked on site Prior work.

REFERENCE: 10 RICKMANSWORTH ROAD, NORTH WOOD, HA6 1HA, UK

TITLE: EXISTING DRAWINGS
SECTION


PROJECT No 2211 DATE: 04-03-2024

SHEET No E 05


NOTES:

DRAWN BY ABB


EDITED BY

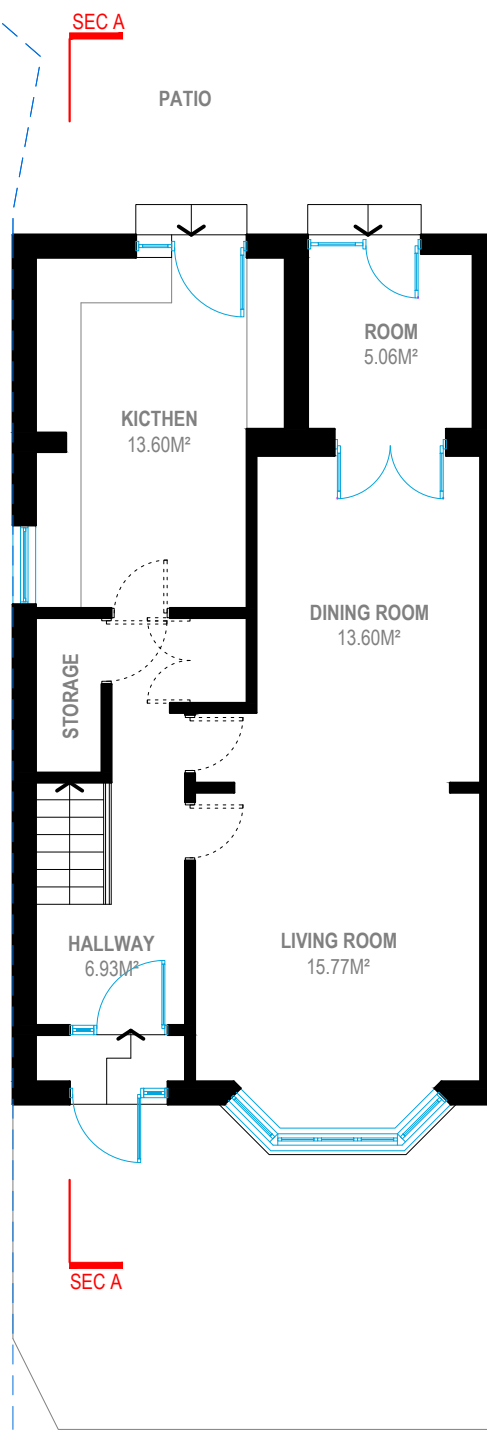


GROUND FLOOR

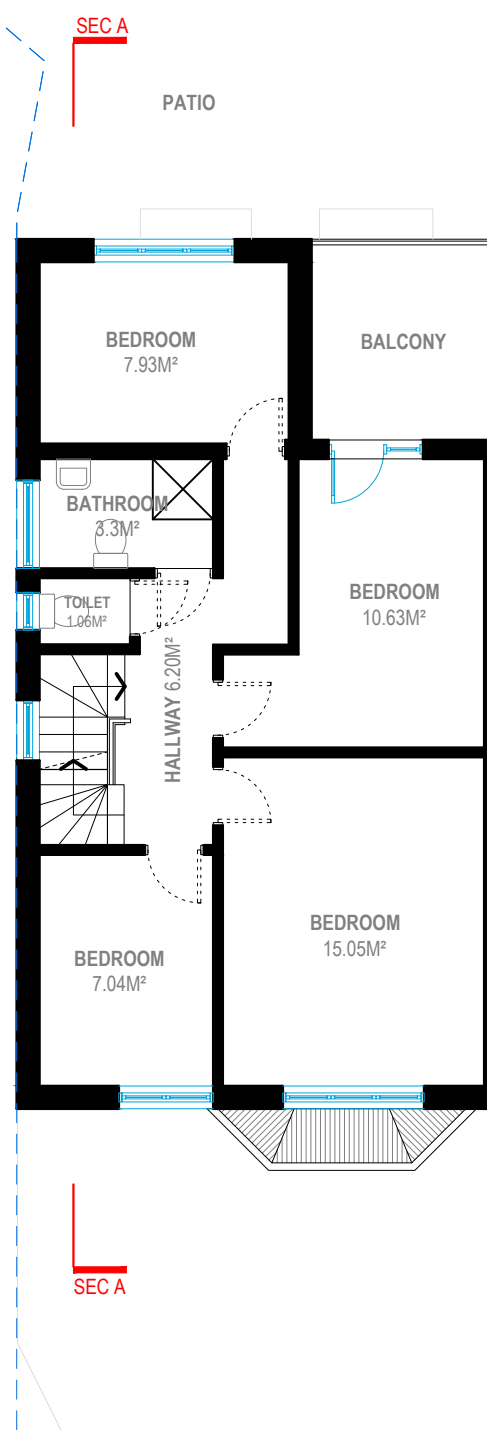


FIRST FLOOR

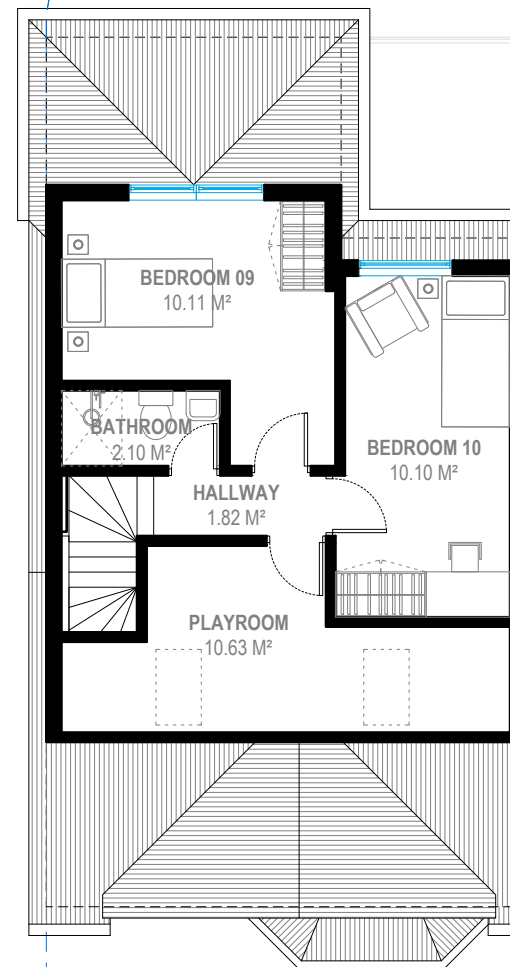


LOFT FLOOR

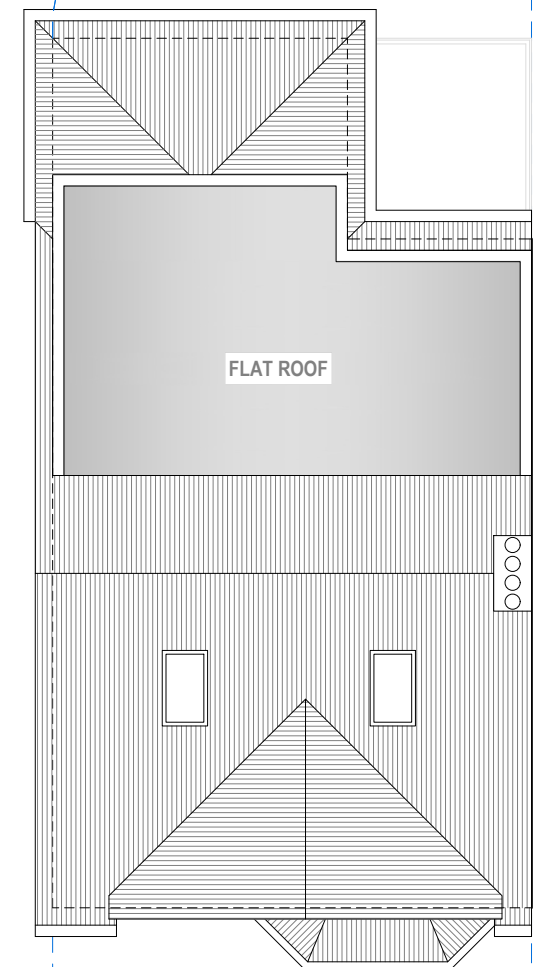


ROOF PLAN

 

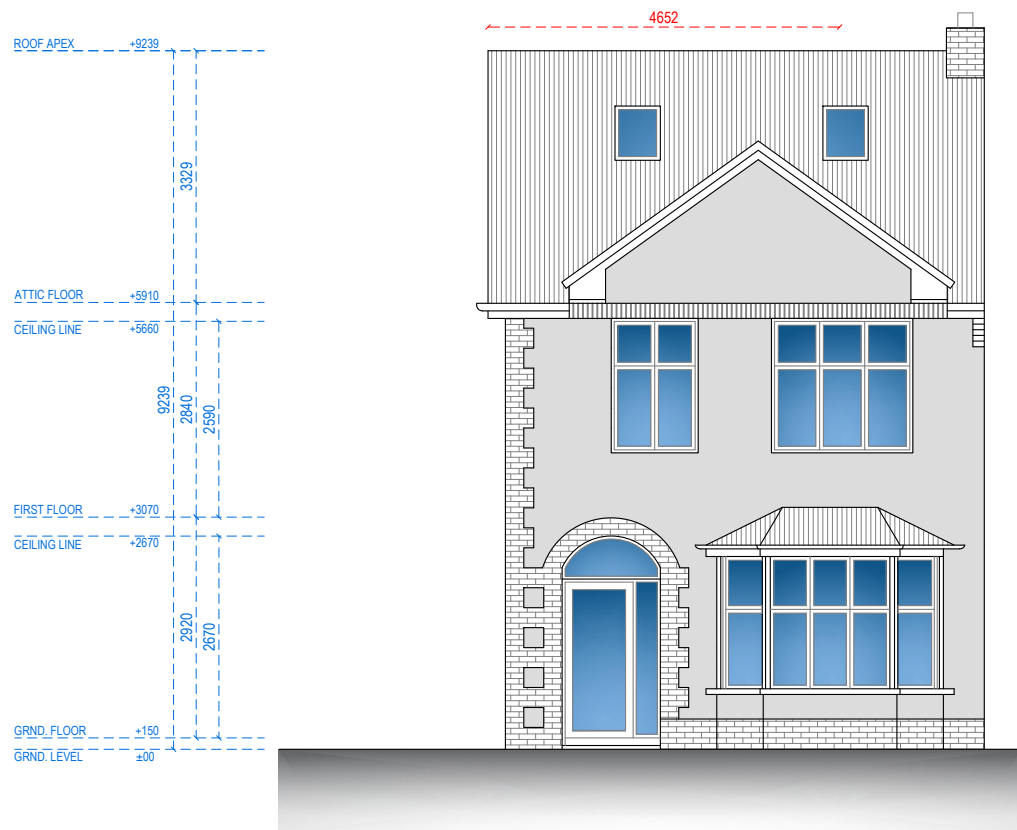

FRONT ELEVATION

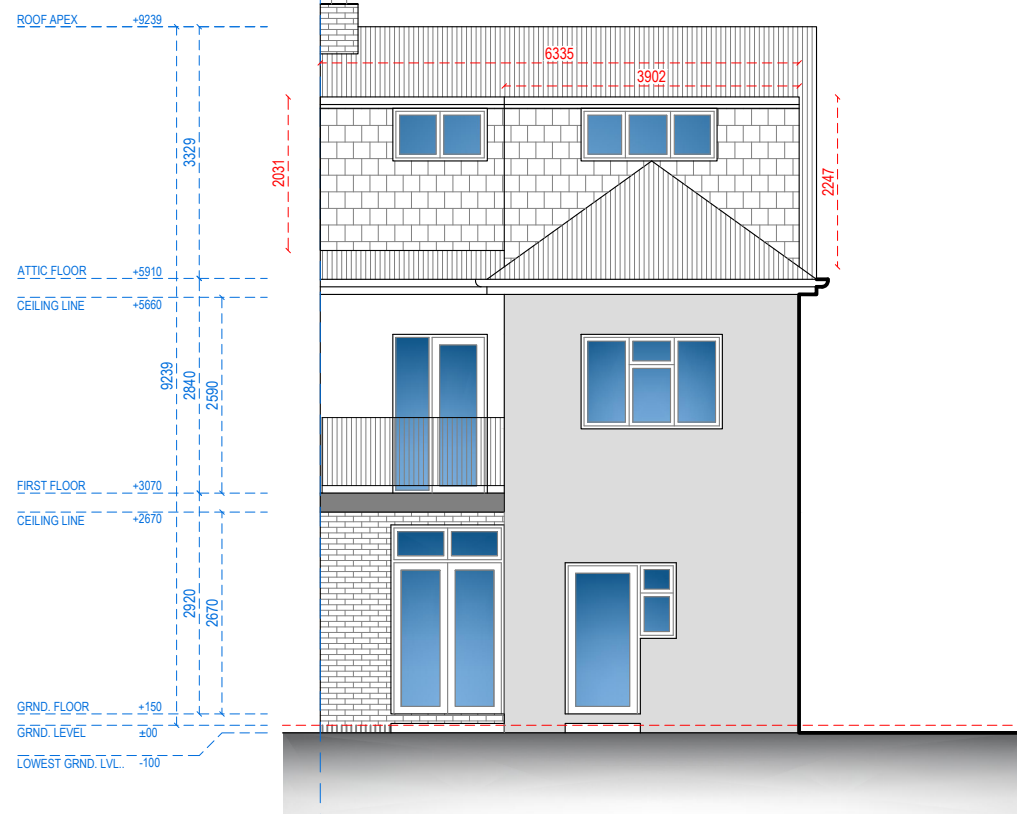

REAR ELEVATION



Address - Unit 4, Grosvenor Way, London E5 9ND
Phone - 020 3781 8008
E-mail - office@redwoodsprojects.co.uk
Web - www.redwoodsprojects.co.uk

Any errors on Dimensions to be reported to the Architect prior to commencement of Works.
Dimensions and areas are based on survey information.
This drawing is copyright © Redwoods Projects.
All dimensions to be checked on site Prior work.

REFERENCE: 10 RICKMANSWORTH ROAD, NORTH WOOD, HA6 1HA, UK

TITLE: PROPOSED DRAWINGS
ELEVATIONS


PROJECT No 2211 DATE: 04-03-2024

SHEET No P 02

NOTES:

DRAWN BY ABB

EDITED BY CWU

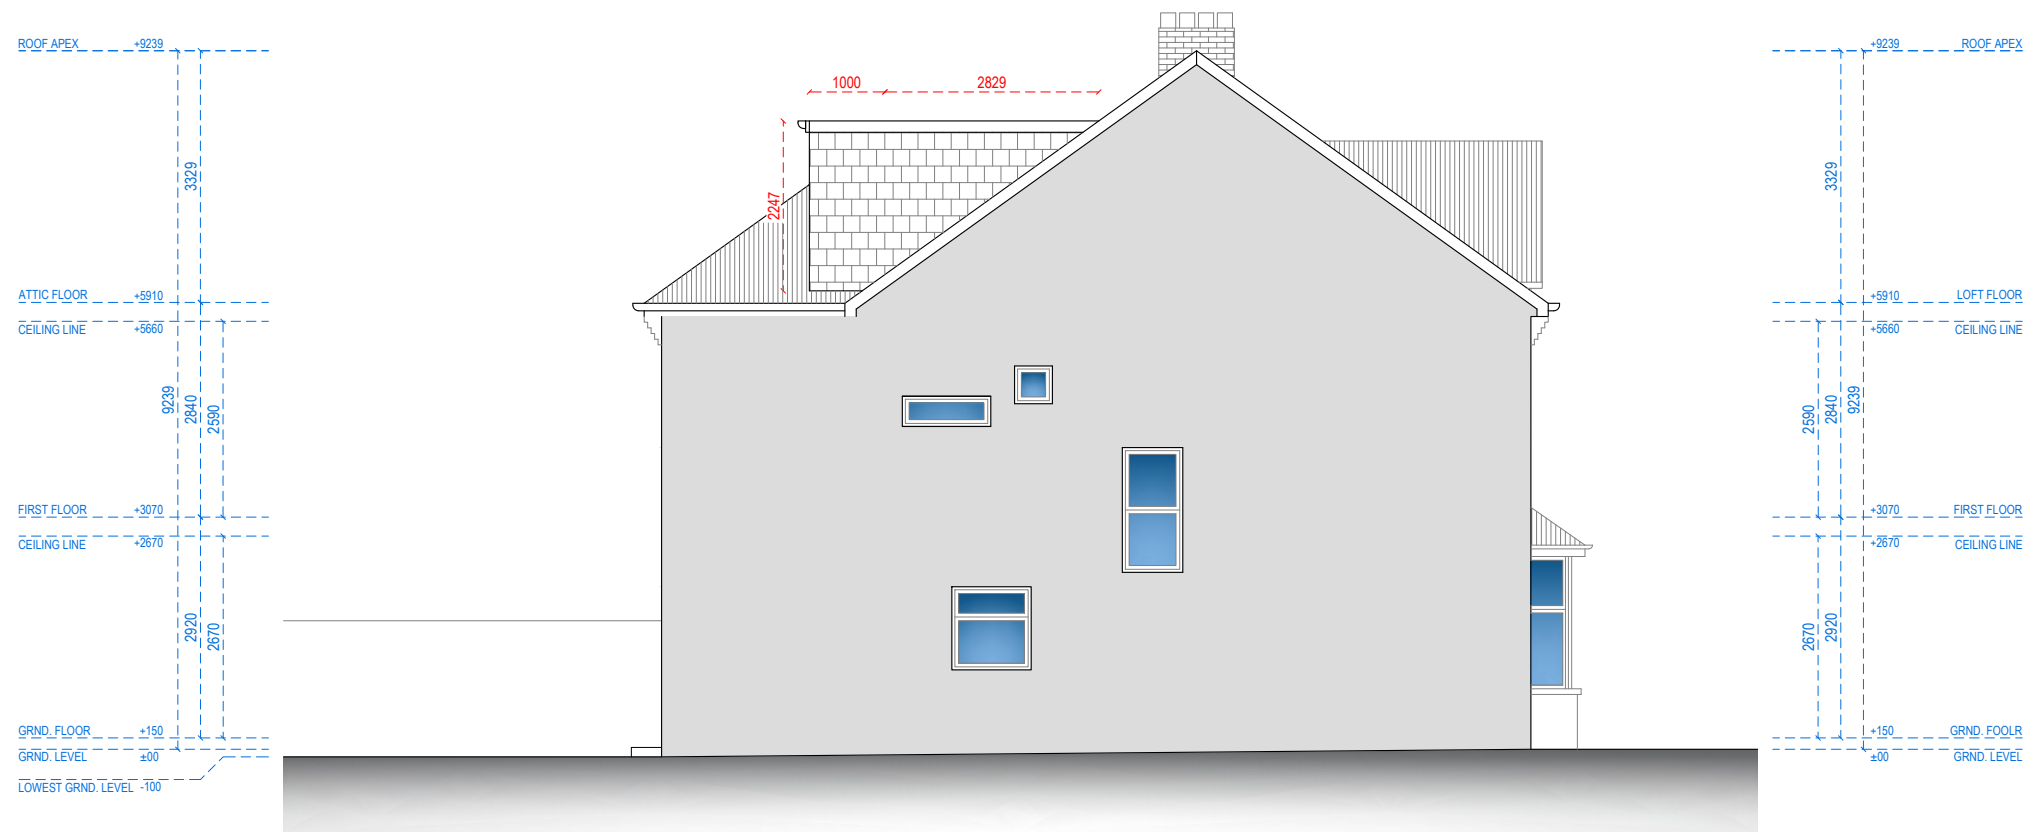


LEFT-SIDE ELEVATION



Address - Unit 4, Grosvenor Way, London E5 9ND
Phone - 020 3781 8008
E-mail - office@redwoodsprojects.co.uk
Web - www.redwoodsprojects.co.uk
Any errors on Dimensions to be reported to the Architect prior to commencement of Works.
Dimensions and areas are based on survey information.
This drawing is copyright © Redwoods Projects.
All dimensions to be checked on site Prior work.

REFERENCE: 10 RICKMANSWORTH ROAD, NORTH WOOD, HA6 1HA, UK	
TITLE: PROPOSED DRAWINGS ELEVATION	
PROJECT No 2211	DATE: 04-03-2024
SHEET No P 03	

NOTES:	
DRAWN BY ABB	EDITED BY CWU

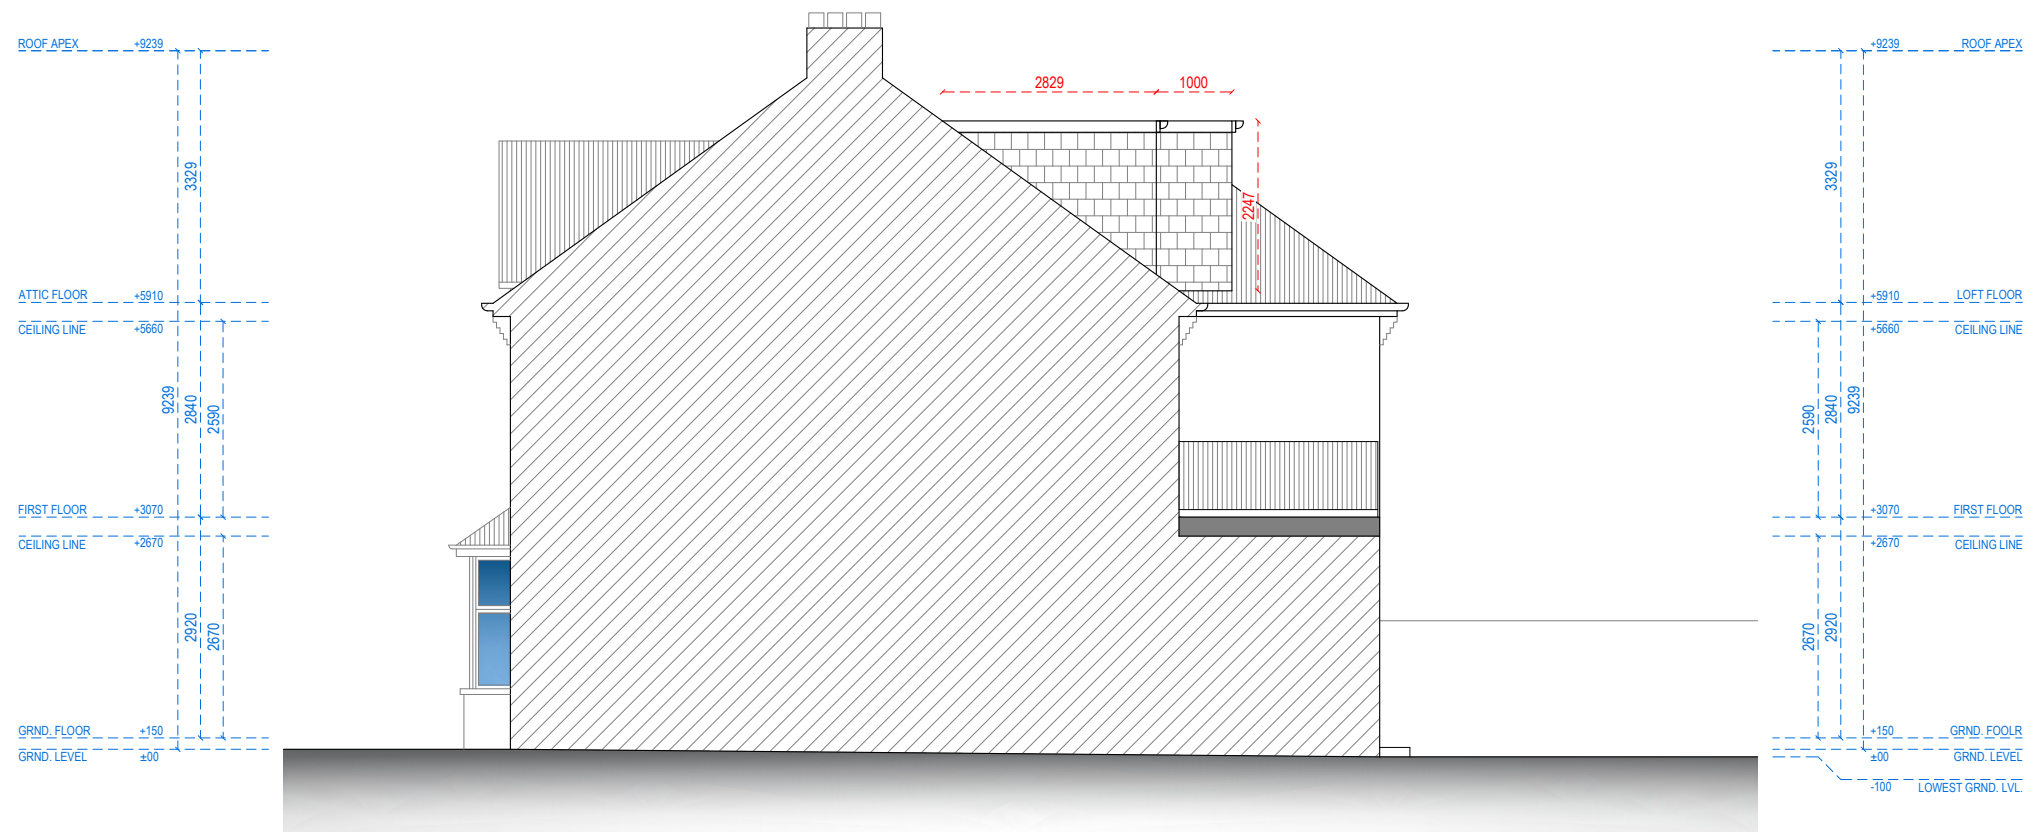


RIGHT-SIDE ELEVATION




Address - Unit 4, Grosvenor Way, London E5 9ND
Phone - 020 3781 8008
E-mail - office@redwoodsprojects.co.uk
Web - www.redwoodsprojects.co.uk
Any errors on Dimensions to be reported to the Architect prior to commencement of Works.
Dimensions and areas are based on survey information.
This drawing is copyright © Redwoods Projects.
All dimensions to be checked on site Prior work.

REFERENCE: 10 RICKMANSWORTH ROAD, NORTH WOOD, HA6 1HA, UK	
TITLE: PROPOSED DRAWINGS ELEVATION	
PROJECT No 2211	DATE: 04-03-2024
SHEET No P 04	


NOTES:	
DRAWN BY ABB	EDITED BY CWU

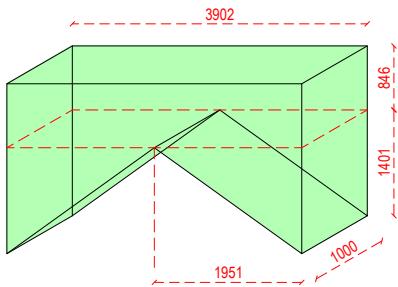


$$V1 = (L1 \times W1 \times H1) + (L2 \times W2 \times H2)$$
$$= (3.902 \times 1.00 \times 0.846) + (1.951 \times 1.00 \times 1.401)$$
$$= 6.03 \text{ m}^3$$

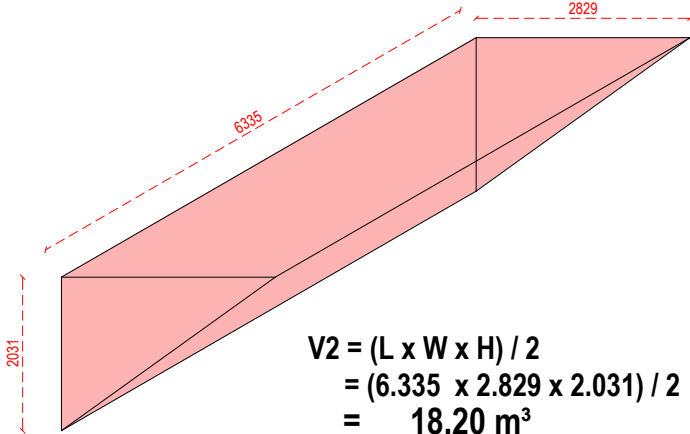

$$V2 = (L \times W \times H) / 2$$
$$= (6.335 \times 2.829 \times 2.031) / 2$$
$$= 18.20 \text{ m}^3$$

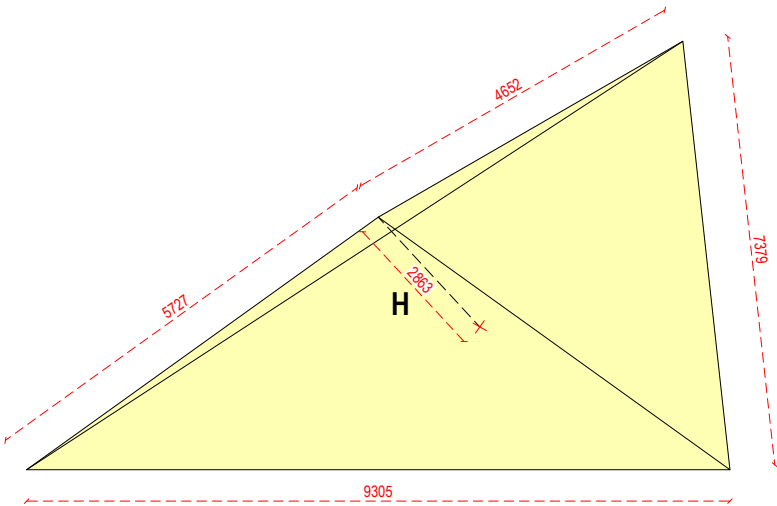




where ; B = base area

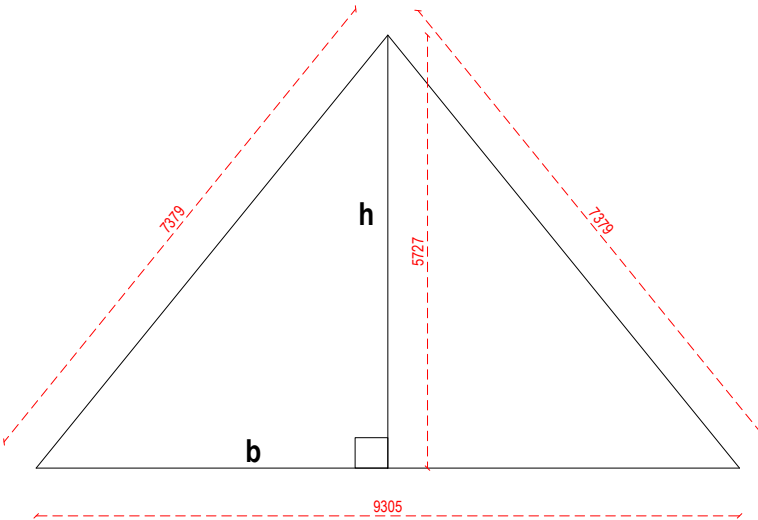

$$B = (b \times h) / 2$$
$$= (9.305 \times 5.727) / 2$$
$$= 26.644 \text{ m}^2$$

$$V3 = (B \times H) / 3$$
$$= (26.644 \times 2.863) / 3$$
$$= 25.43 \text{ m}^3$$

$$\text{TOTAL VOLUME} = V1 + V2 + V3$$
$$= 6.03 + 18.20 + 25.43$$
$$= \underline{49.66 \text{ m}^3}$$

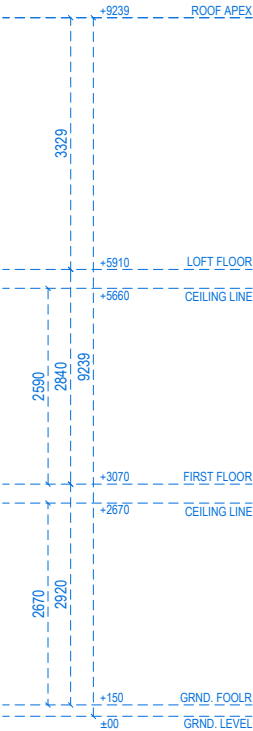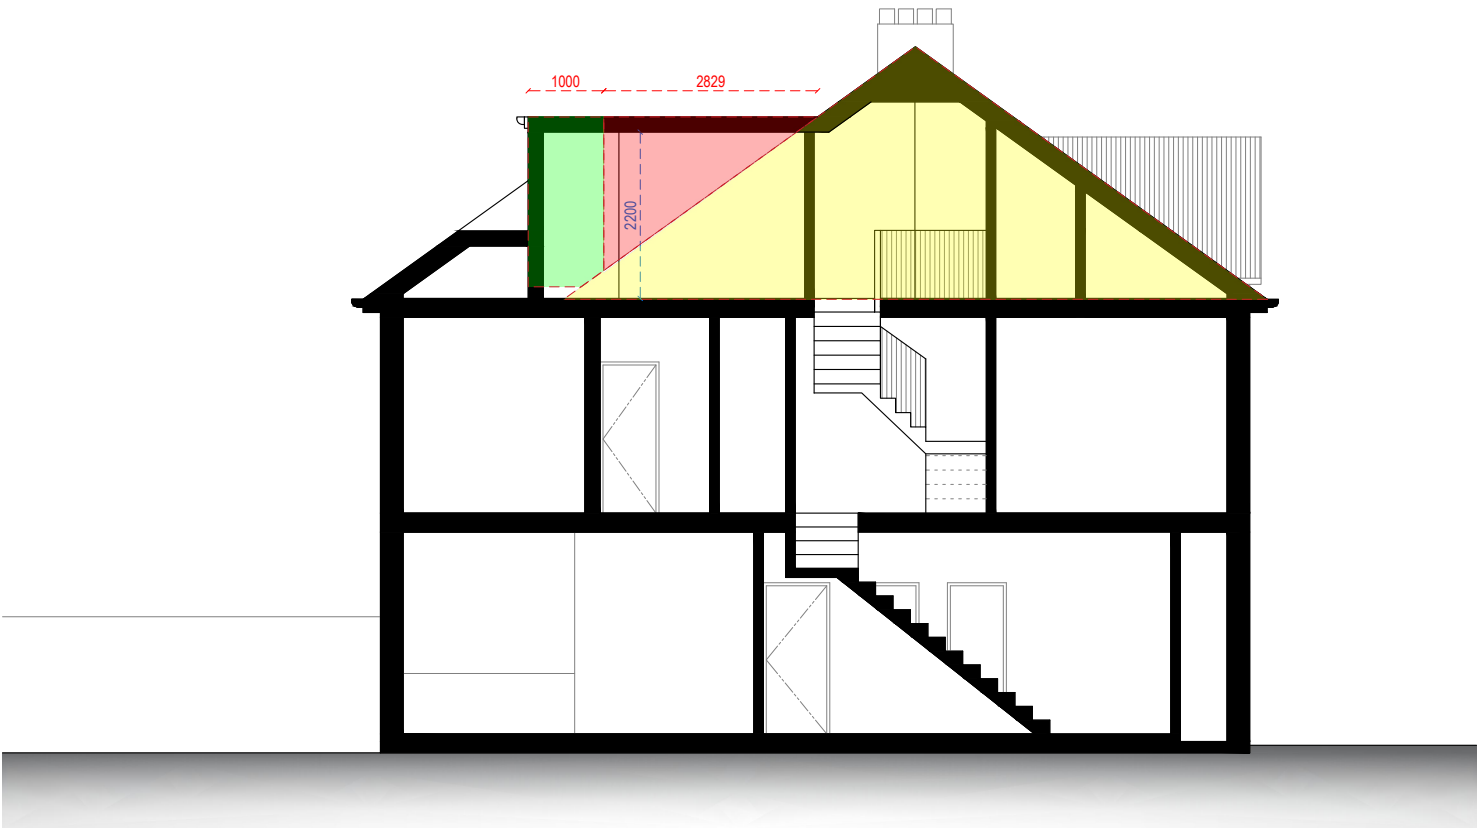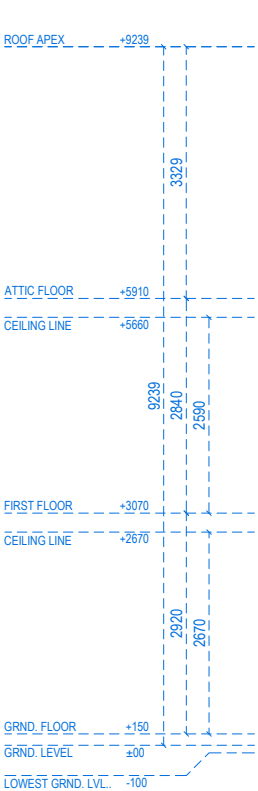

SECTION A-A



Address - Unit 4, Grosvenor Way, London E5 9ND
Phone - 020 3781 8008
E-mail - office@redwoodsprojects.co.uk
Web - www.redwoodsprojects.co.uk
Any errors on Dimensions to be reported to the Architect prior to commencement of Works.
Dimensions and areas are based on survey information.
This drawing is copyright © Redwoods Projects.
All dimensions to be checked on site Prior work.

REFERENCE: 10 RICKMANSWORTH ROAD, NORTH WOOD, HA6 1HA, UK	
TITLE: PROPOSED DRAWINGS SECTION	
PROJECT No 2211	DATE: 04-03-2024
SHEET No P 05	

NOTES:	
DRAWN BY ABB	EDITED BY CWU