

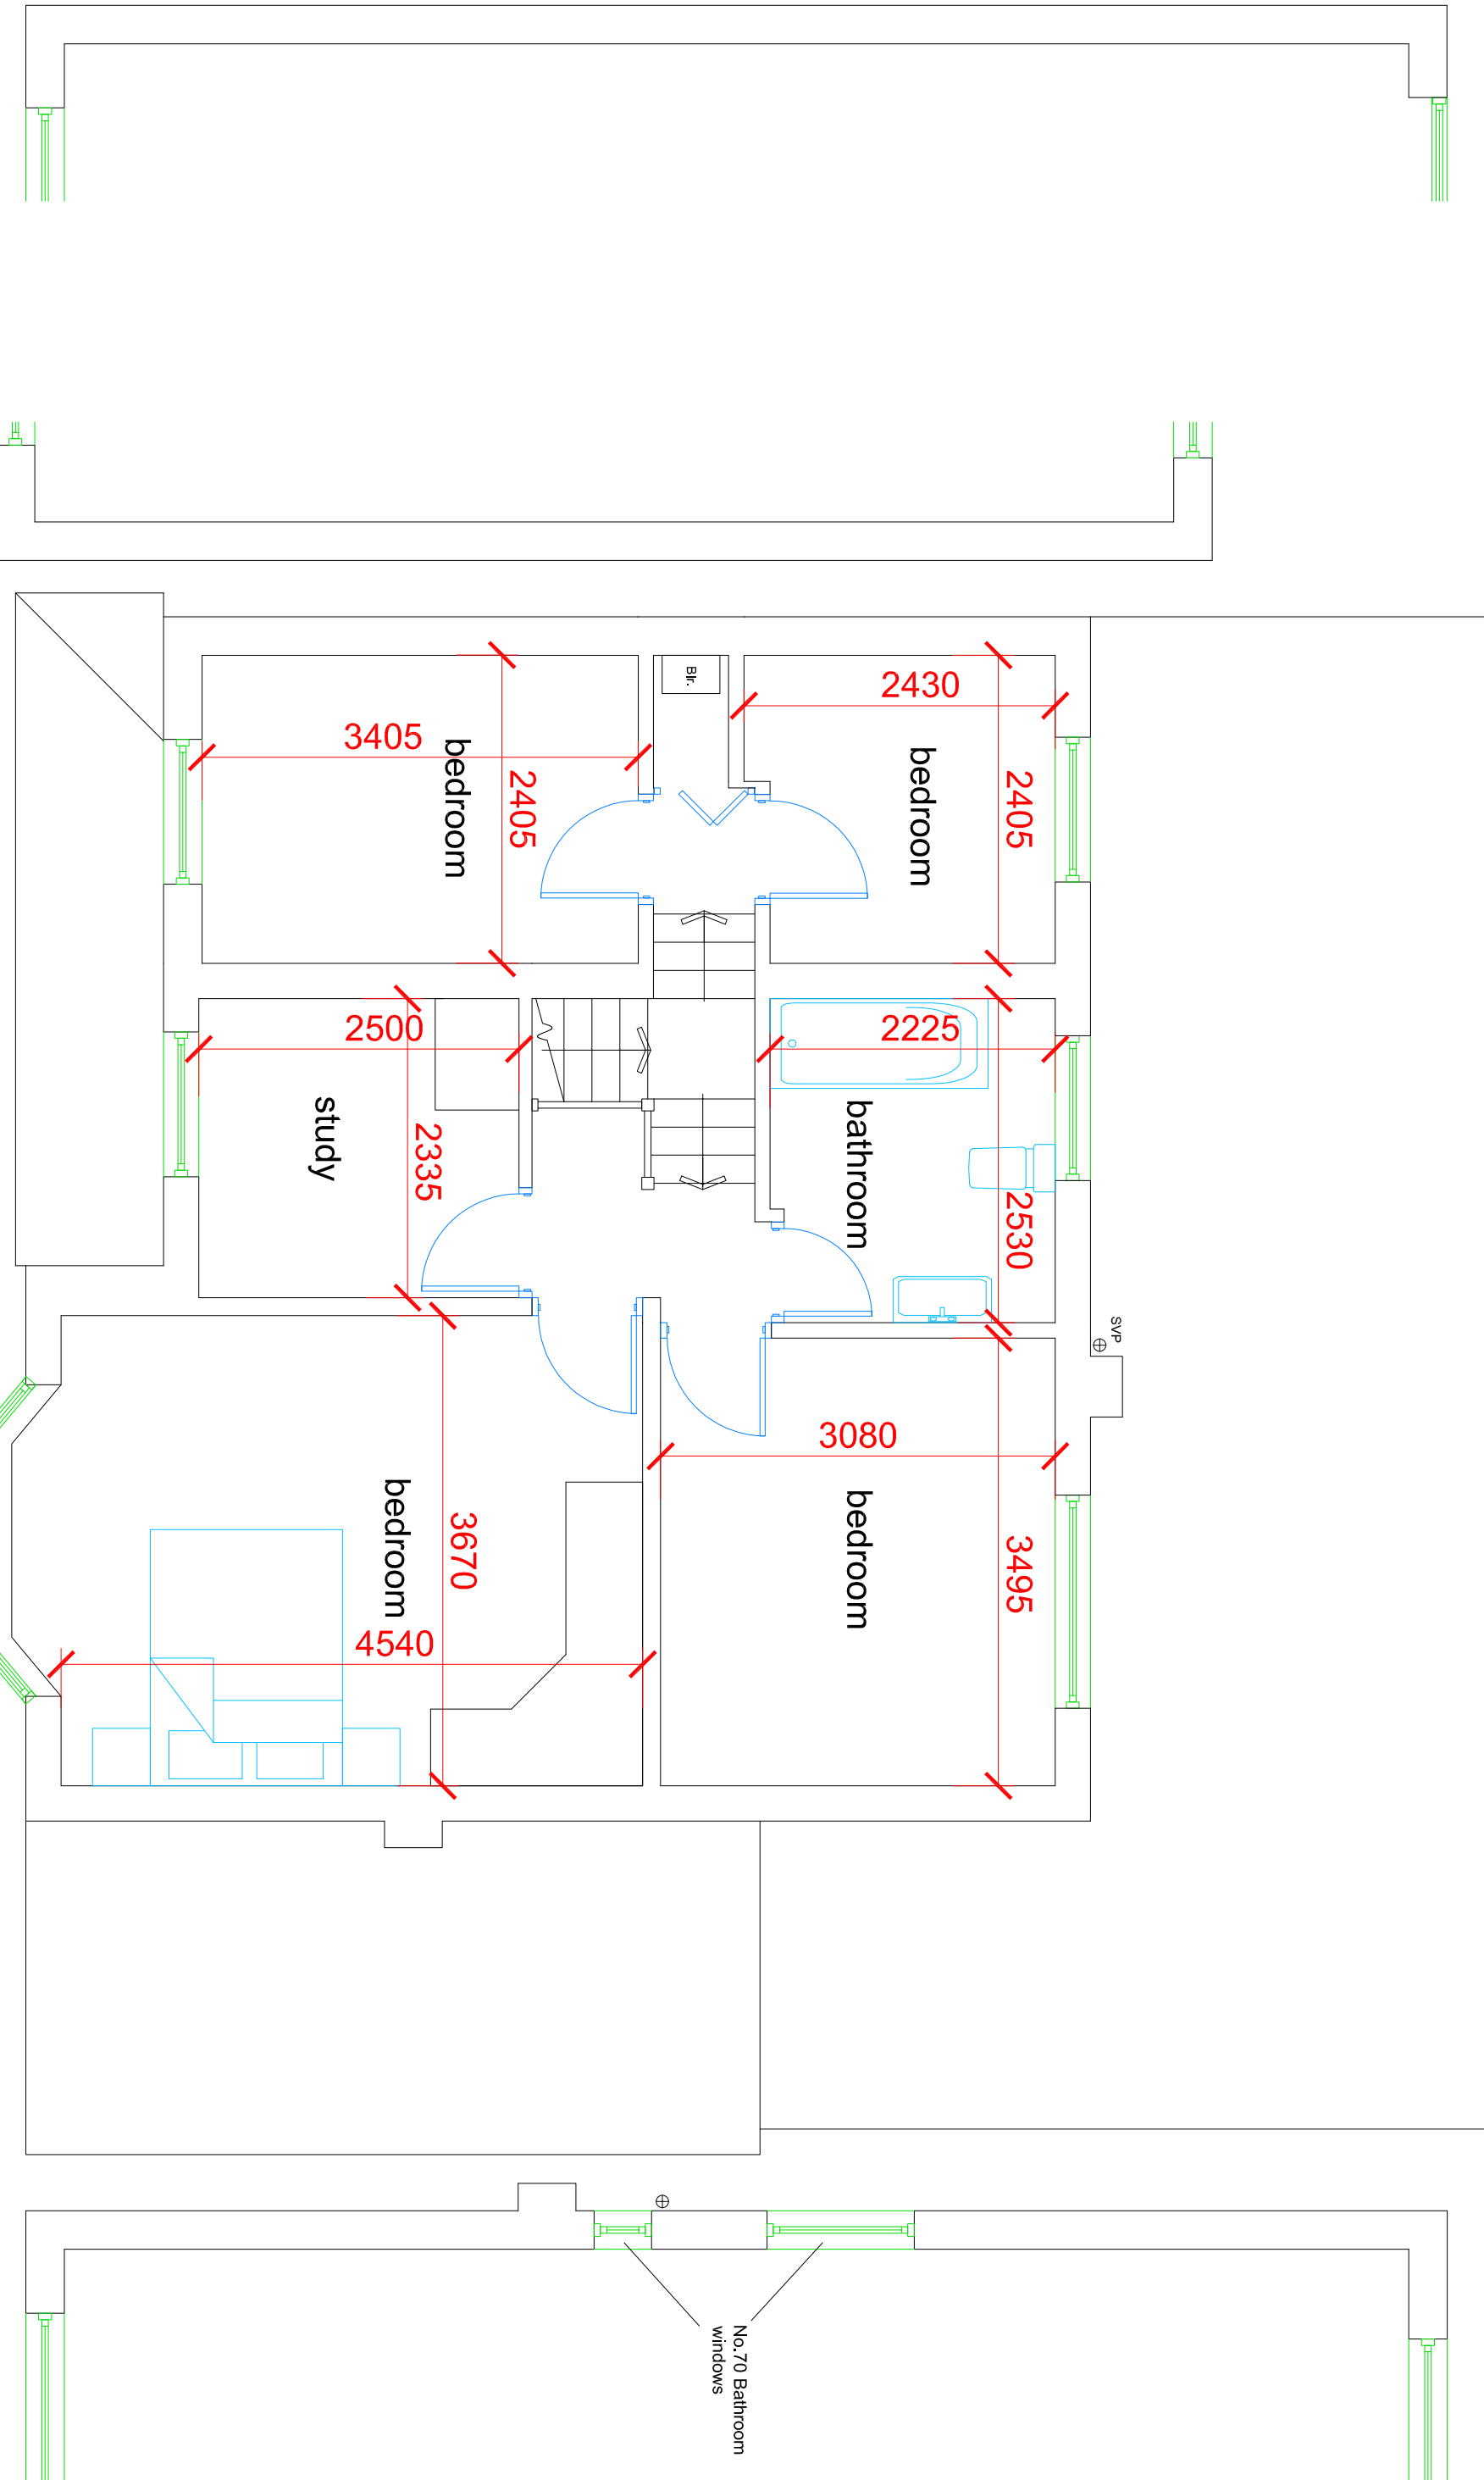
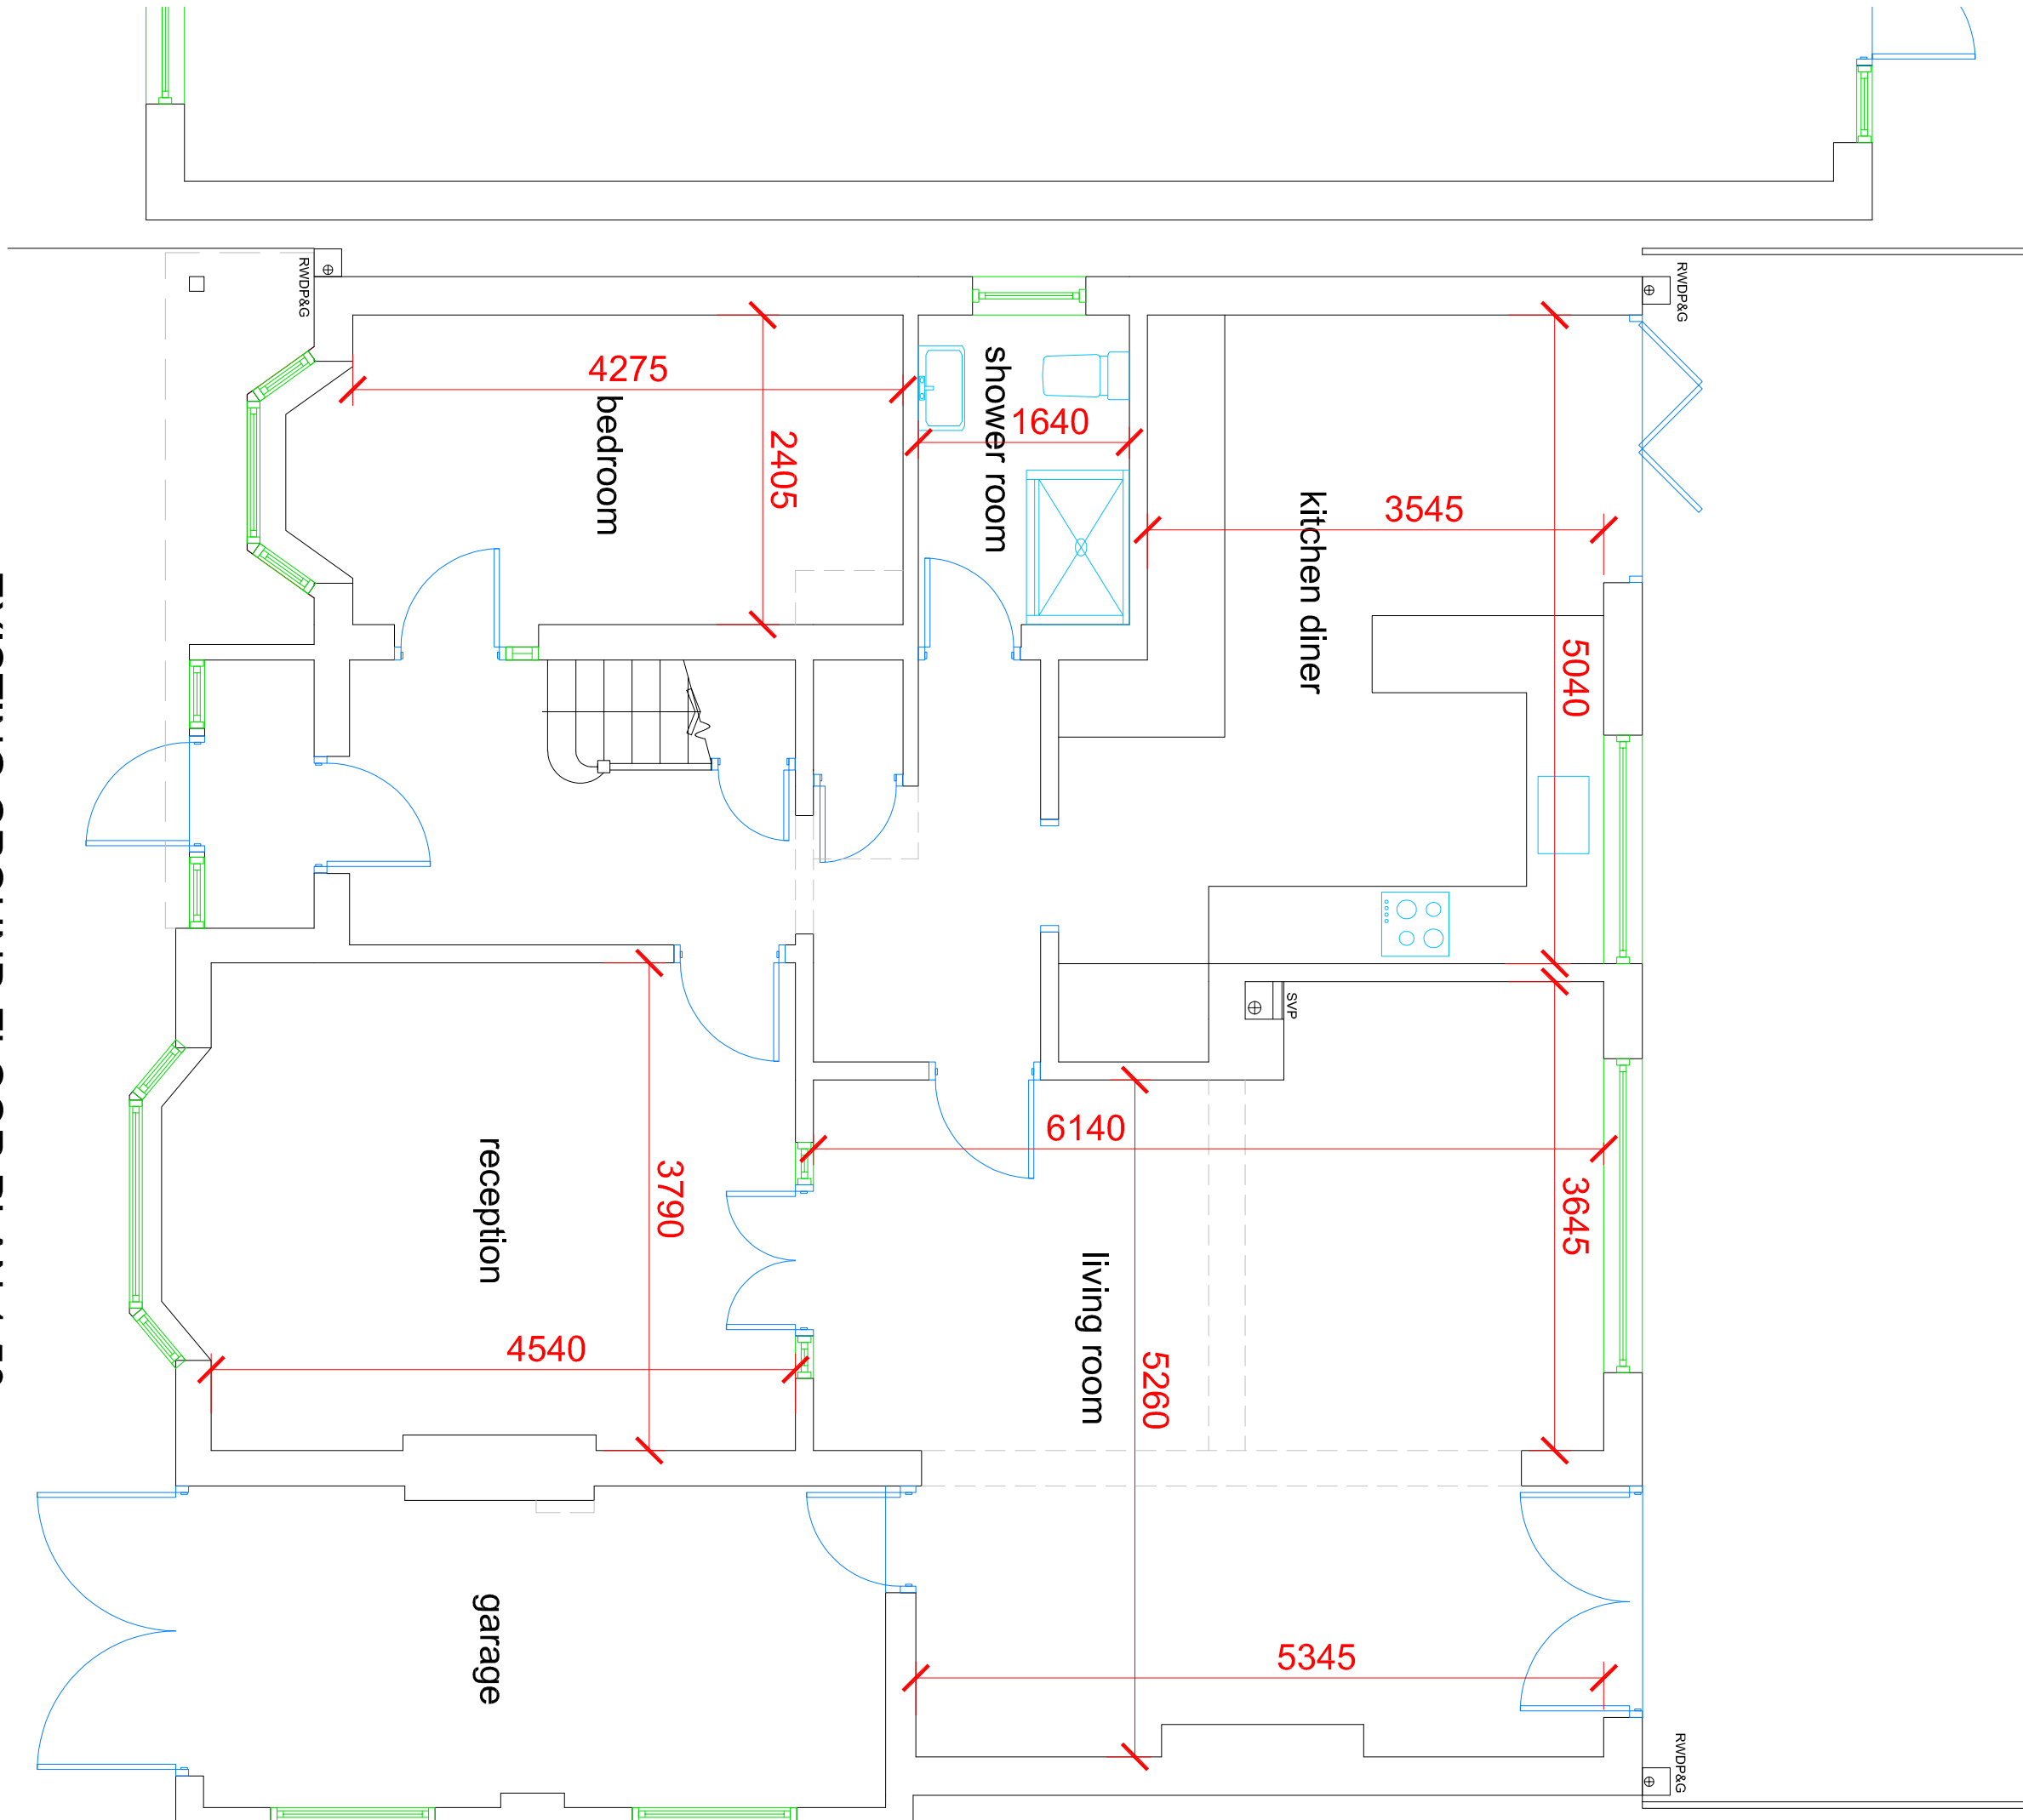
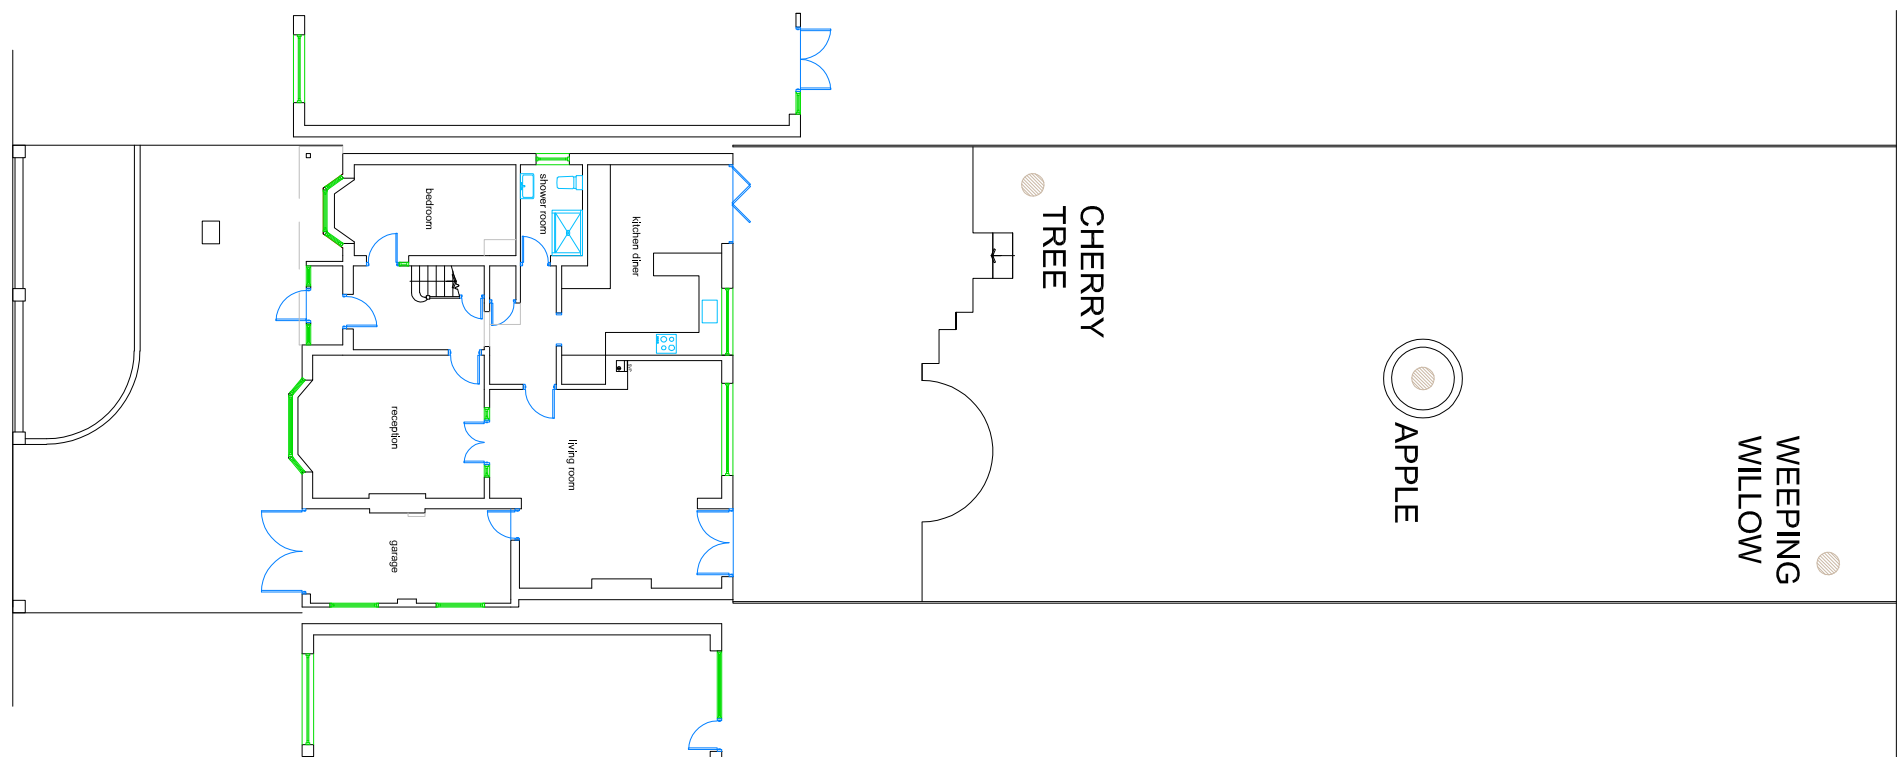
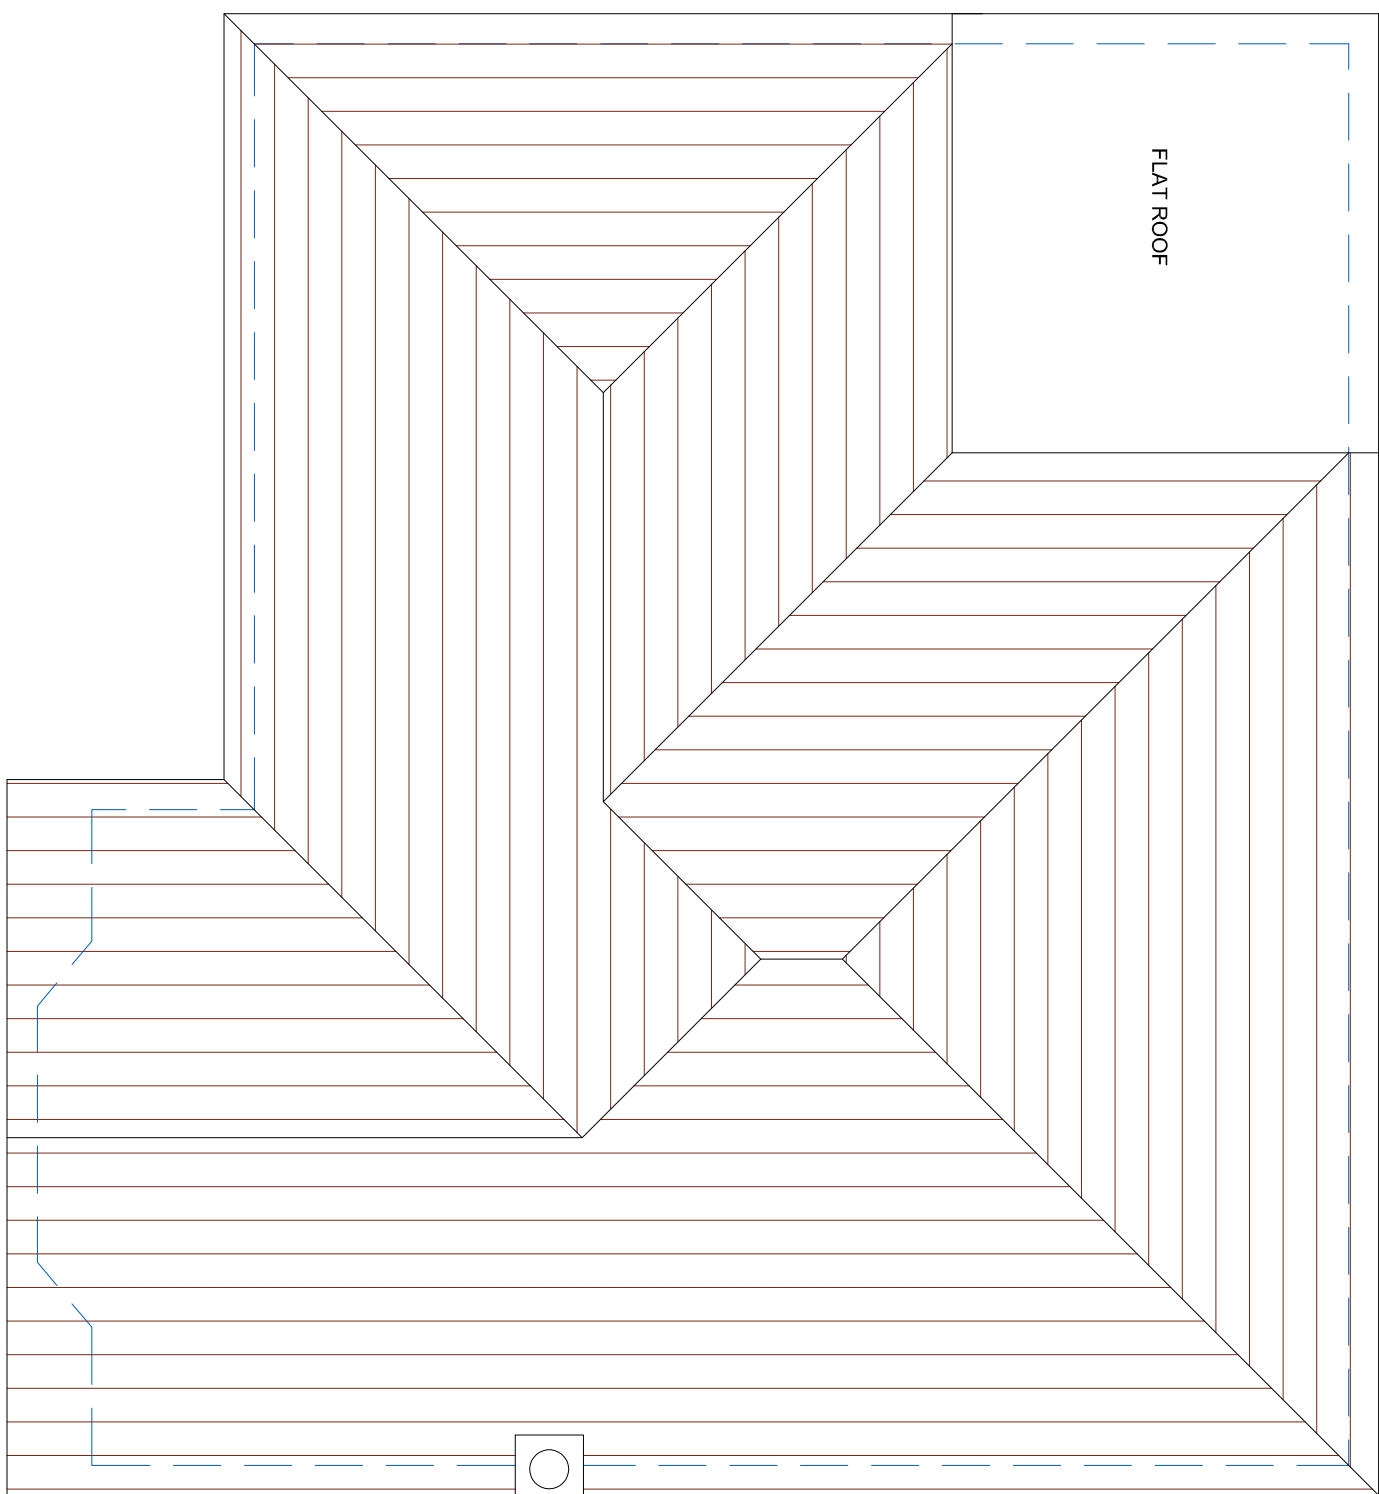


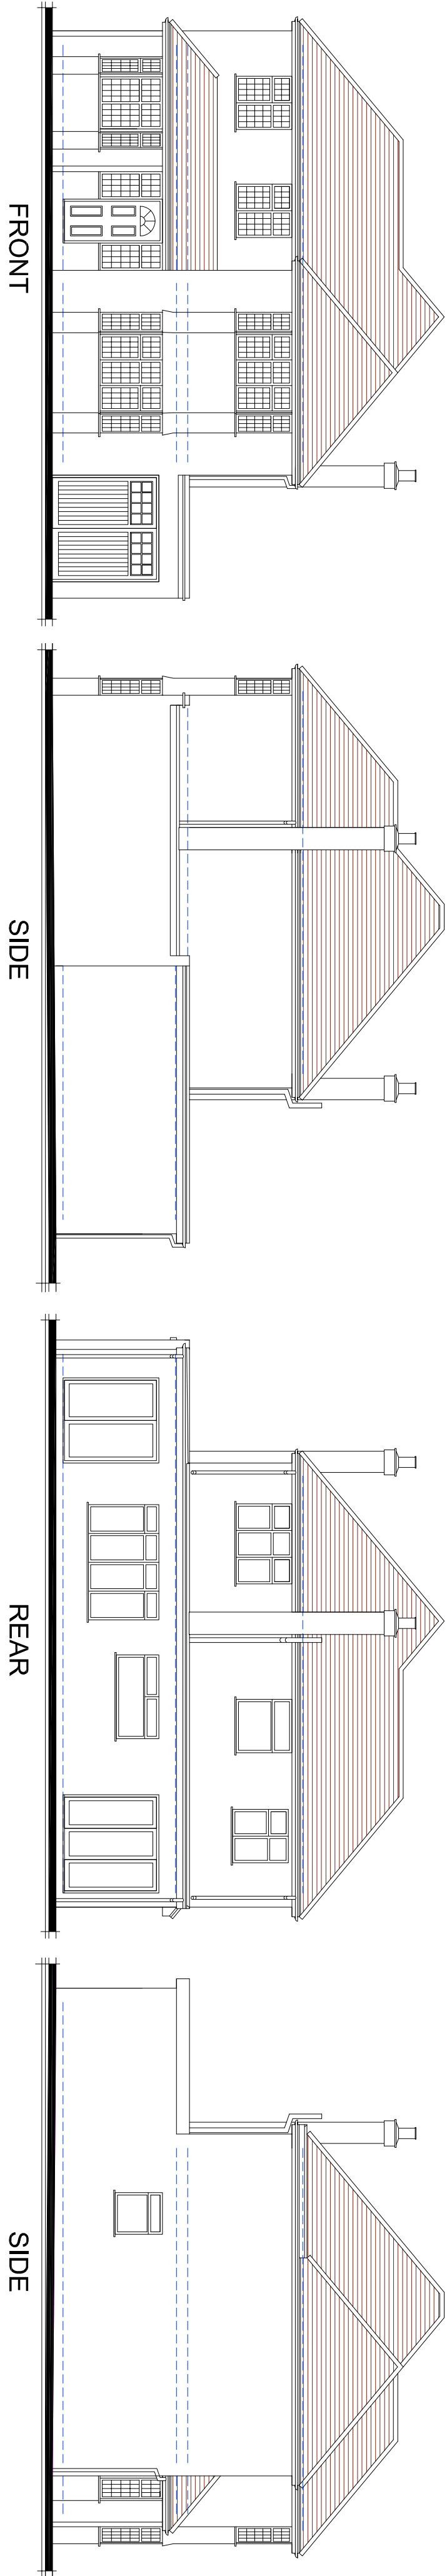

Notes:
All dimensions must be checked on site and not scaled from this drawing

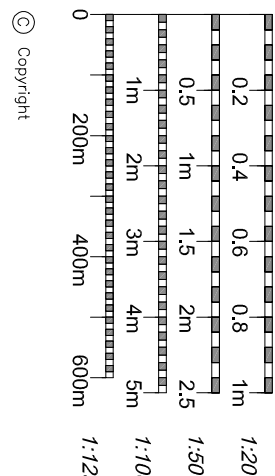

N.R. Hammond
ARCHITECTURAL SERVICES
Tel: 07977 521834
Email: nrh@nrh.co.uk

Job Title
Extensions and Alterations at
72 PARK AVENUE
RUSLIP
HA4 7JU

Drawing Title
EXISTING FLOOR AND ROOF PLANS

Scale
1:50 1:100 1:200

Page Size
A1

Date
MAY 25

Drawn By
NRH

Job No.
NRH26

Drawn By
01